


REED'S COVE 4TH ADDITION

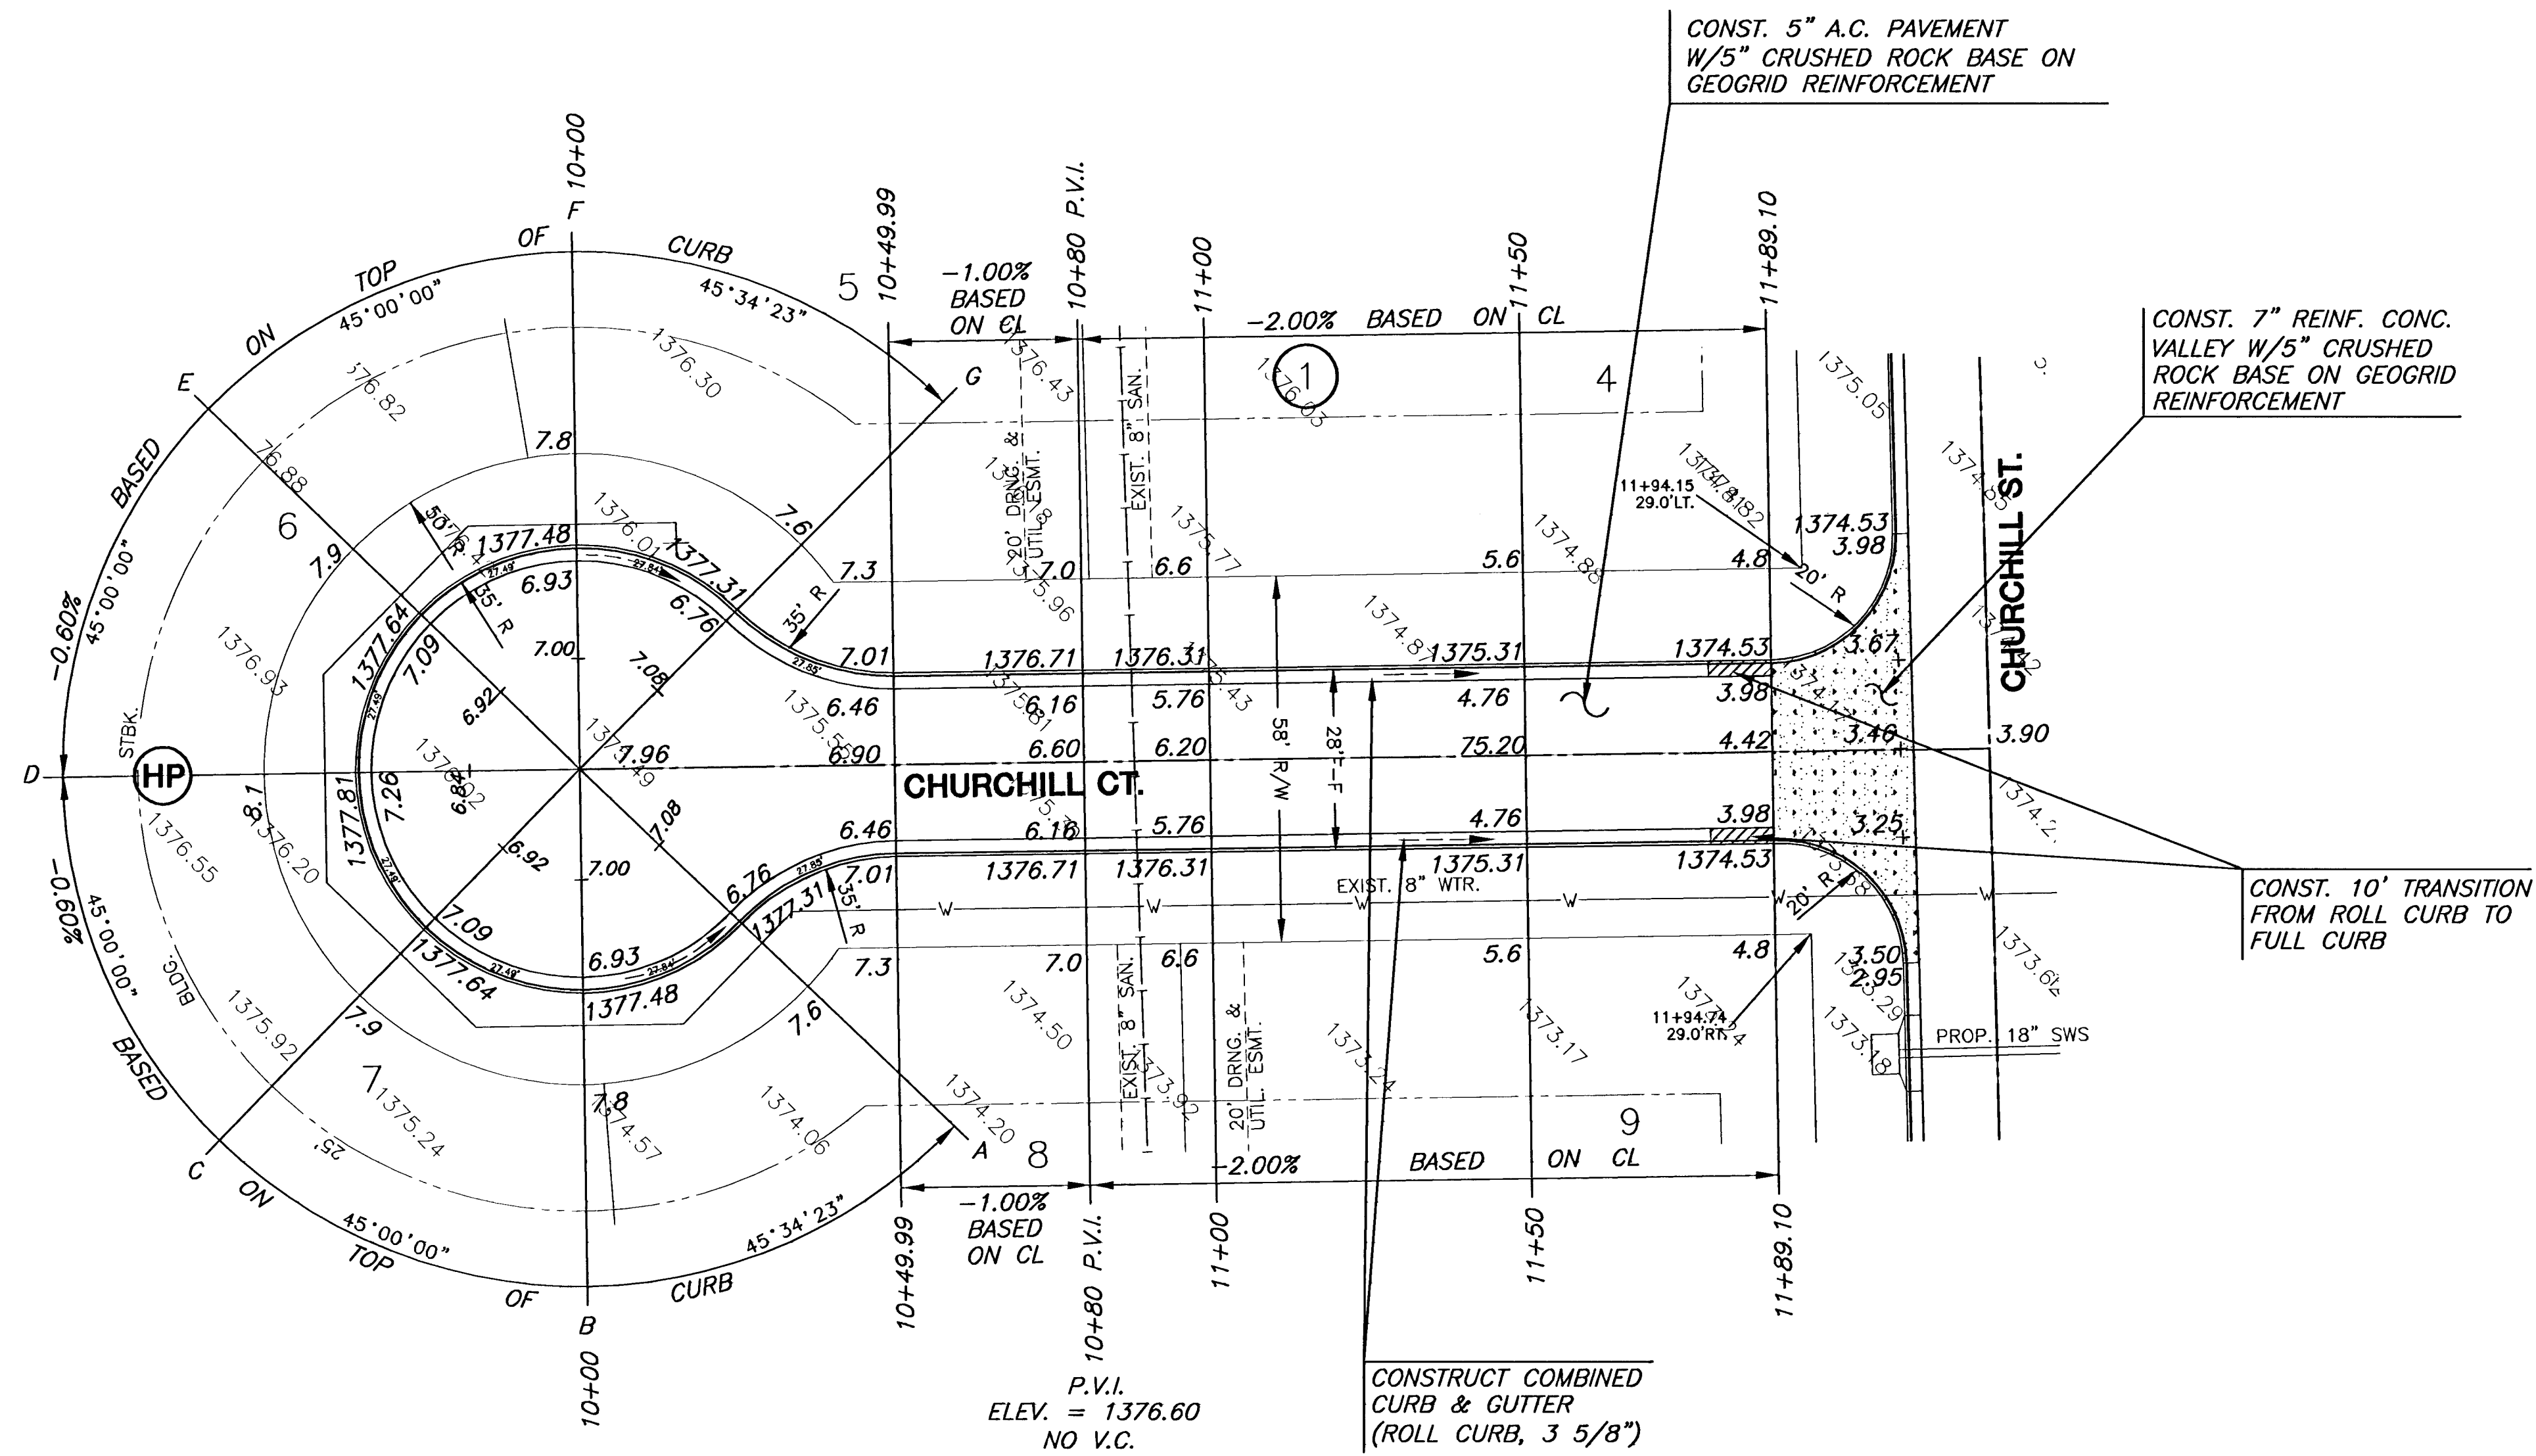

REED'S COVE 4TH ADDITION

- LEGEND**
- + STREET SIGN & SIGN LOCATION
(SEE SIGN ASSEMBLY TABLE
FOR TYPE & STATION OF SIGN)
 - = VALLEY GUTTER

MKEC
ENGINEERING
CONSULTANTS, INC.

411 N. WEBB ROAD
WICHITA, KS. 67206
316-684-9600

PAVING STREETS AND INCIDENTAL DRAINAGE
**REEDS COVE
FOURTH ADDITION**

**CHURCHILL CT.
PAVING PLAN**

SHEET TITLE
472-84385
PROJECT NUMBER

SRS
DESIGN BY
BFL
DRAWN BY
GJA
CHECKED BY

ISSUED
MARCH 2006
REVISED

SHEET NO.
9 of 33