


Scale: 1" = 60'

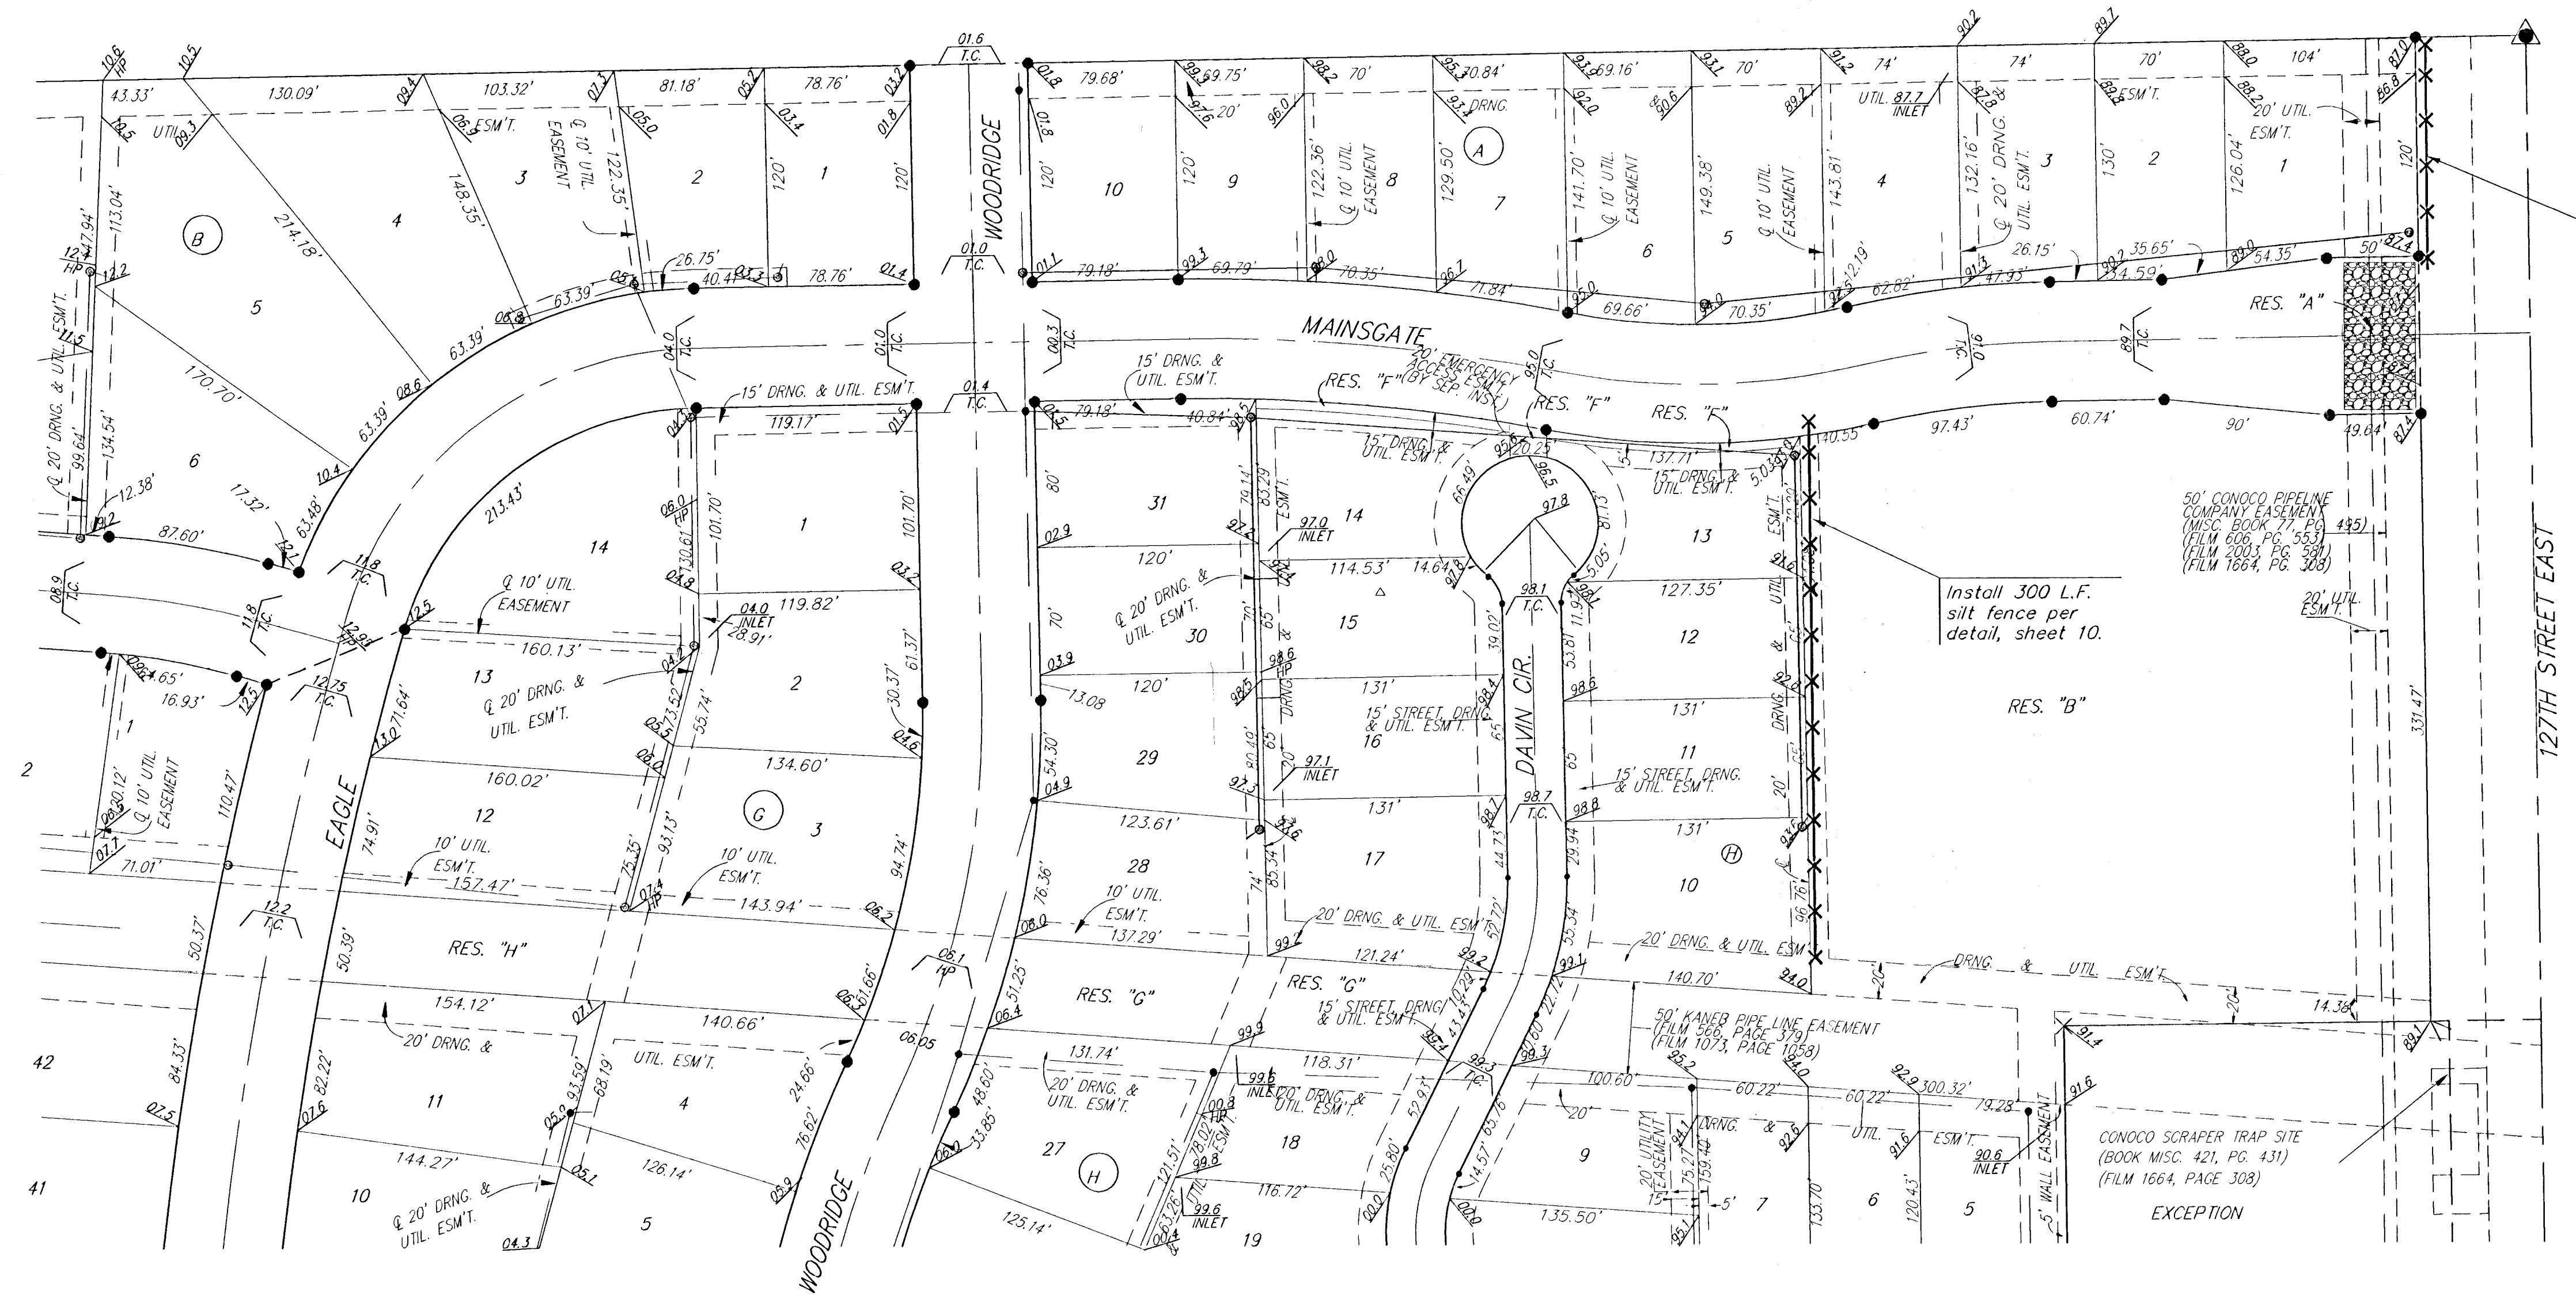

NOTE: Contractor shall remove & replace existing erosion control measures as necessary for construction. Contractor shall be required to maintain all on-site erosion control items until final acceptance by the City of Wichita.



THE FAIRMONT - PHASE IV
EROSION CONTROL PLAN

Baughman Company, P.A. 315 Ellis St. Wichita, KS 67211 P 3162327271 F 3162320149 ENGINEERING SURVEYING PLANNING LANDSCAPE ARCHITECTURE	
PROJECT NUMBER 468-84052	DESIGN ATD DRAWN TMS
REVISIONS:	APPROVED DATE 07/06
	SCALE Noted
	SHEET 9 OF 15

FairmontPhaseIVSSECplan