



Benchmarks:
BM #1: City of Wichita Benchmark Disc. 119th St. West & 0.5 miles S of Kellogg. 42.2' E of centerline & 6.4' S of Power Pole.
Elev. = 144.69 (City Datum)
BM #2: Benchmark Disc. adjacent to fire hydrant at S end of E curb return of Jewell & Jewell Ct.
Elev. = 146.84 (City Datum)
BM #3: 119th St. W. & Pawnee City of Wichita Benchmark Disc. NE corner of intersection. 40' E and 30' N of centerline. 59.5' N of power pole @ SE corner of intersection. 156.8' NNE of centerline of E concrete headwall on culvert under 119th St. W.
Elev. = 148.68 (City Datum)

NOTE:
Contractor to waste excess spoils over SWS pipe in Reserve "A". Contractor shall place min. 2' fill over pipe. Fill shall be placed in a manner that looks natural to the site. Contractor shall not pile soil on top, but grade it out to blend in with a natural look. Contractor then is to place over disturbed soil double amount of seeding and Curlex blanket (or approved equal). (See erosion Control Plan).


TURKEY CREEK 2ND ADDITION

SCALE:
1" = 20' HORIZONTAL
1" = 5' VERTICAL
• = IRON

RESERVE "H"
TURKEY CREEK 3RD ADDITION

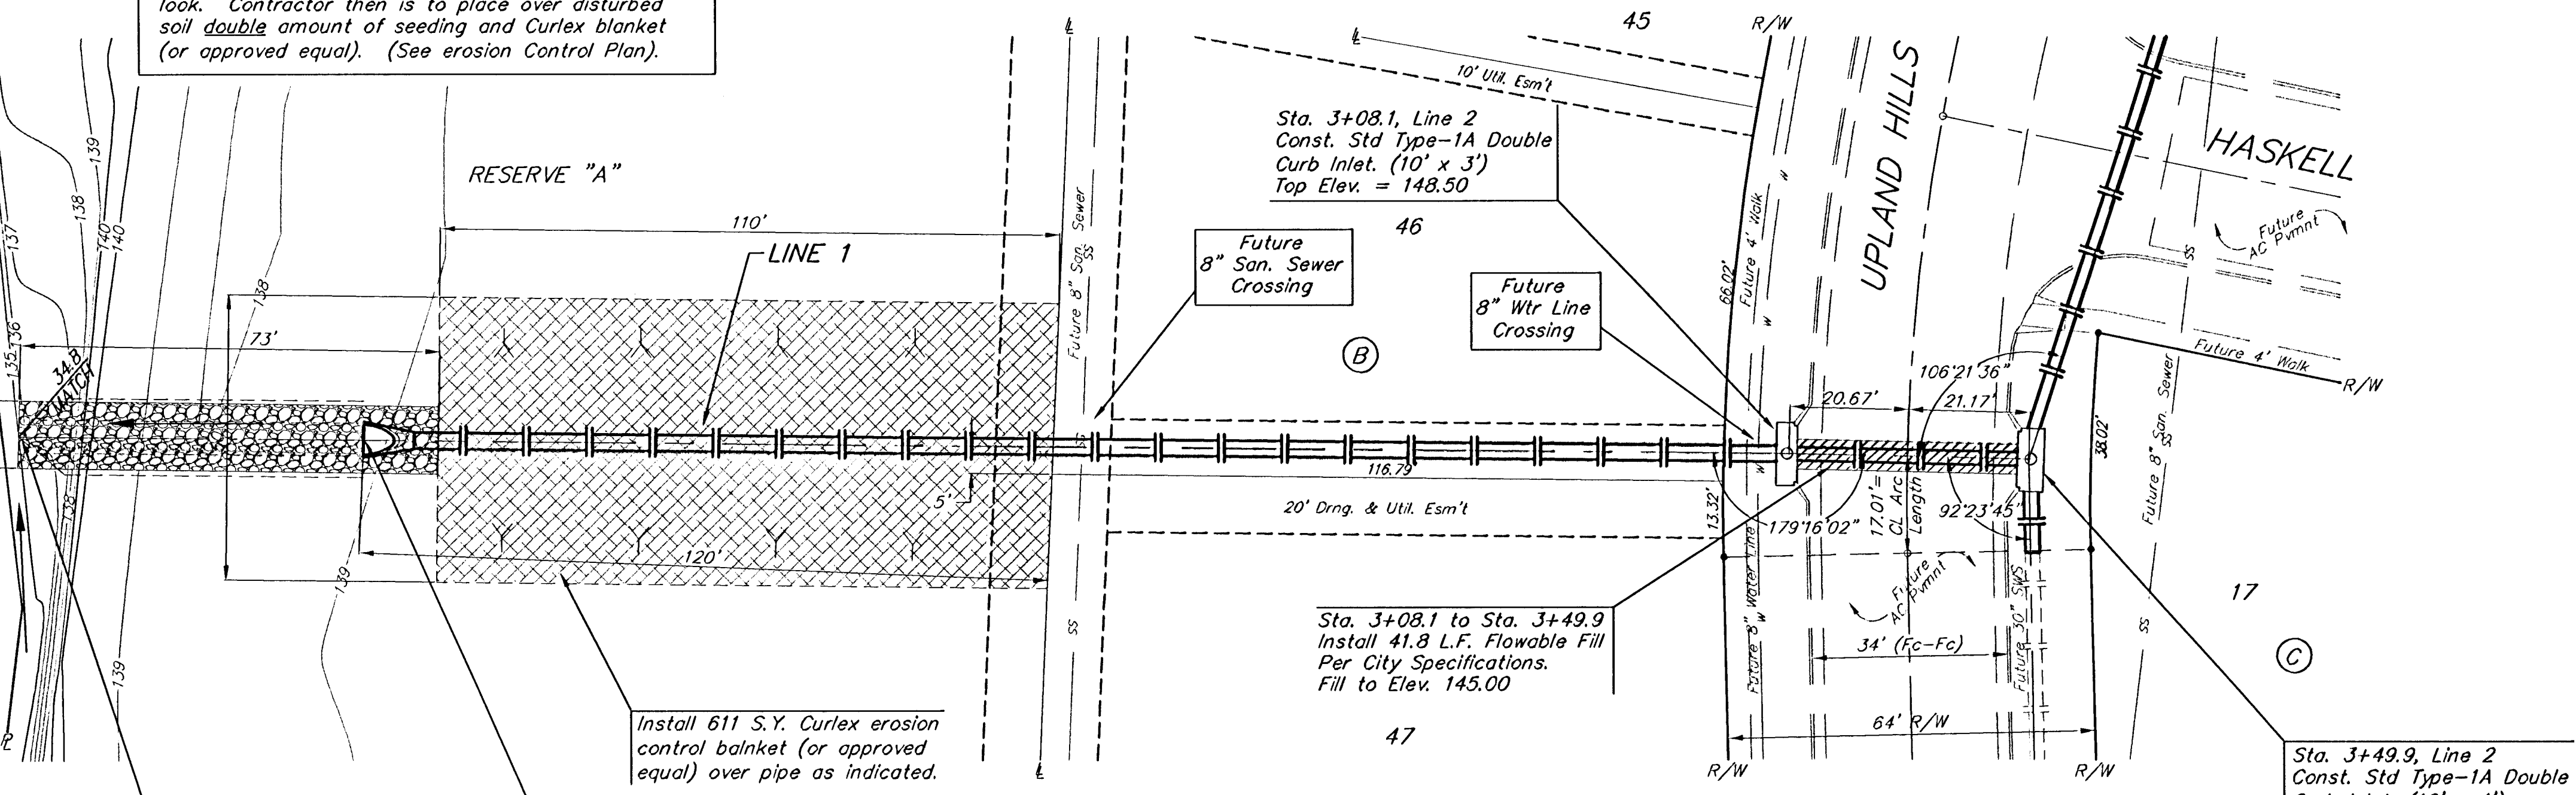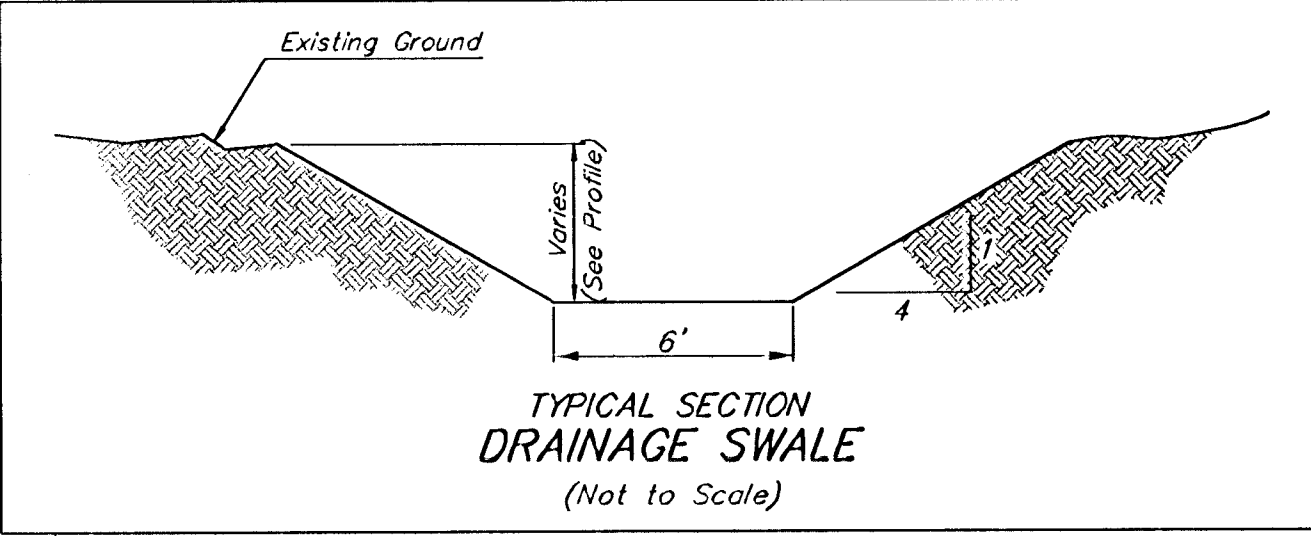

TURKEY CREEK 2ND ADDITION

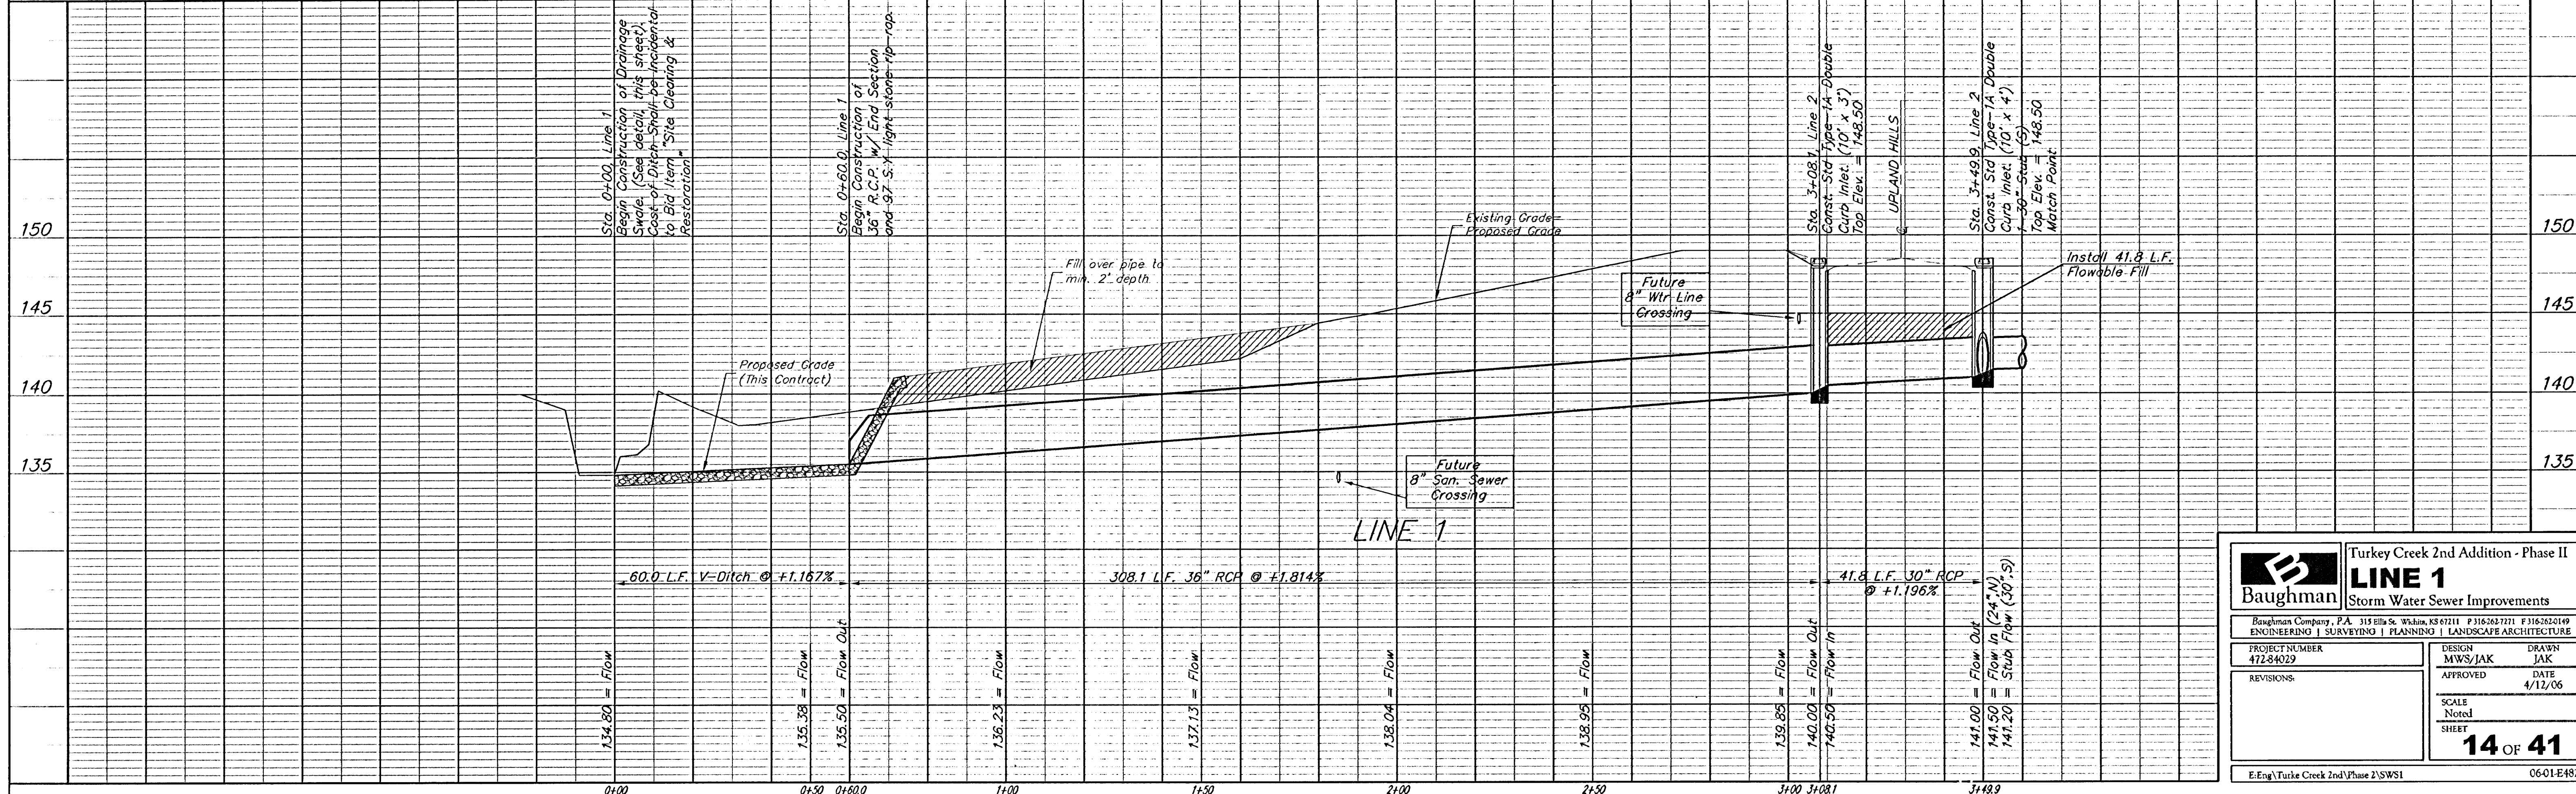

Baughman Turkey Creek 2nd Addition - Phase II
LINE 1
Storm Water Sewer Improvements

ENGINEERING | SURVEYING | PLANNING | LANDSCAPE ARCHITECTURE

PROJECT NUMBER: 472-84029
DESIGN: MWS/JAK
DRAWN: JAK
APPROVED: DATE 4/12/06
SCALE: Noted
SHEET: 14 OF 41

E:\Eng\Turkey Creek 2nd\Phase 2\SWS1 06-01-E482