



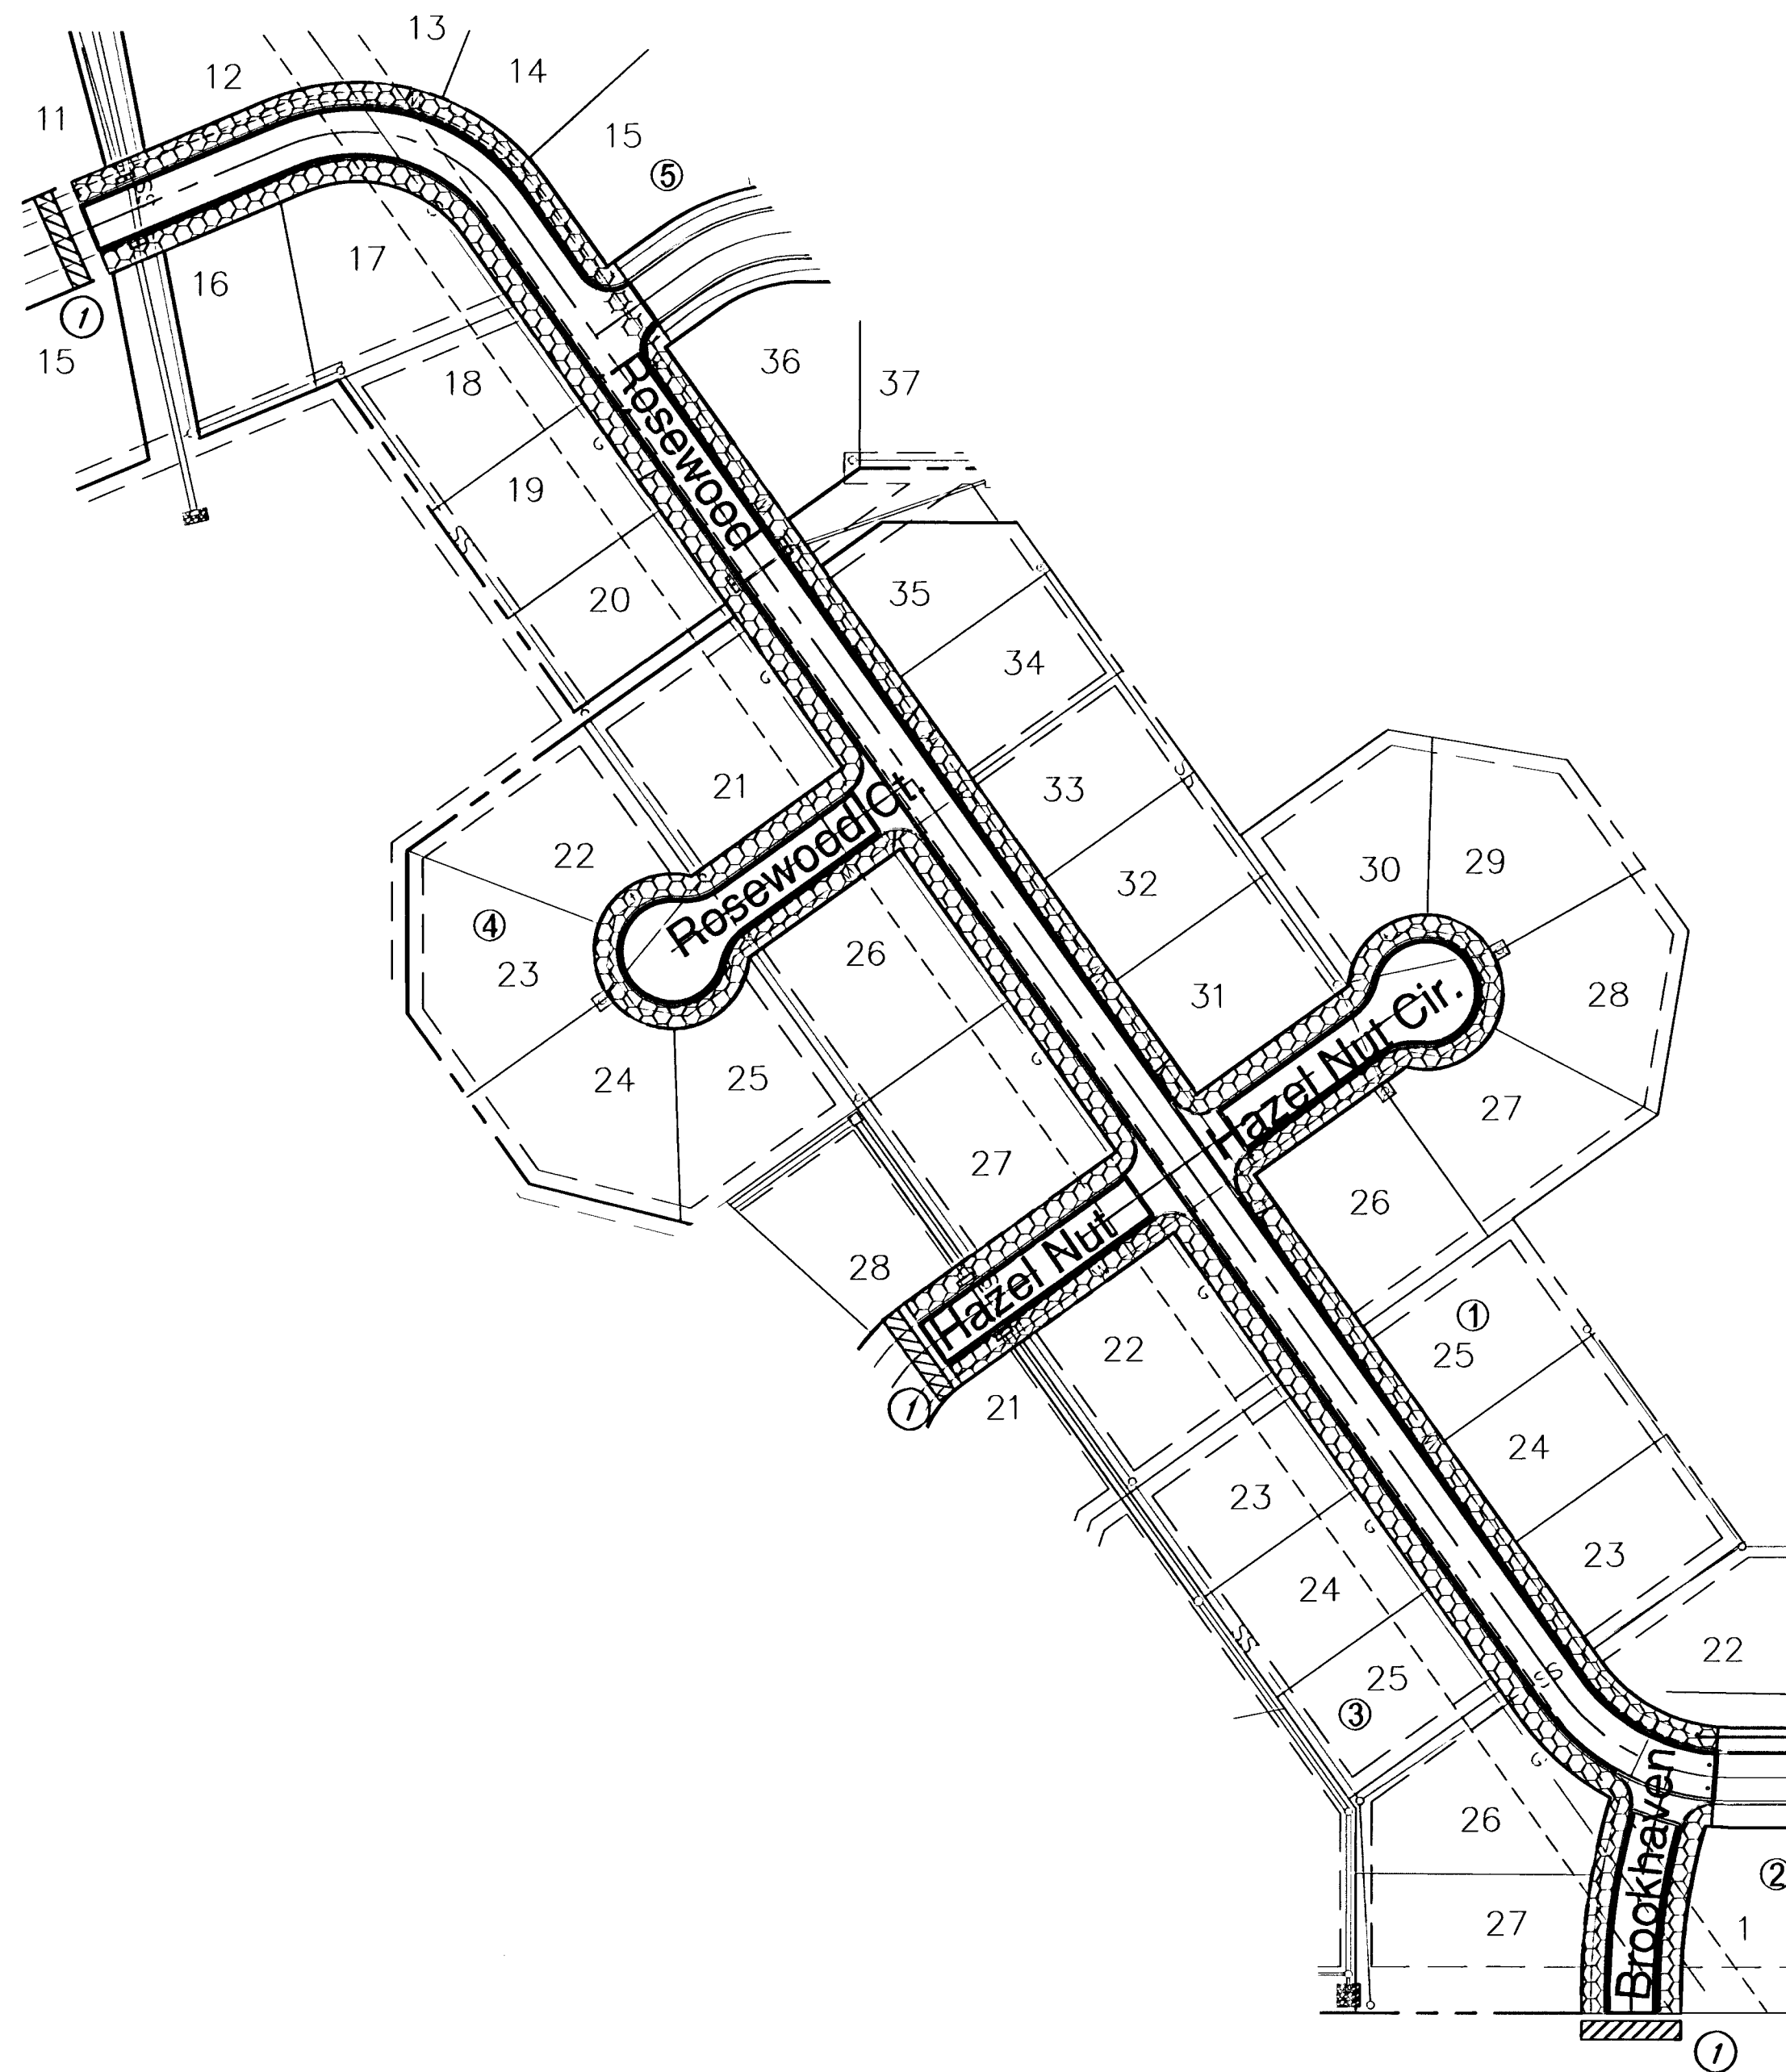


- ①  LINEAR SEDIMENT BARRIER (192 LF)
-  CURLEX BLANKET (7201 Sq Yds)

 

SCALE 1" = 100'
IRON = •

Whispering Lakes Addition
Erosion Control Map
WICHITA, KANSAS

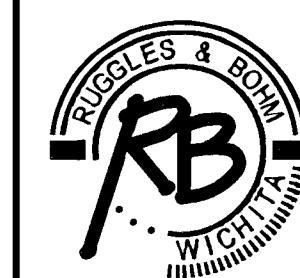

Ruggles & Bohm, P.A.
Engineering, Surveying, Land Planning
924 North Main (316) 264-8008
Wichita, Kansas 67203 (316) 264-4621 fax
www.rbkansas.com E-mail: info@rbkansas.com

DRAWING FILE
paving {Whispering Lakes}

PROJECT NUMBER
472-84367

DESIGN EG	SHEET 14 OF 15
DRAWN RLS	
REVIEW	
UTILITY	
DATE Jan. 23, 2006	