

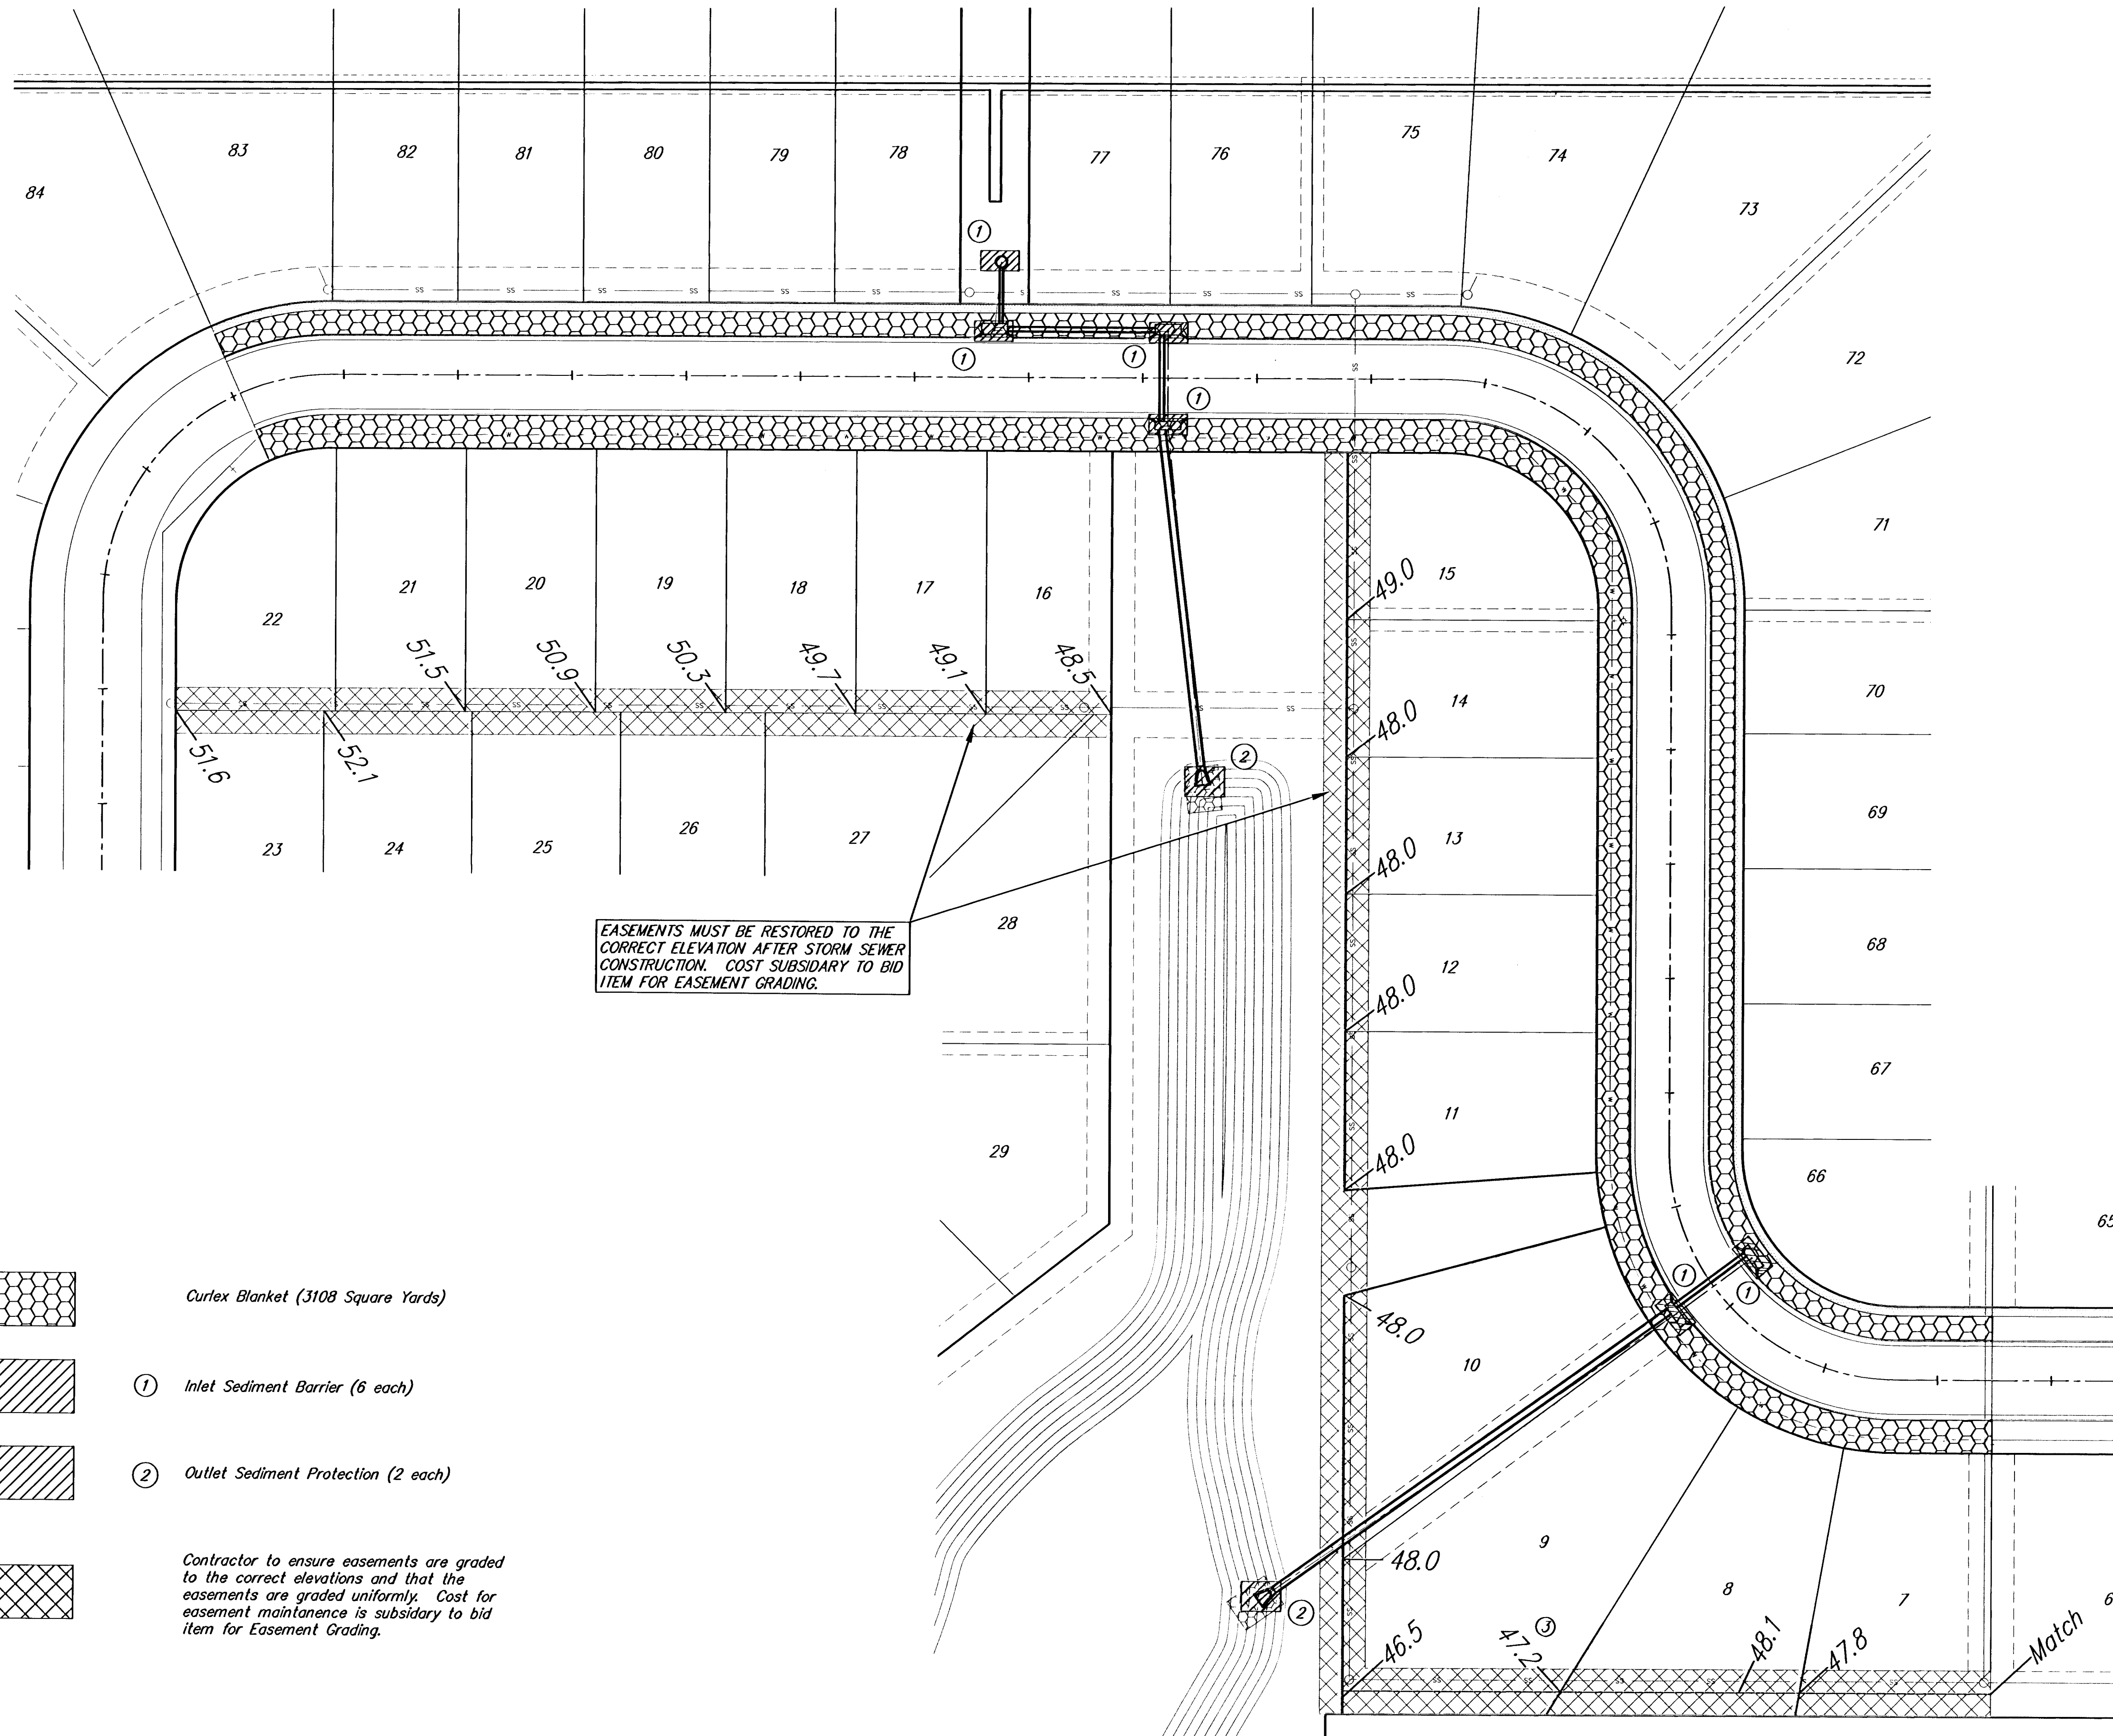



Curlex Blanket (3108 Square Yards)

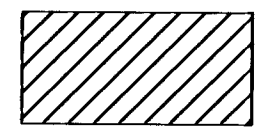

① Inlet Sediment Barrier (6 each)

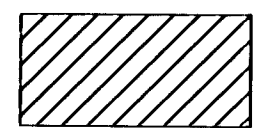

② Outlet Sediment Protection (2 each)

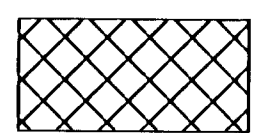


Contractor to ensure easements are graded to the correct elevations and that the easements are graded uniformly. Cost for easement maintenance is subsidiary to bid item for Easement Grading.



SCALE 1" = 20'

Fawn Grove at Sunset Lakes Phase 3  
Easement Grading & Erosion Control Plan  
WICHITA, KANSAS

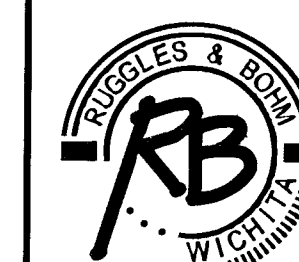

Ruggles & Bohm, P.A.  
Engineering, Surveying, Land Planning

924 North Main (316) 264-8008  
Wichita, Kansas 67203 (316) 264-4621 fax  
www.rbkansas.com E-mail: info@rbkansas.com

DRAWING FILE  
SWS [Erosion Map]

PROJECT NUMBER  
472-84408

DESIGN E.J.G.  
DRAWN E.J.G.  
REVIEW E.J.G.  
UTILITY  
DATE April 27, 2008

SHEET  
8  
OF  
24