


PLOTTED: Tuesday, July 18, 2006 @ 01:35PM

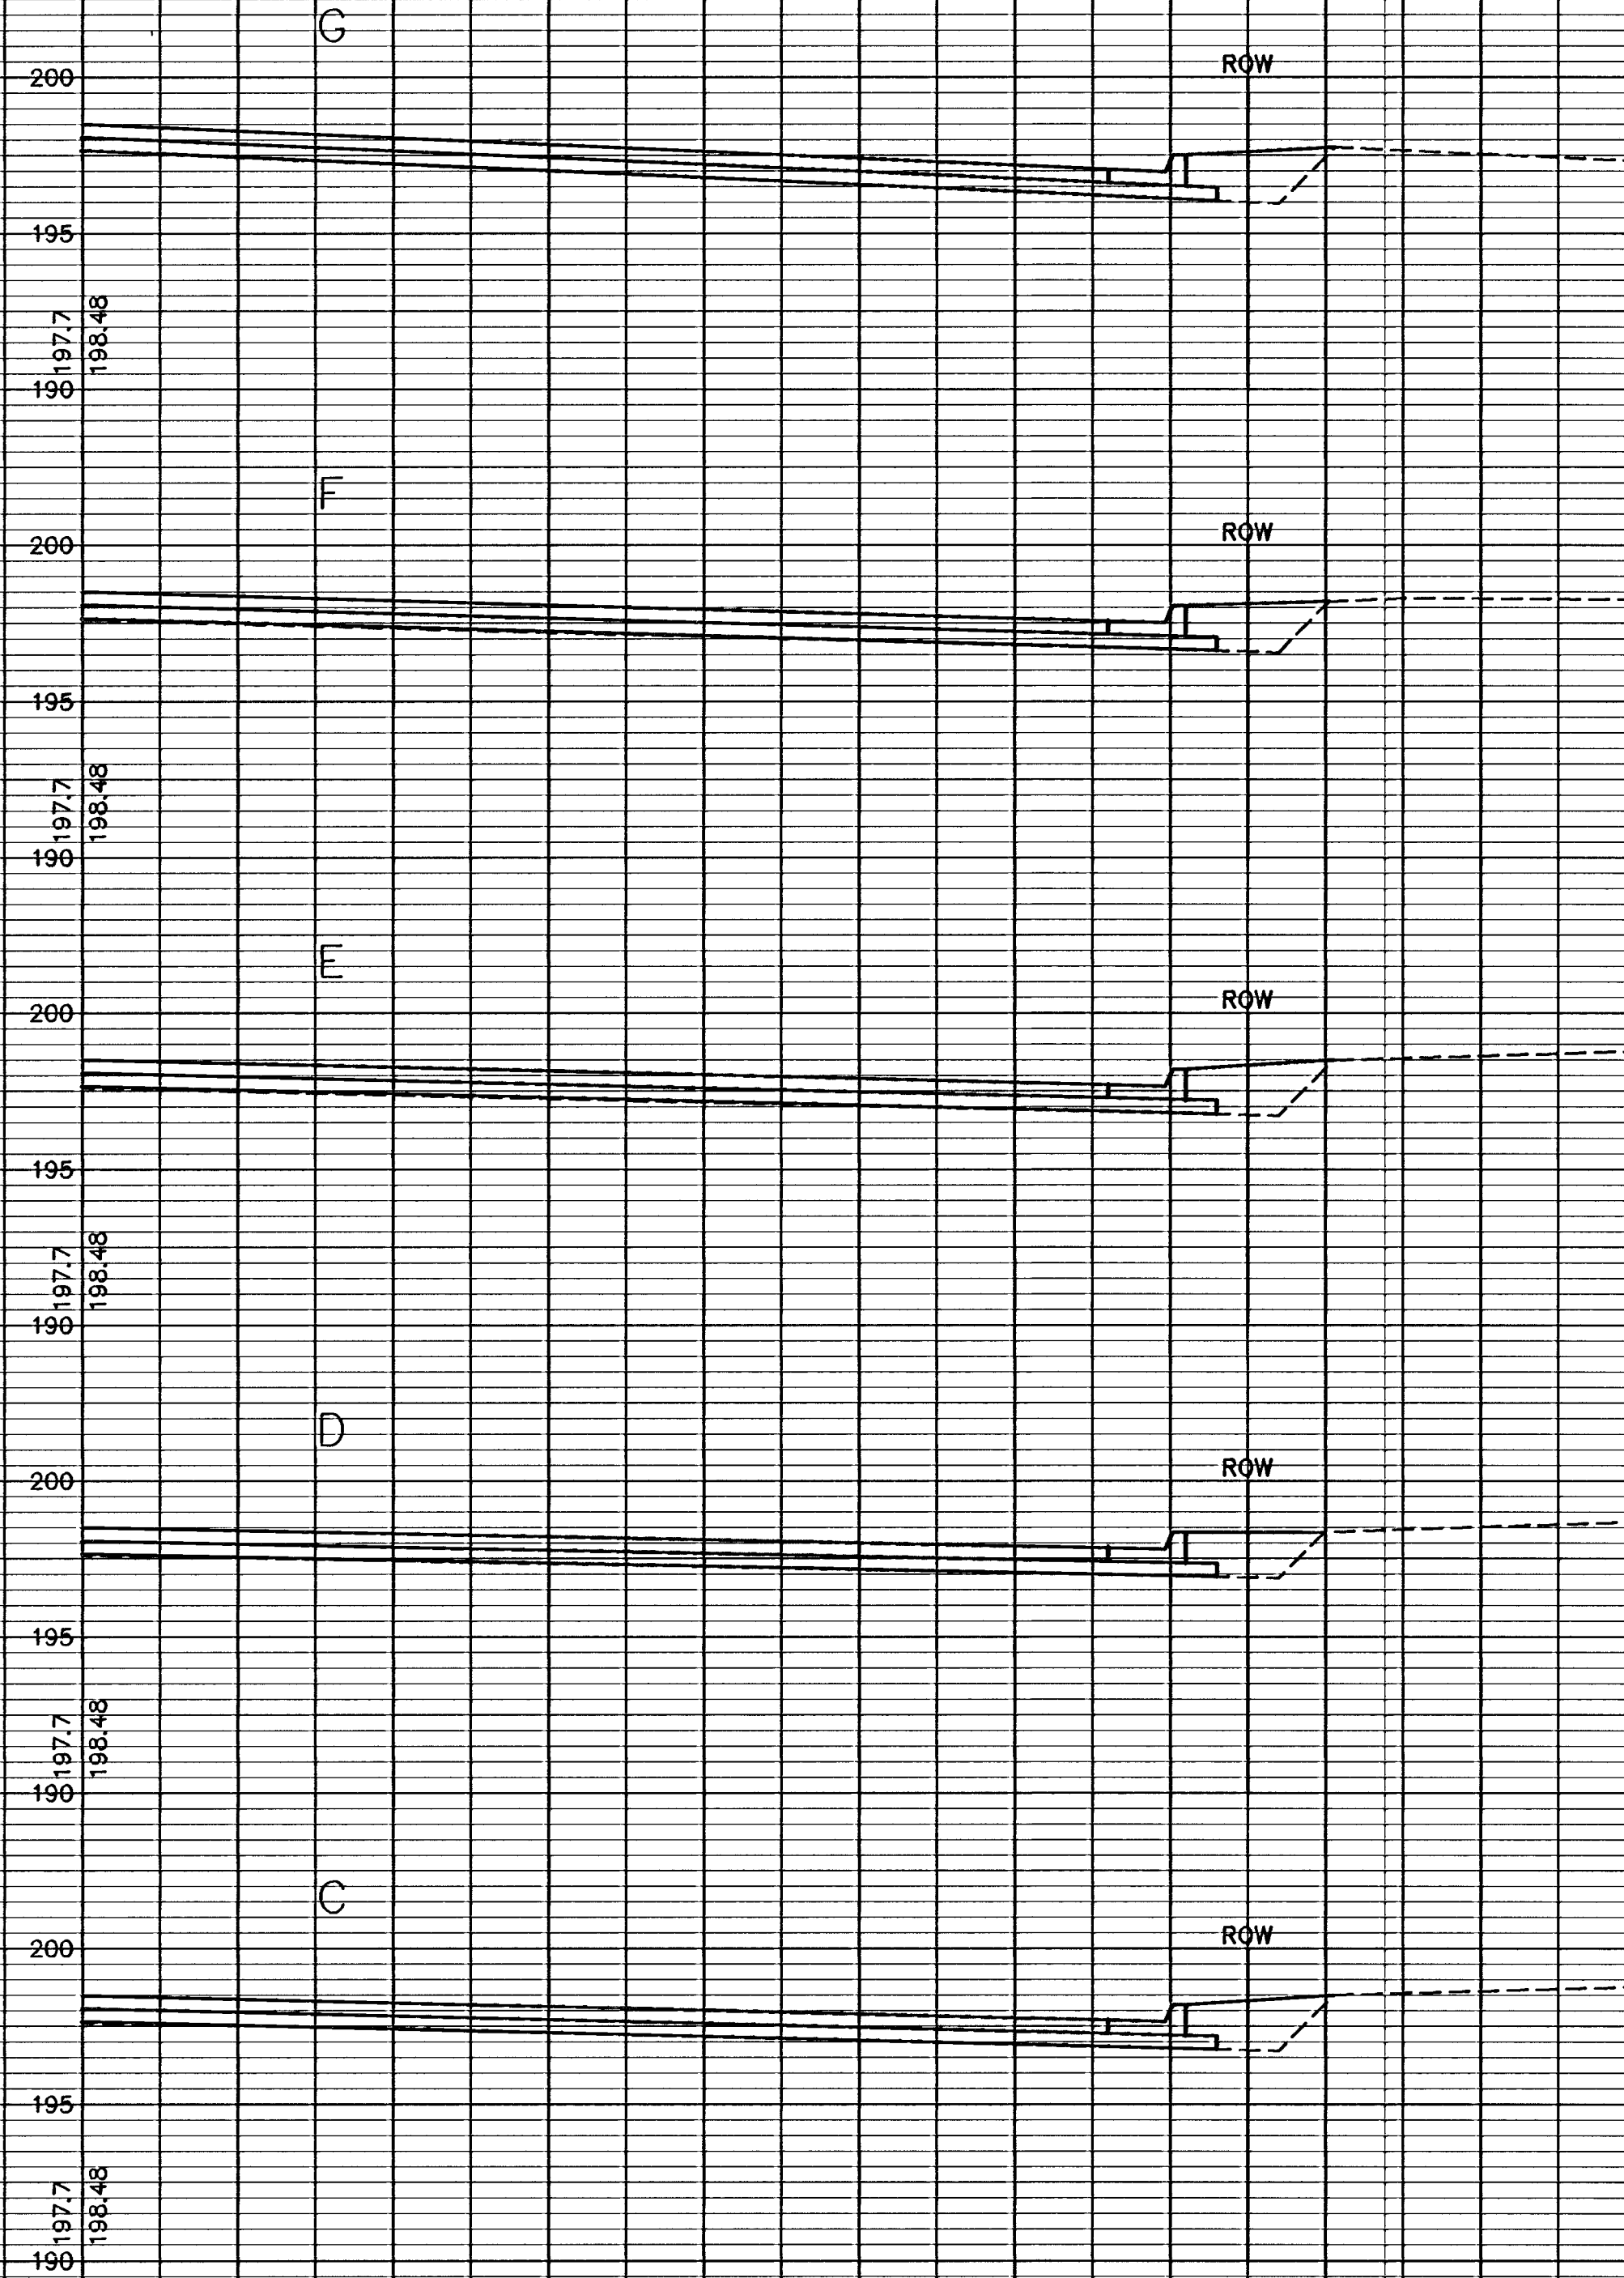

MKEC
ENGINEERING
CONSULTANTS, INC.

411 N. WEBB ROAD
WICHITA, KS. 67206
316 - 684 - 9600

PAVING PLANS - PHASE II
BRIGHTON COURTS ADDITION
WICHITA, KANSAS

**CROSS
SECTIONS**

SHEET TITLE

PROJECT NUMBER

DESIGN BY

DRAWN BY

CHECKED BY

ISSUED

REVISD

SHEET NO.

23 of 24