
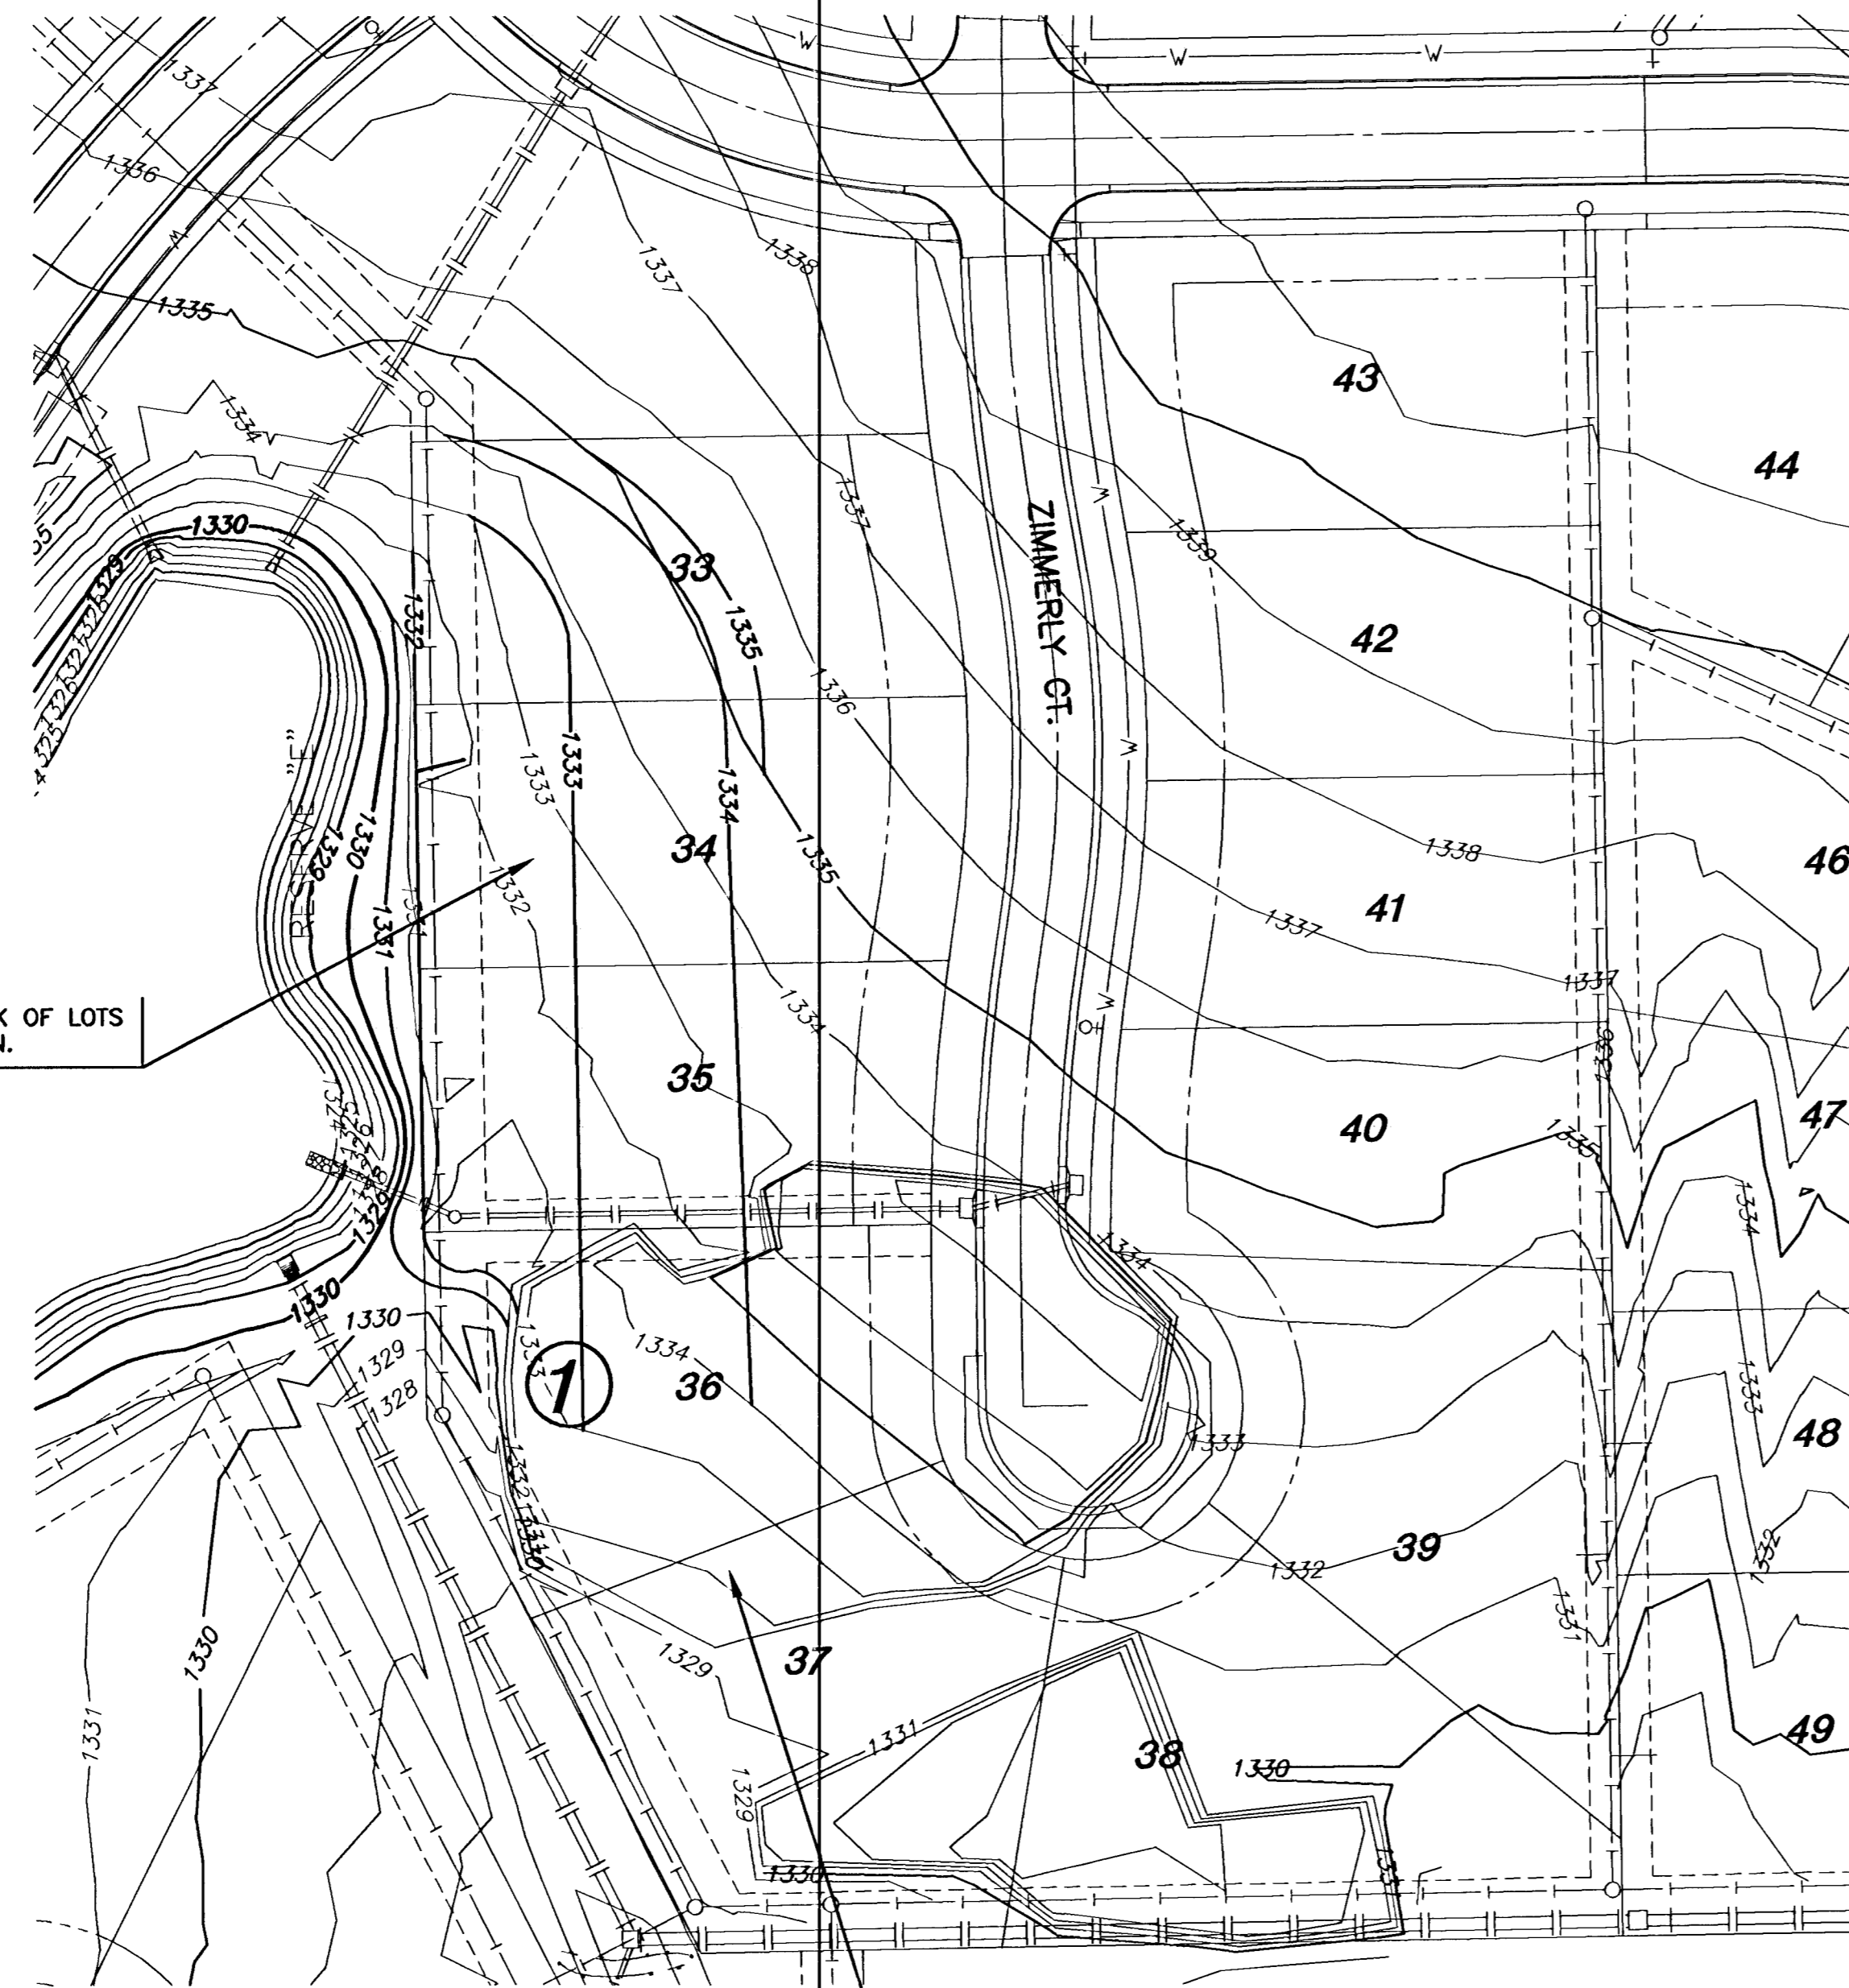


MKEC
ENGINEERING
CONSULTANTS, INC.

411 N. WEBB ROAD
WICHITA, K.S. 67206
316-684-9600

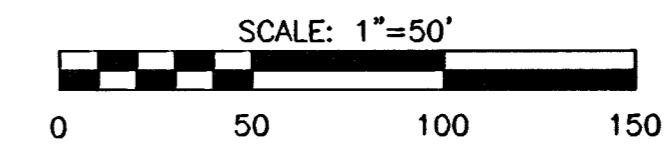

CONTRACTOR SHALL FILL THE BACK OF LOTS
33-38 TO THE ELEVATIONS SHOWN.

CONTRACTOR SHALL REMOVE ALL EXISTING
STOCKPILED MATERIAL AND PLACE AS LOT FILL.
STOCK PILE EXCAVATION AND SUBSEQUENT LOT
FILL SHALL BE PAID FOR AS EXCAVATION AND
LOOSE FILL.

WOODLAND LAKES 3RD & 4TH
ZIMMERLY PHASE

LOTS 33-38 BLK 1
GRADING PLAN

SHEET TITLE

PROJECT NUMBER
472-83718

DESIGN BY
SRS

DRAWN BY
KWS

CHECKED BY
GJA

ISSUED
AUGUST 2006

REVISED

SHEET NO.

20 of 36