



HAWTHORNE THIRD ADDITION
STORM WATER SEWER PLANS
RCB PLAN AND PROFILE

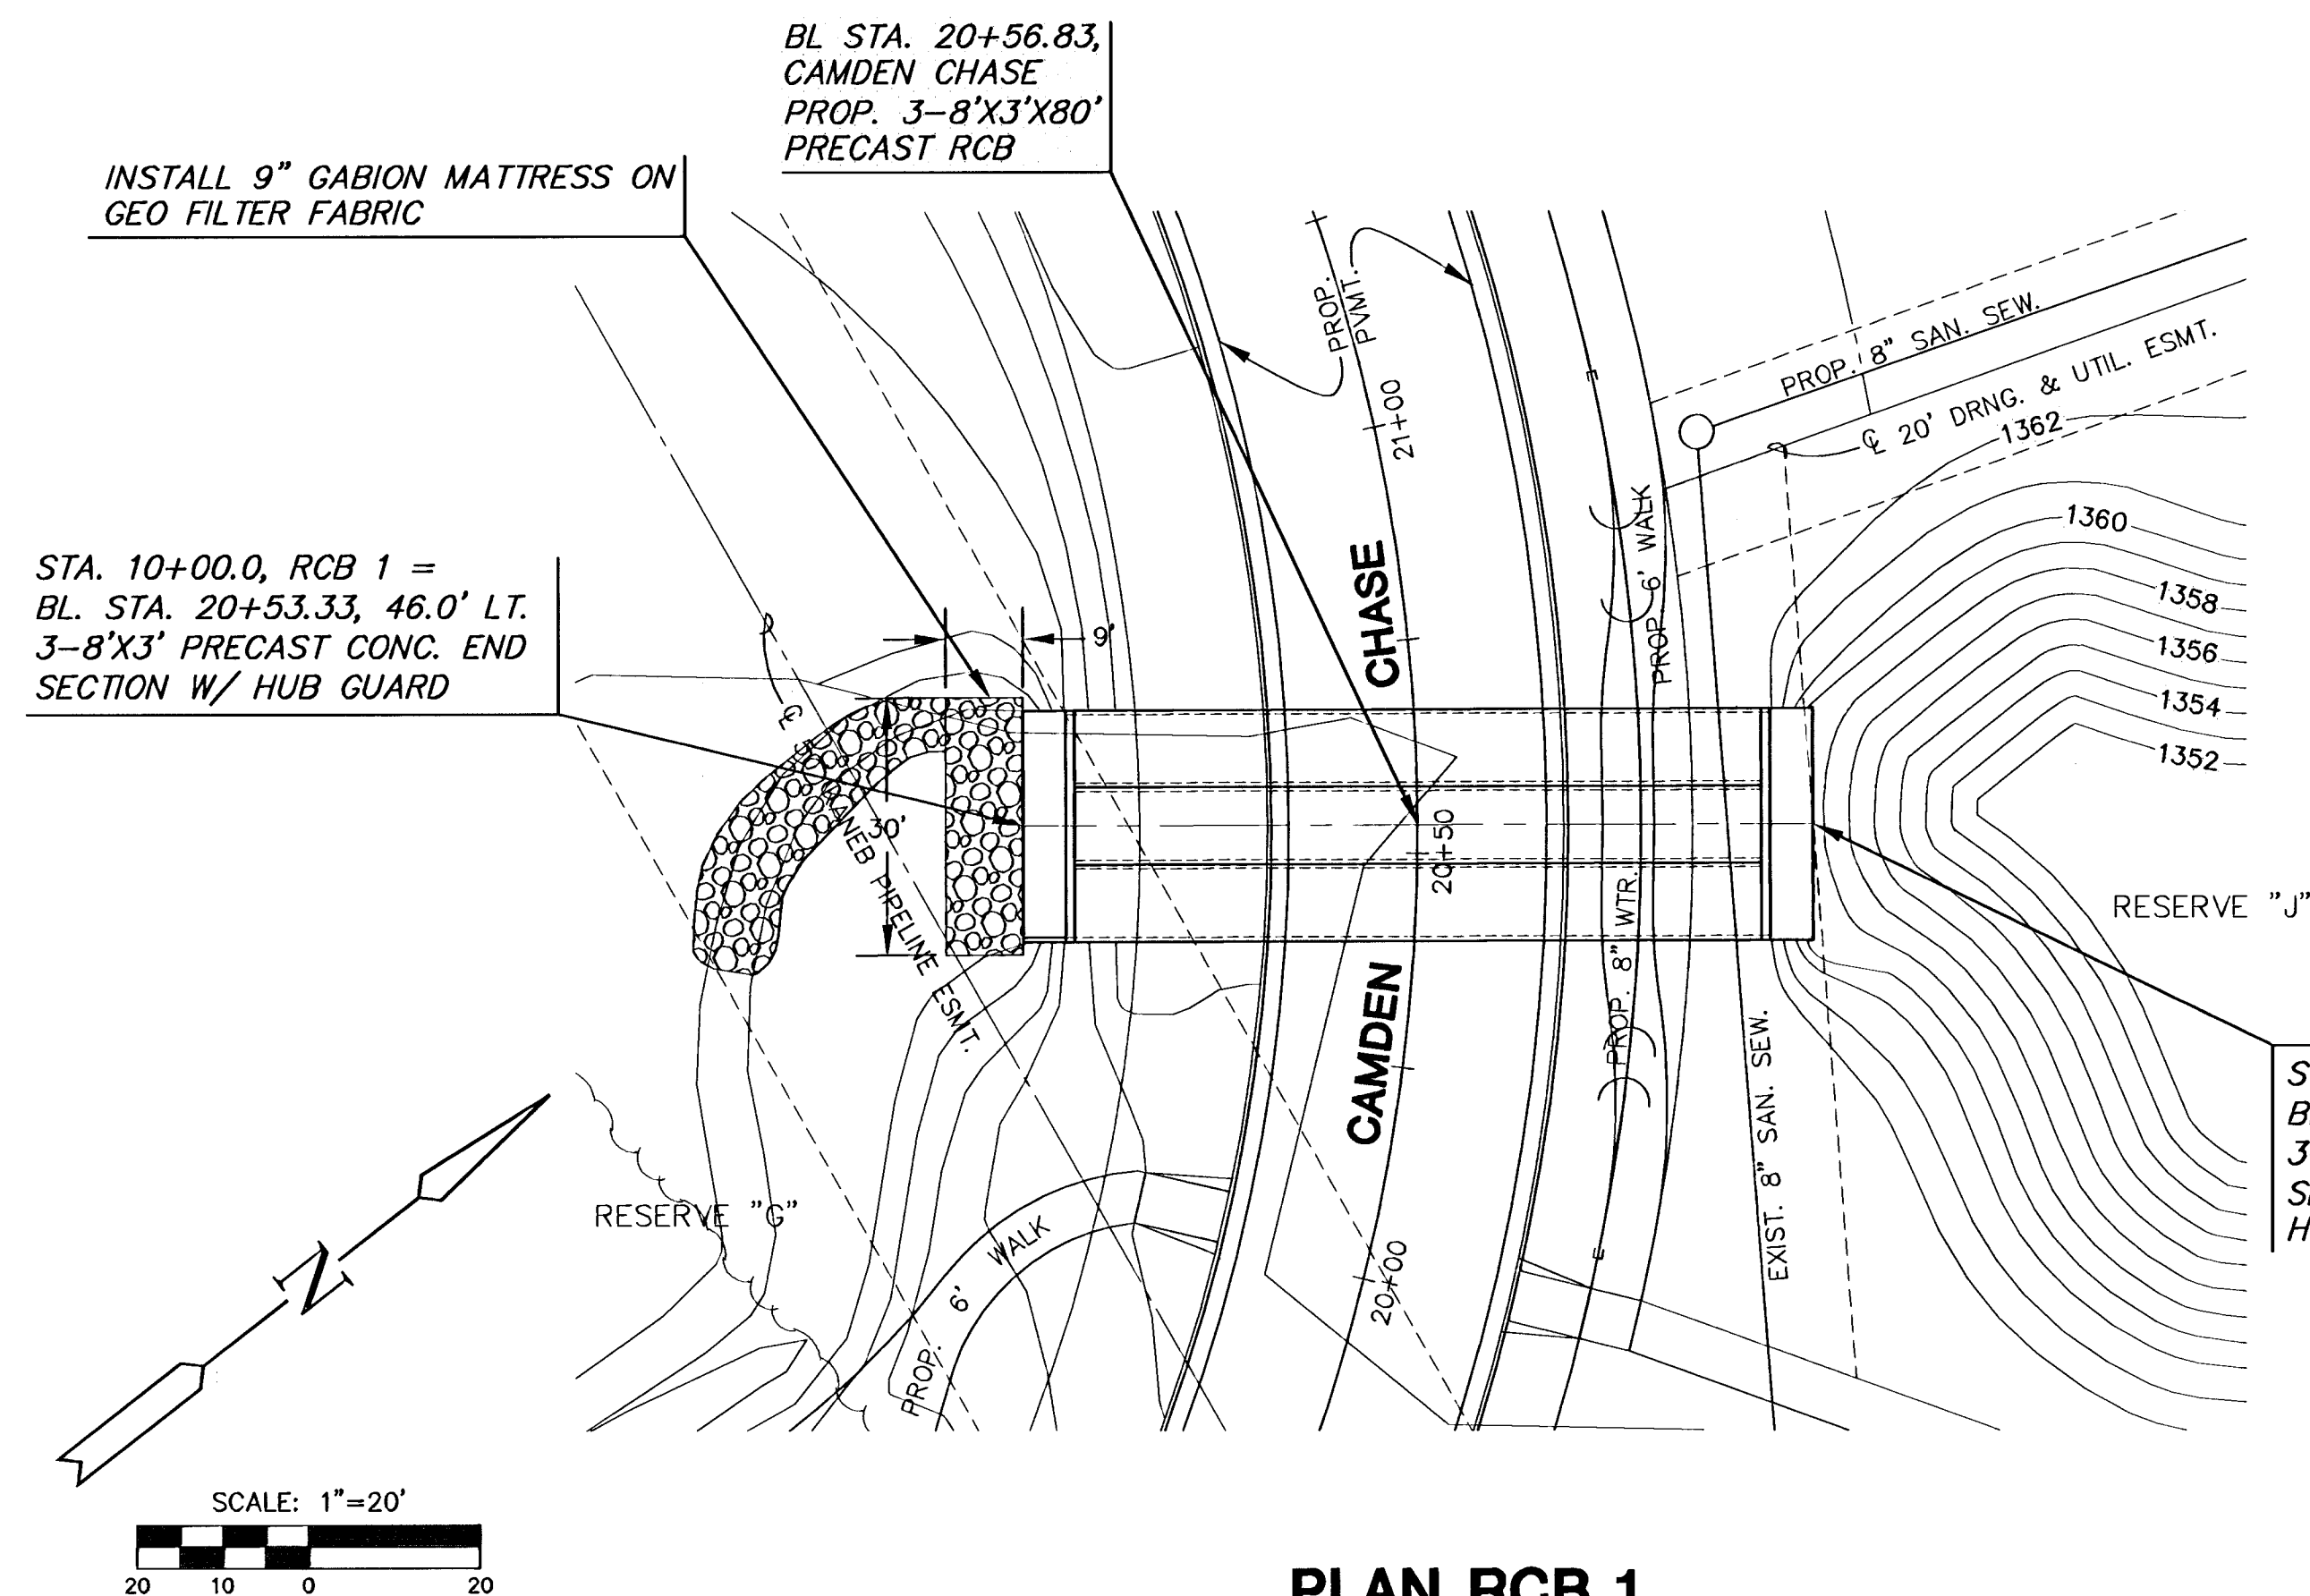

PLAN RCB 1

SCALE: 1"=20'

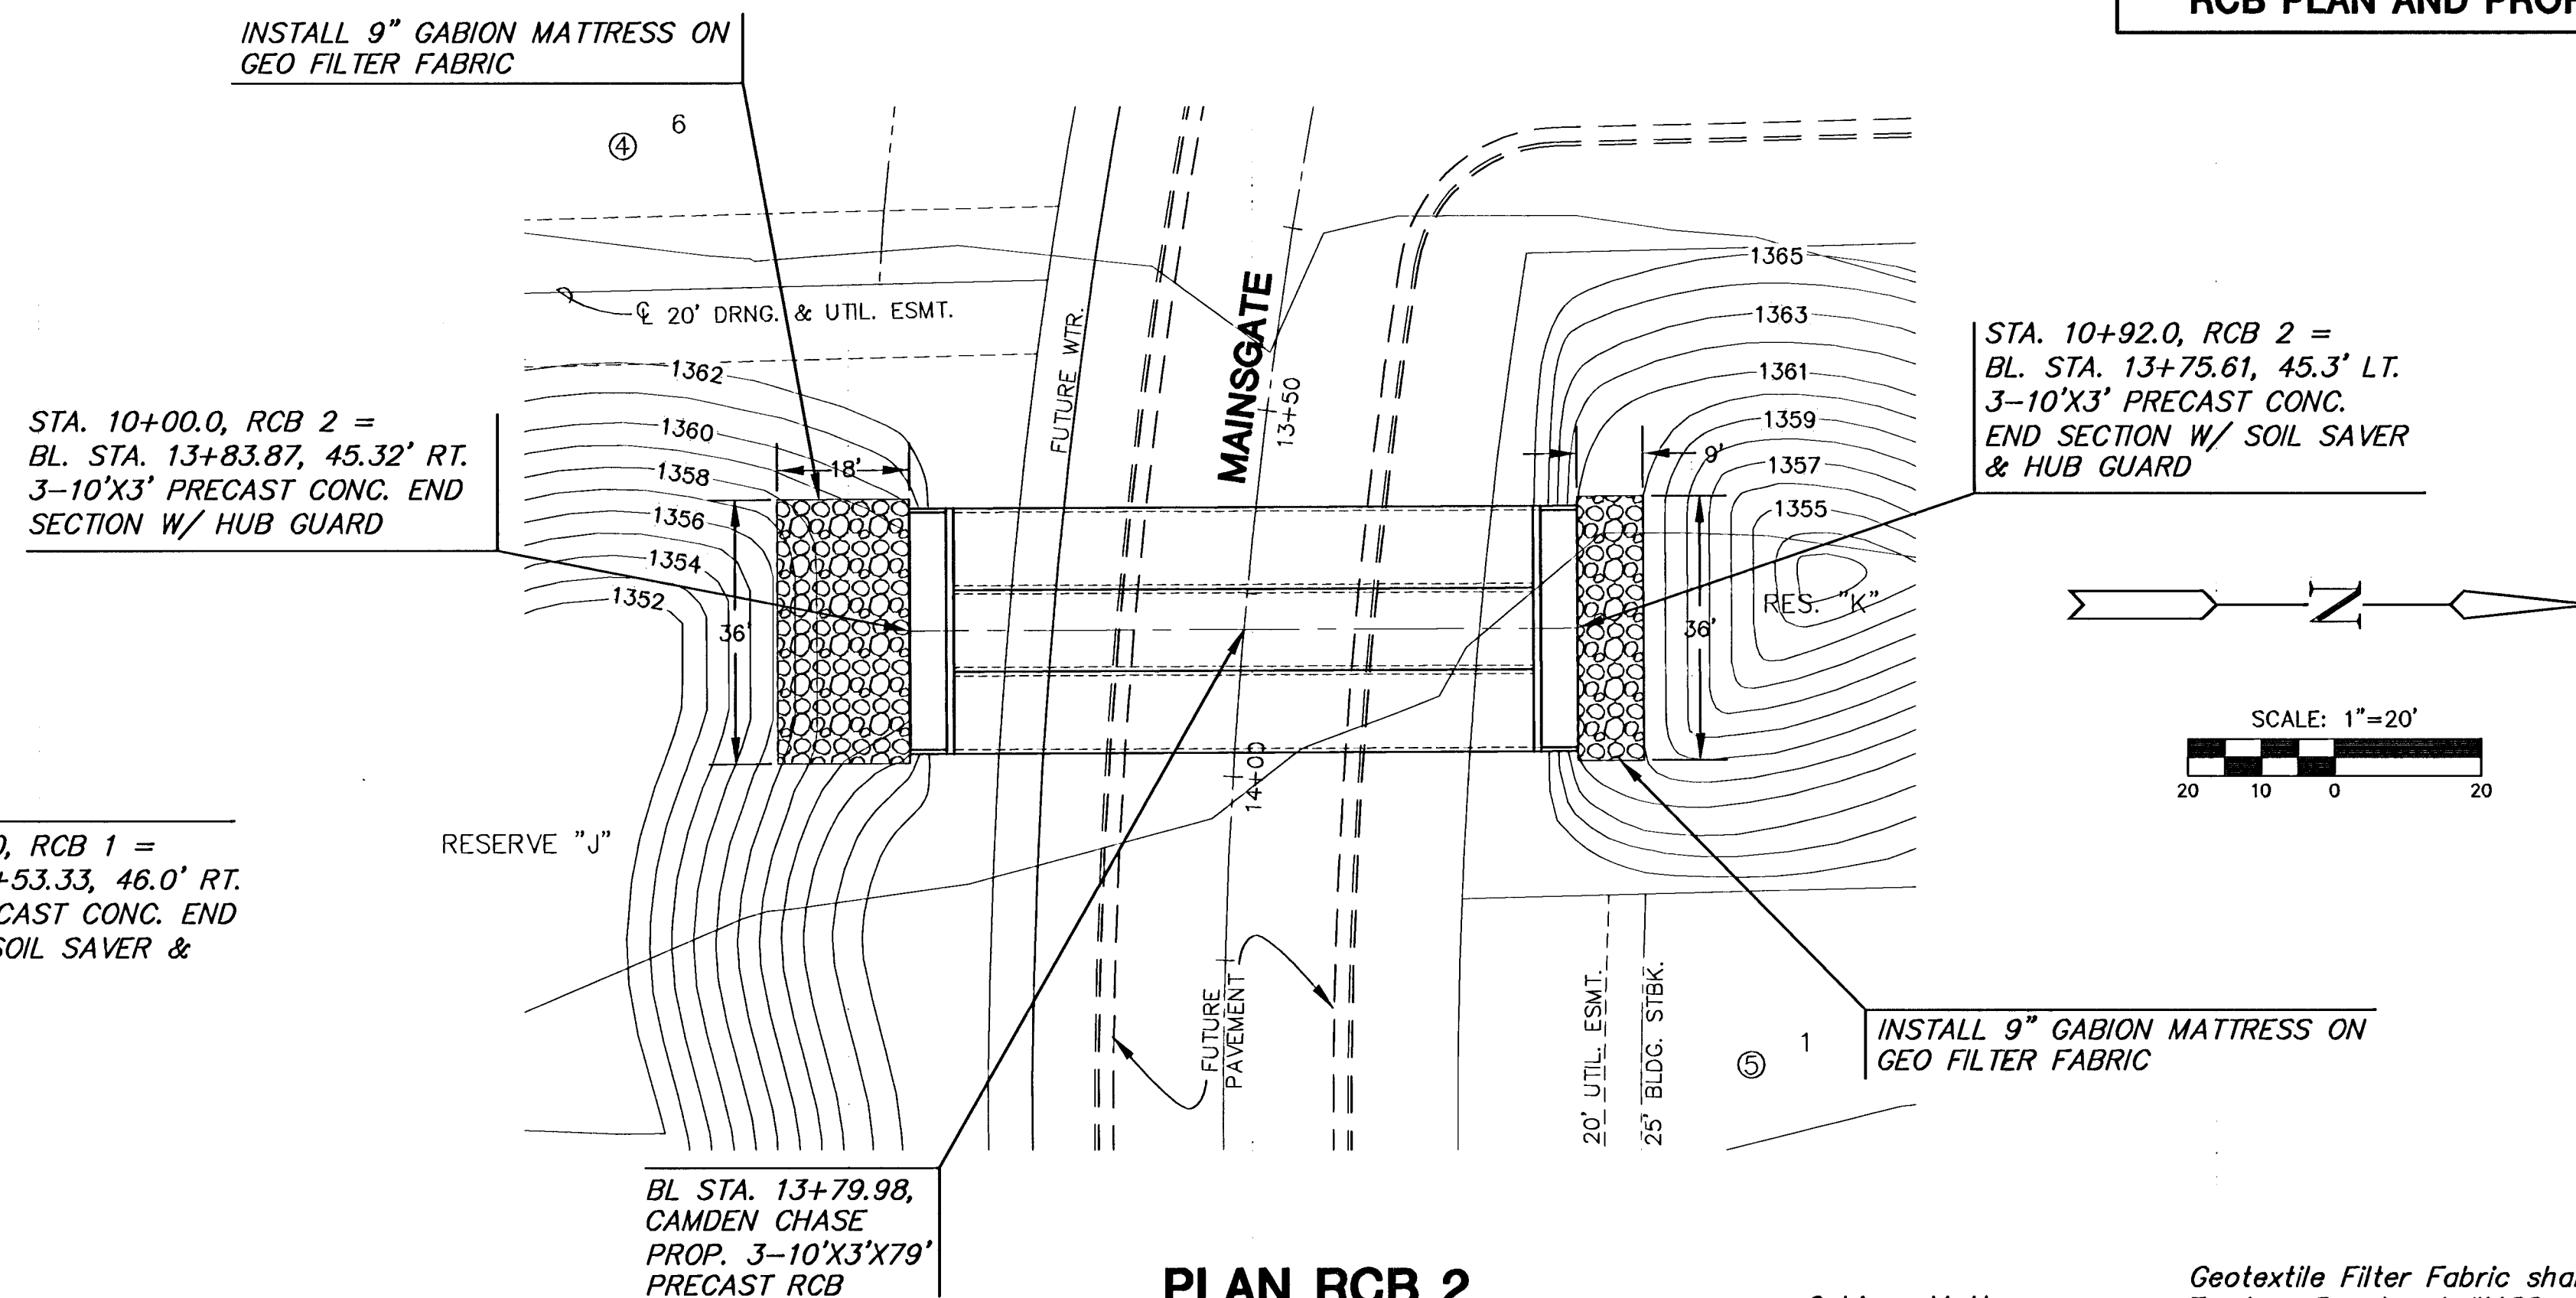

PLAN RCB 2

SCALE: 1"=20'

Gabions Mattresses shall be PVC coated.

Geotextile Filter Fabric shall be Trevira Spunbond #1120 or approved equal.

