


NOTE:
CONTRACTOR TO COORDINATE TREE REMOVAL
/TRIMMING WITH ENGINEER/OWNER. NO TREES
SHALL BE REMOVED WITHOUT PRIOR APPROVAL BY
ENGINEER AND/OR OWNER.

CONST. 10' TRANS.
FROM FULL TO ROLL
CURB.

CONST. COMBINED CURB
& GUTTER (ROLL 3 5/8")

CONTRACTOR SHALL VERIFY
LOCATION AND DEPTH OF
EXISTING UTILITIES PRIOR
TO CONSTRUCTION.

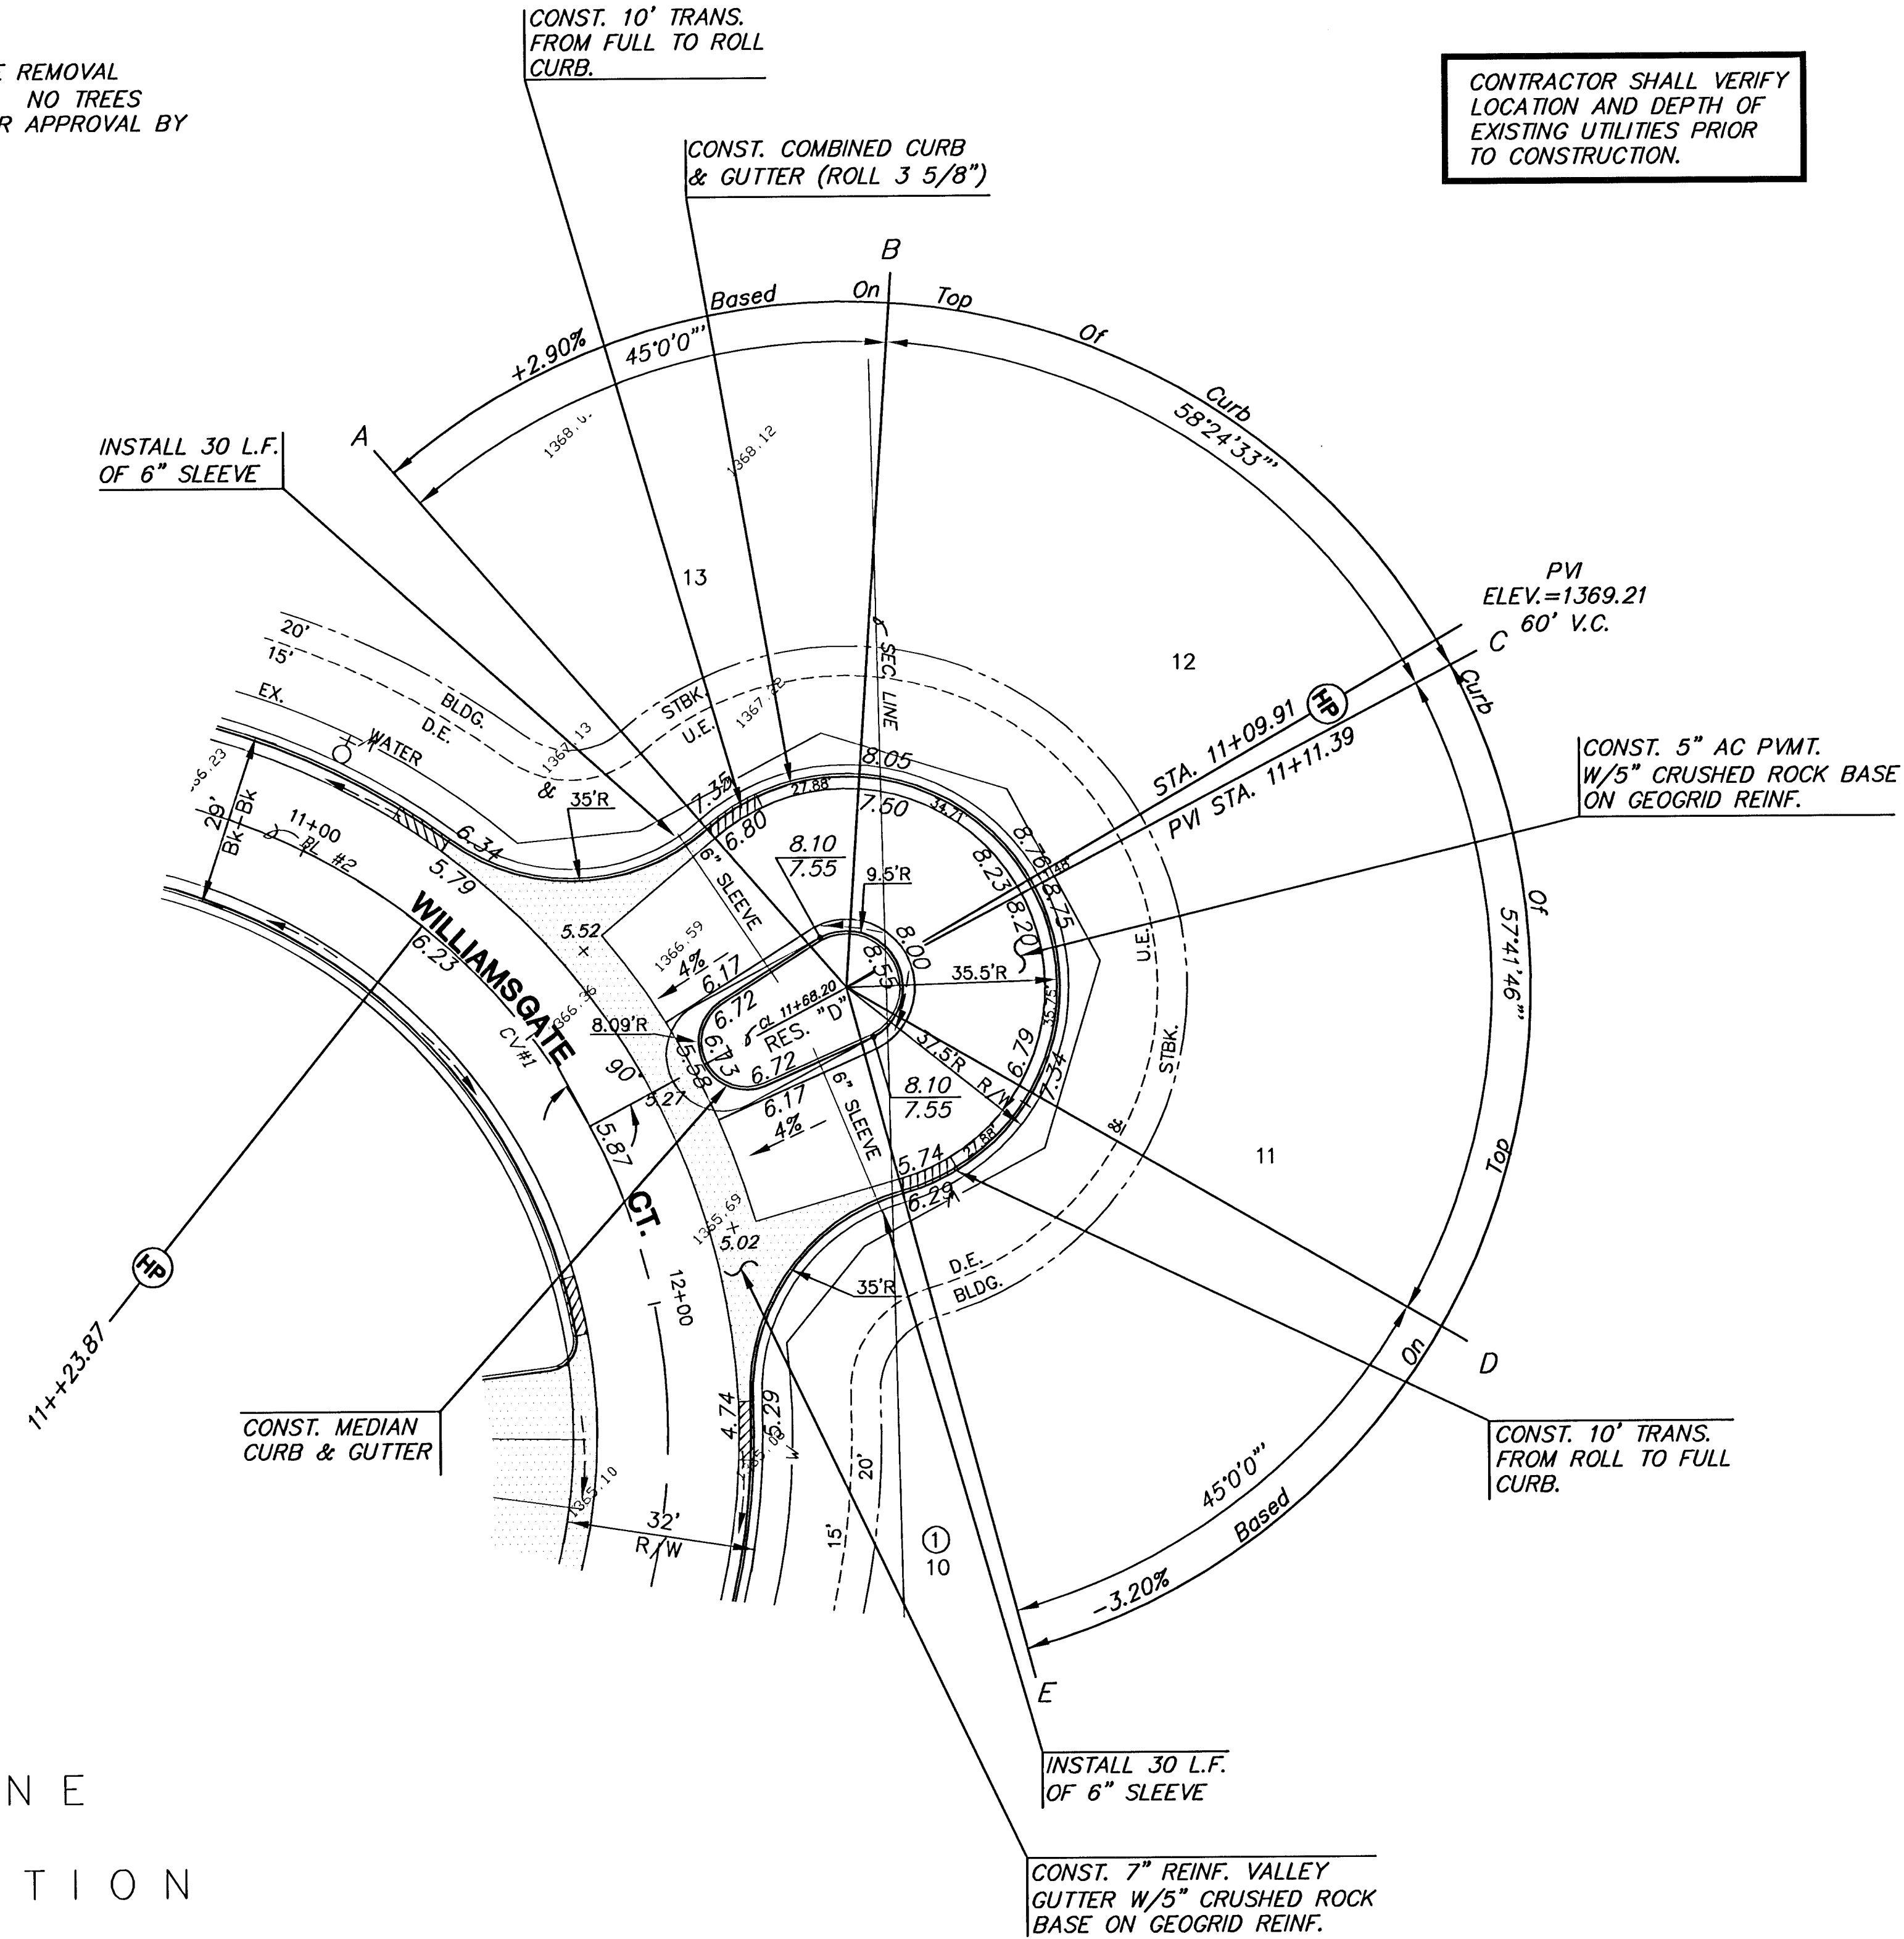

HAWTHORNE
THIRD ADDITION

NOTE:
TOP OF CURB ELEVATIONS SHOWN
ARE FOR FULL CURB. CONSTRUCT
CURB AND GUTTER AS NOTED.



HAWTHORNE THIRD ADDITION
WILLIAMSGATE CT. - PHASE 3
PROJECT NAME

PAVING PLANS
SHEET TITLE

MKEC	MKEC	DFL
DESIGN BY:	DRAWN BY:	CHECKED BY:
AUGUST 2005	02167	7 / 36
DATE	JOB NO.	SHEET/OF