
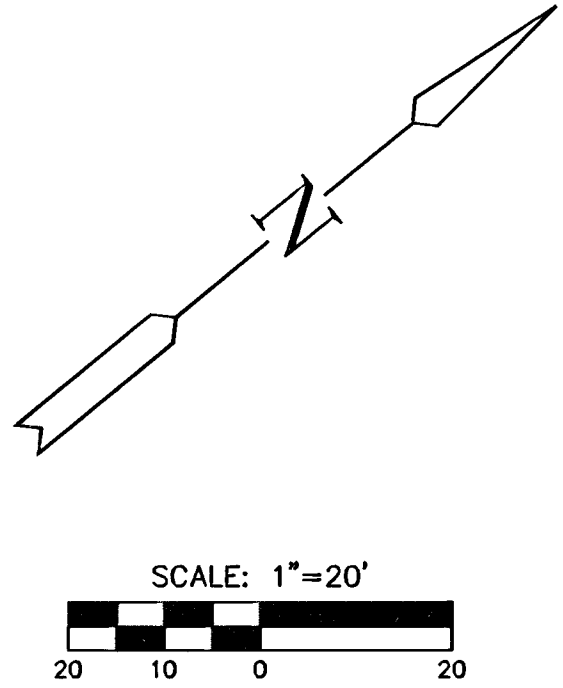


NOTE:
CONTRACTOR TO COORDINATE TREE REMOVAL
/TRIMMING WITH ENGINEER/OWNER. NO TREES
SHALL BE REMOVED WITHOUT PRIOR APPROVAL BY
ENGINEER AND/OR OWNER.

CONTRACTOR SHALL VERIFY
LOCATION AND DEPTH OF
EXISTING UTILITIES PRIOR
TO CONSTRUCTION.

HAWTHORNE
THIRD ADDITION

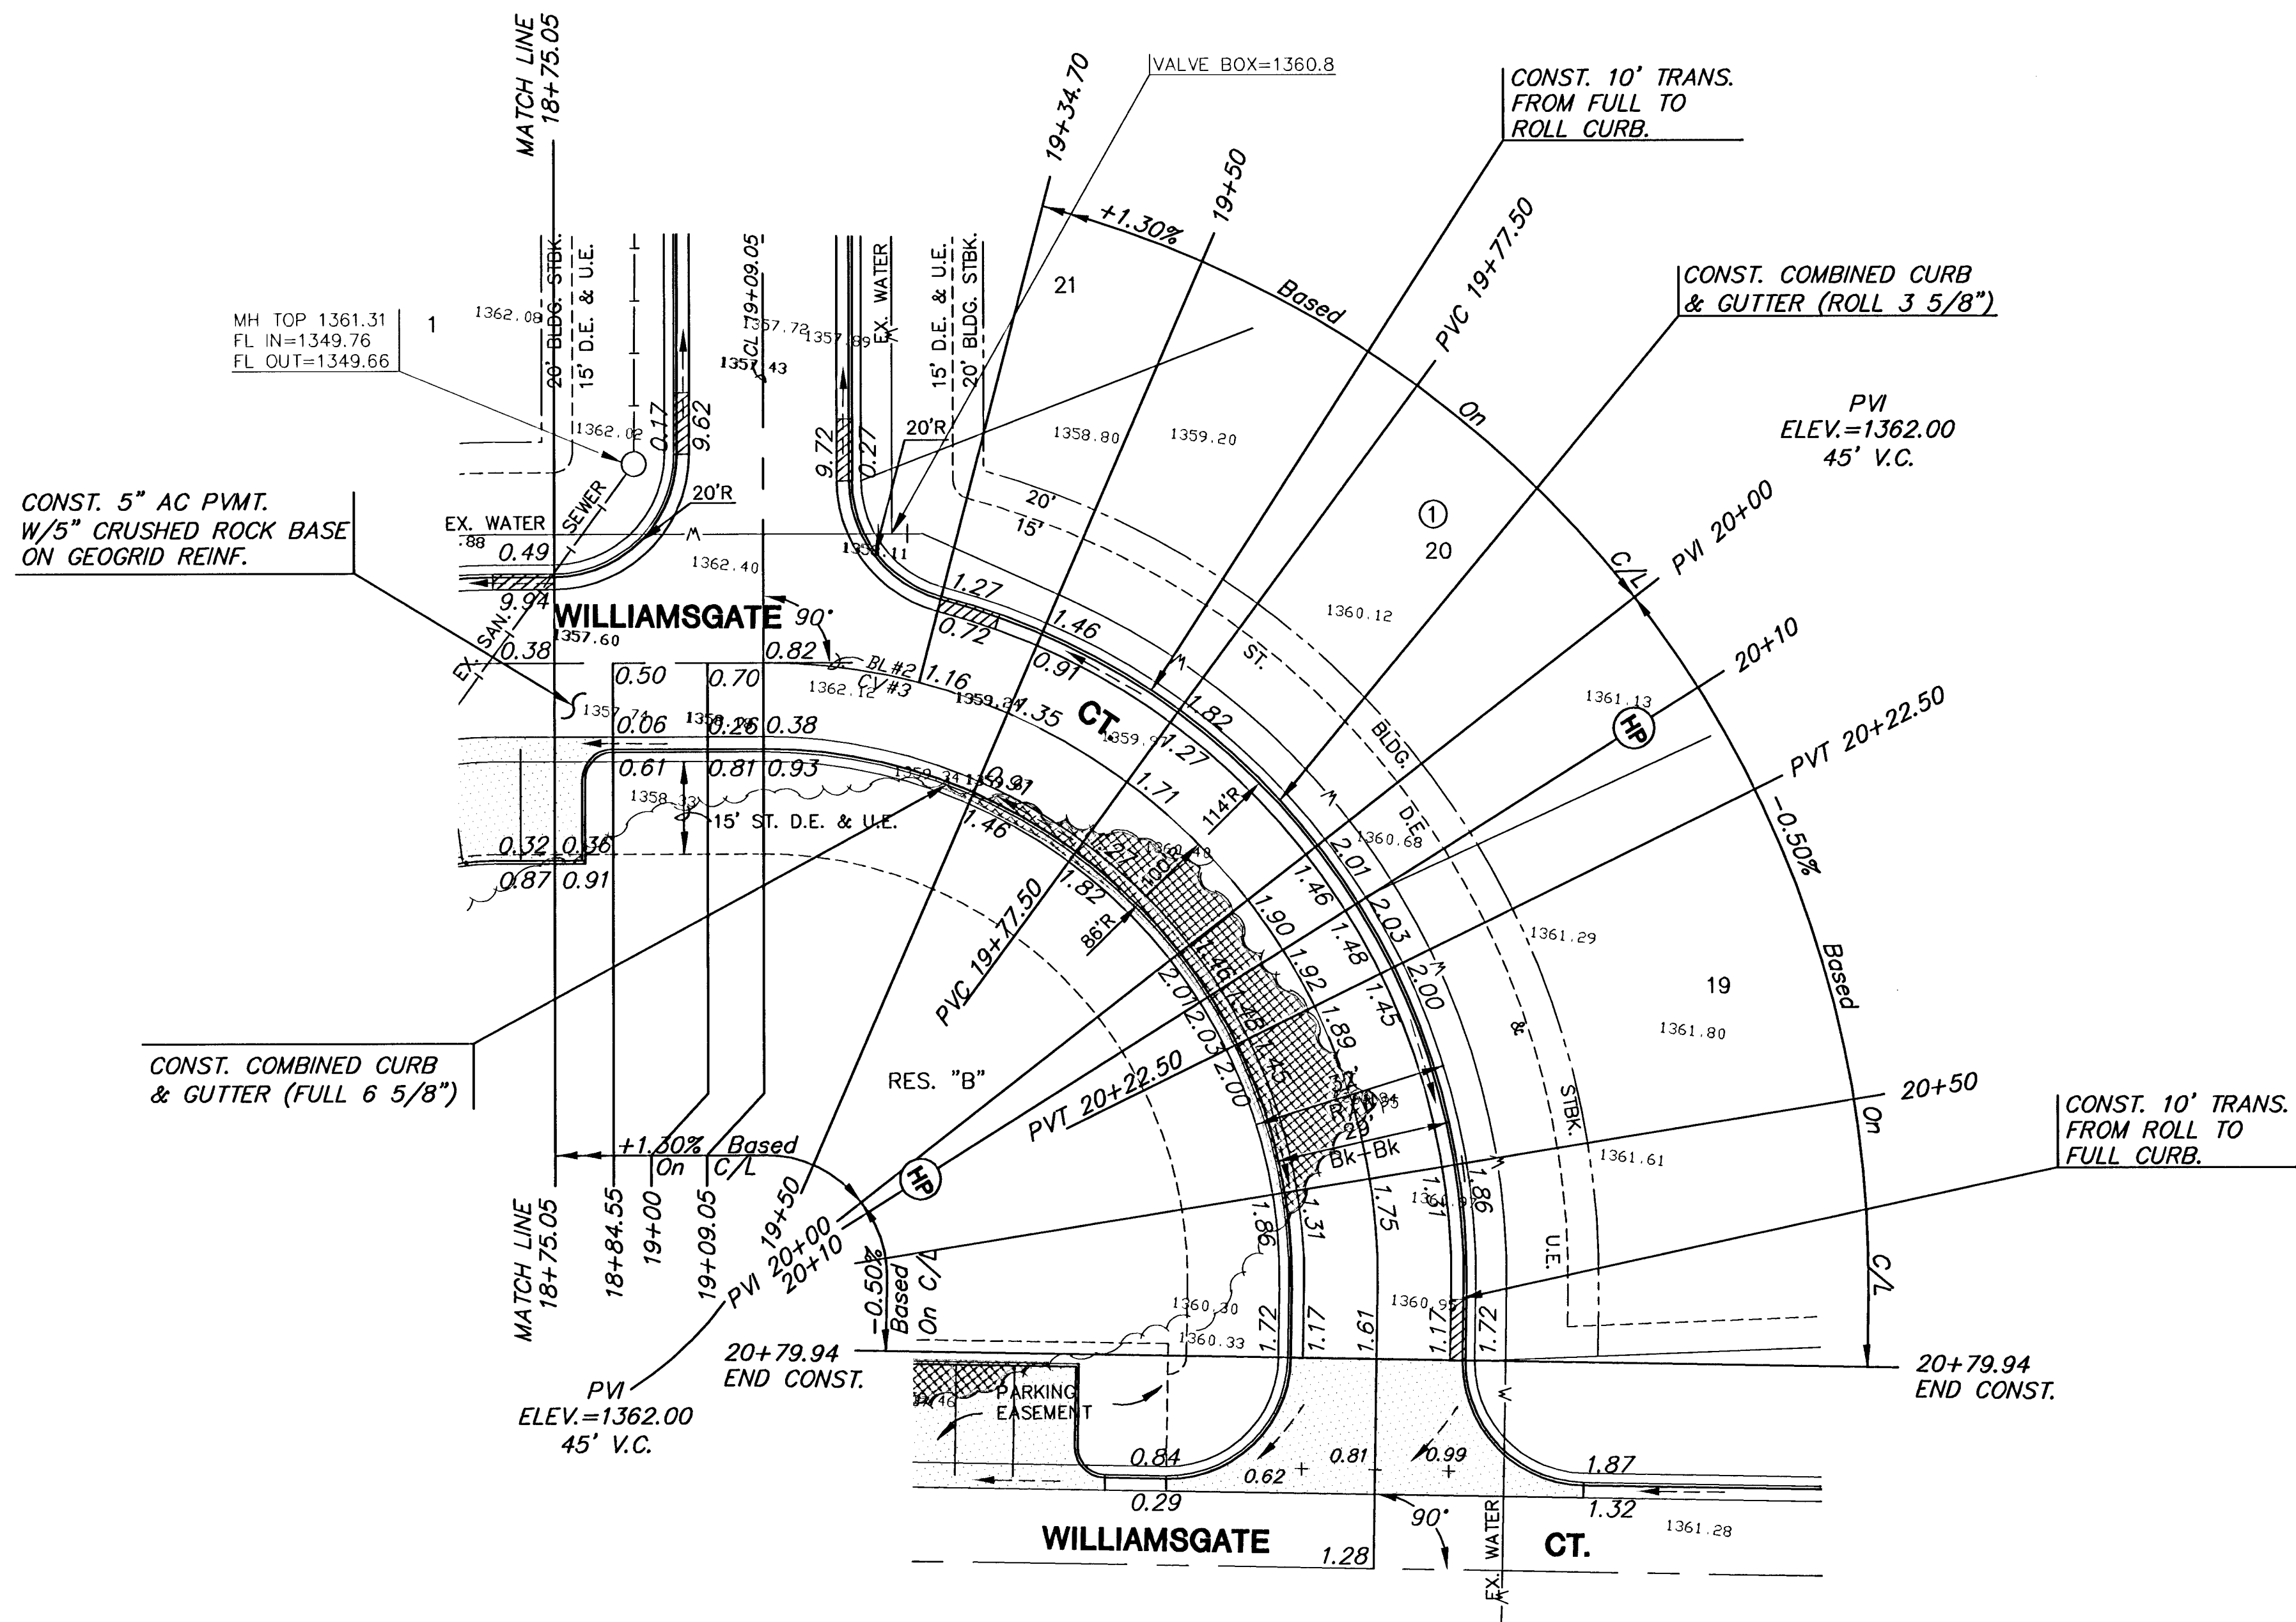

CURVE TABLE - BL#2 (CURVE 3)					
$\Delta = 90^{\circ}58'04''$ $R = 100.00'$ $T = 101.70'$ $L = 158.77'$ $LC = 142.61'$					
CURVE DATA BASED ON CENTERLINE $\Delta / 2 = 45^{\circ}29'02''$					
STATION	ARC	CHORD LENGTH		DEFLECTION	TOTAL DEFLECTION
		8'Off LtCb	8'Off RtCb		
19+09.05	-	-	-	00°00'00"	00°00'00"
19+25.00	15.95'	19.44'	12.43'	04°34'10"	04°34'10"
19+34.70	9.70'	11.83'	7.56'	02°46'44"	07°20'53"
19+50.00	15.30'	18.65'	11.92'	04°22'59"	11°43'53"
19+75.00	25.00'	30.42'	19.45'	07°09'43"	18°53'36"
20+00.00	25.00'	30.42'	19.45'	07°09'43"	26°03'19"
20+25.00	25.00'	30.42'	19.45'	07°09'43"	33°13'02"
20+50.00	25.00'	30.42'	19.45'	07°09'43"	40°22'45"
20+67.82	17.82'	21.71'	13.88'	05°06'17"	45°29'02"
Def/Ft = 17.18873 Min.					



NOTE:
TOP OF CURB ELEVATIONS SHOWN
ARE FOR FULL CURB. CONSTRUCT
CURB AND GUTTER AS NOTED.



HAWTHORNE THIRD ADDITION
WILLIAMS GATE CT. - PHASE 3
PROJECT NAME

PAVING PLANS
SHEET TITLE

MKEC DESIGN BY:	MKEC DRAWN BY:	DFL CHECKED BY:
AUGUST 2005 DATE	02167 JOB NO.	10 / 36 SHEET/OF