



**FOX RIDGE ADDITION
PHASE 13, PART 2
DITCH GRADING PLAN**

EARTH WORK
CUT = 5000 CY
FILL = 250 CY

EXCESS EXCAVATION SHALL BE WASTED ON
SITE AT DEVELOPER APPROVED LOCATION

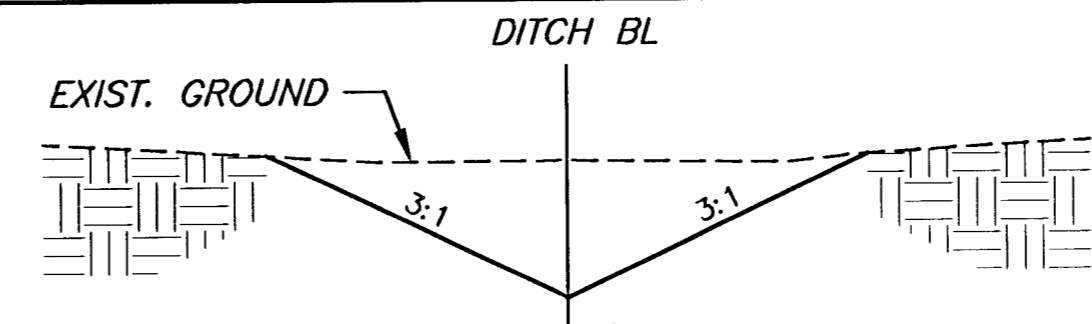

**FOX RIDGE
ADDITION**

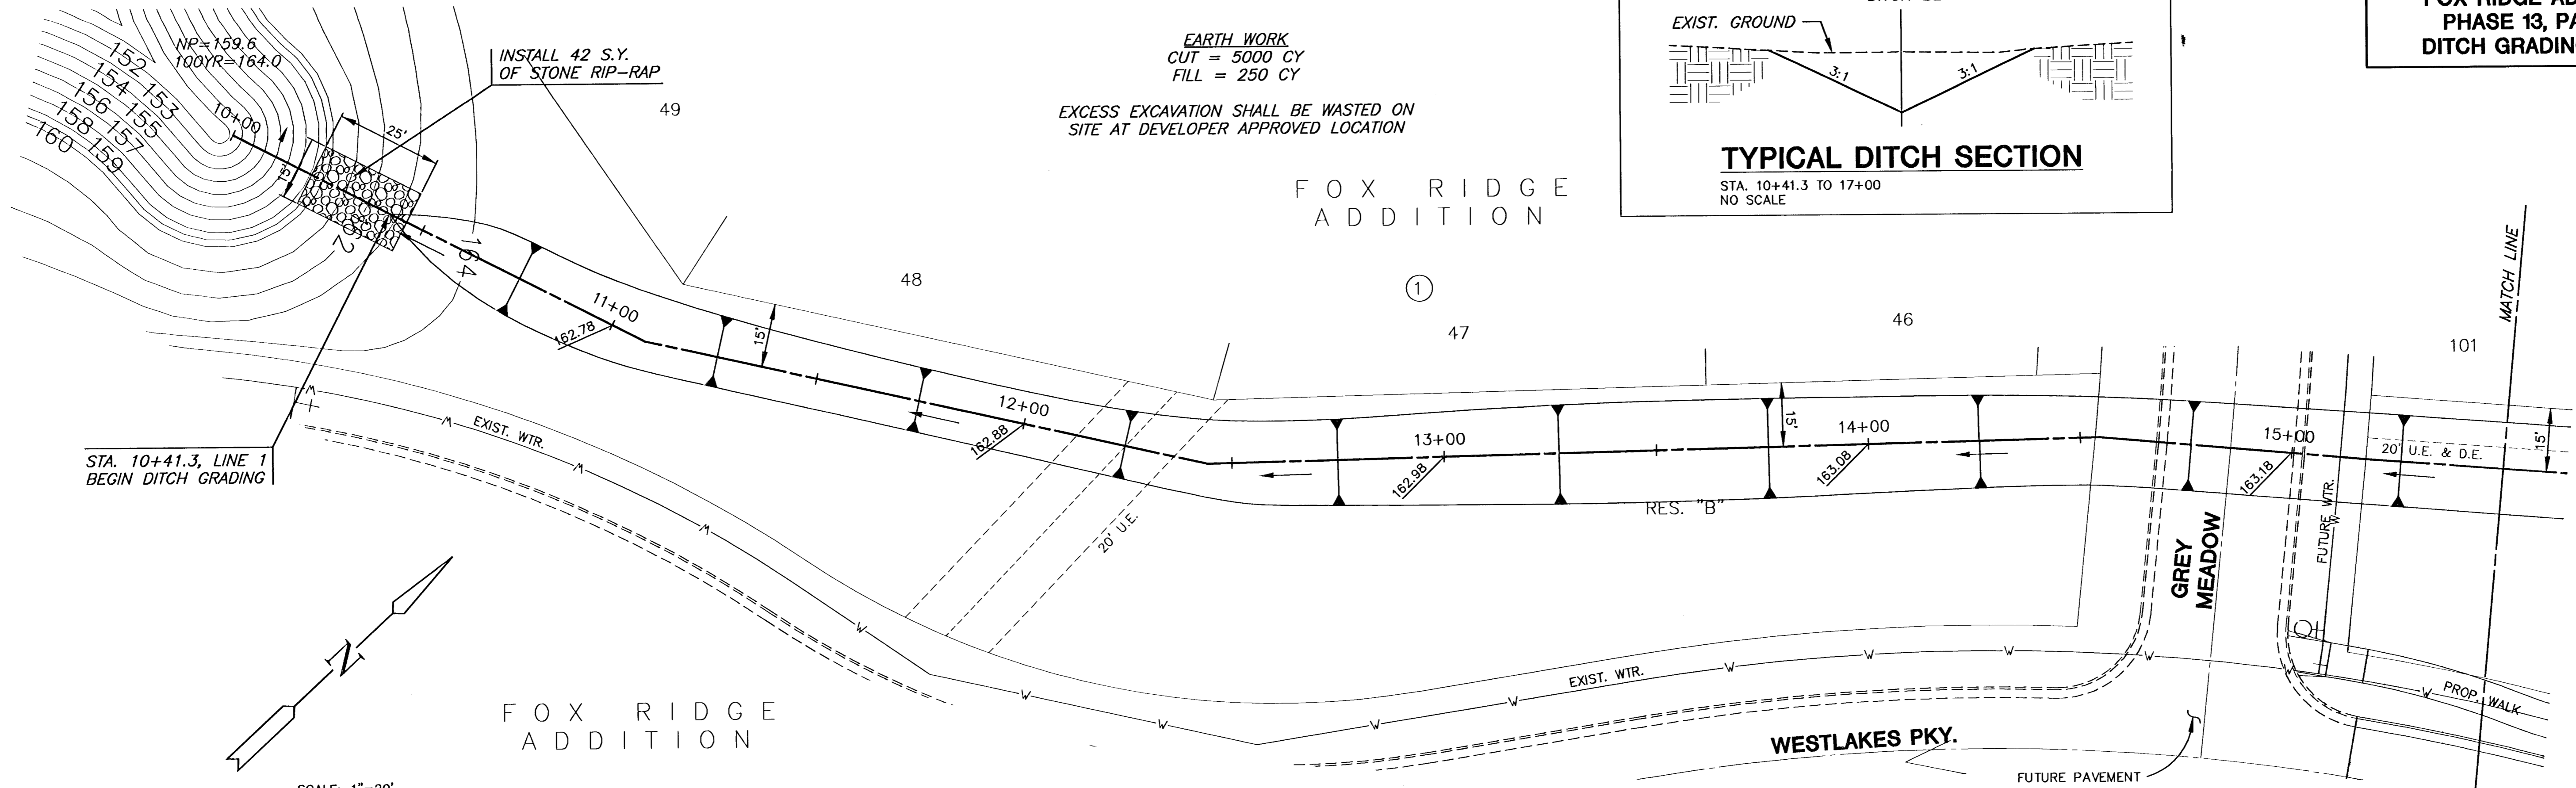

PLAN DITCH GRADING

PROFILE DITCH GRADING

SCALE: HORIZ. 1"=20'
SCALE: VERT. 1"=5'

