


Scale: 1" = 60'

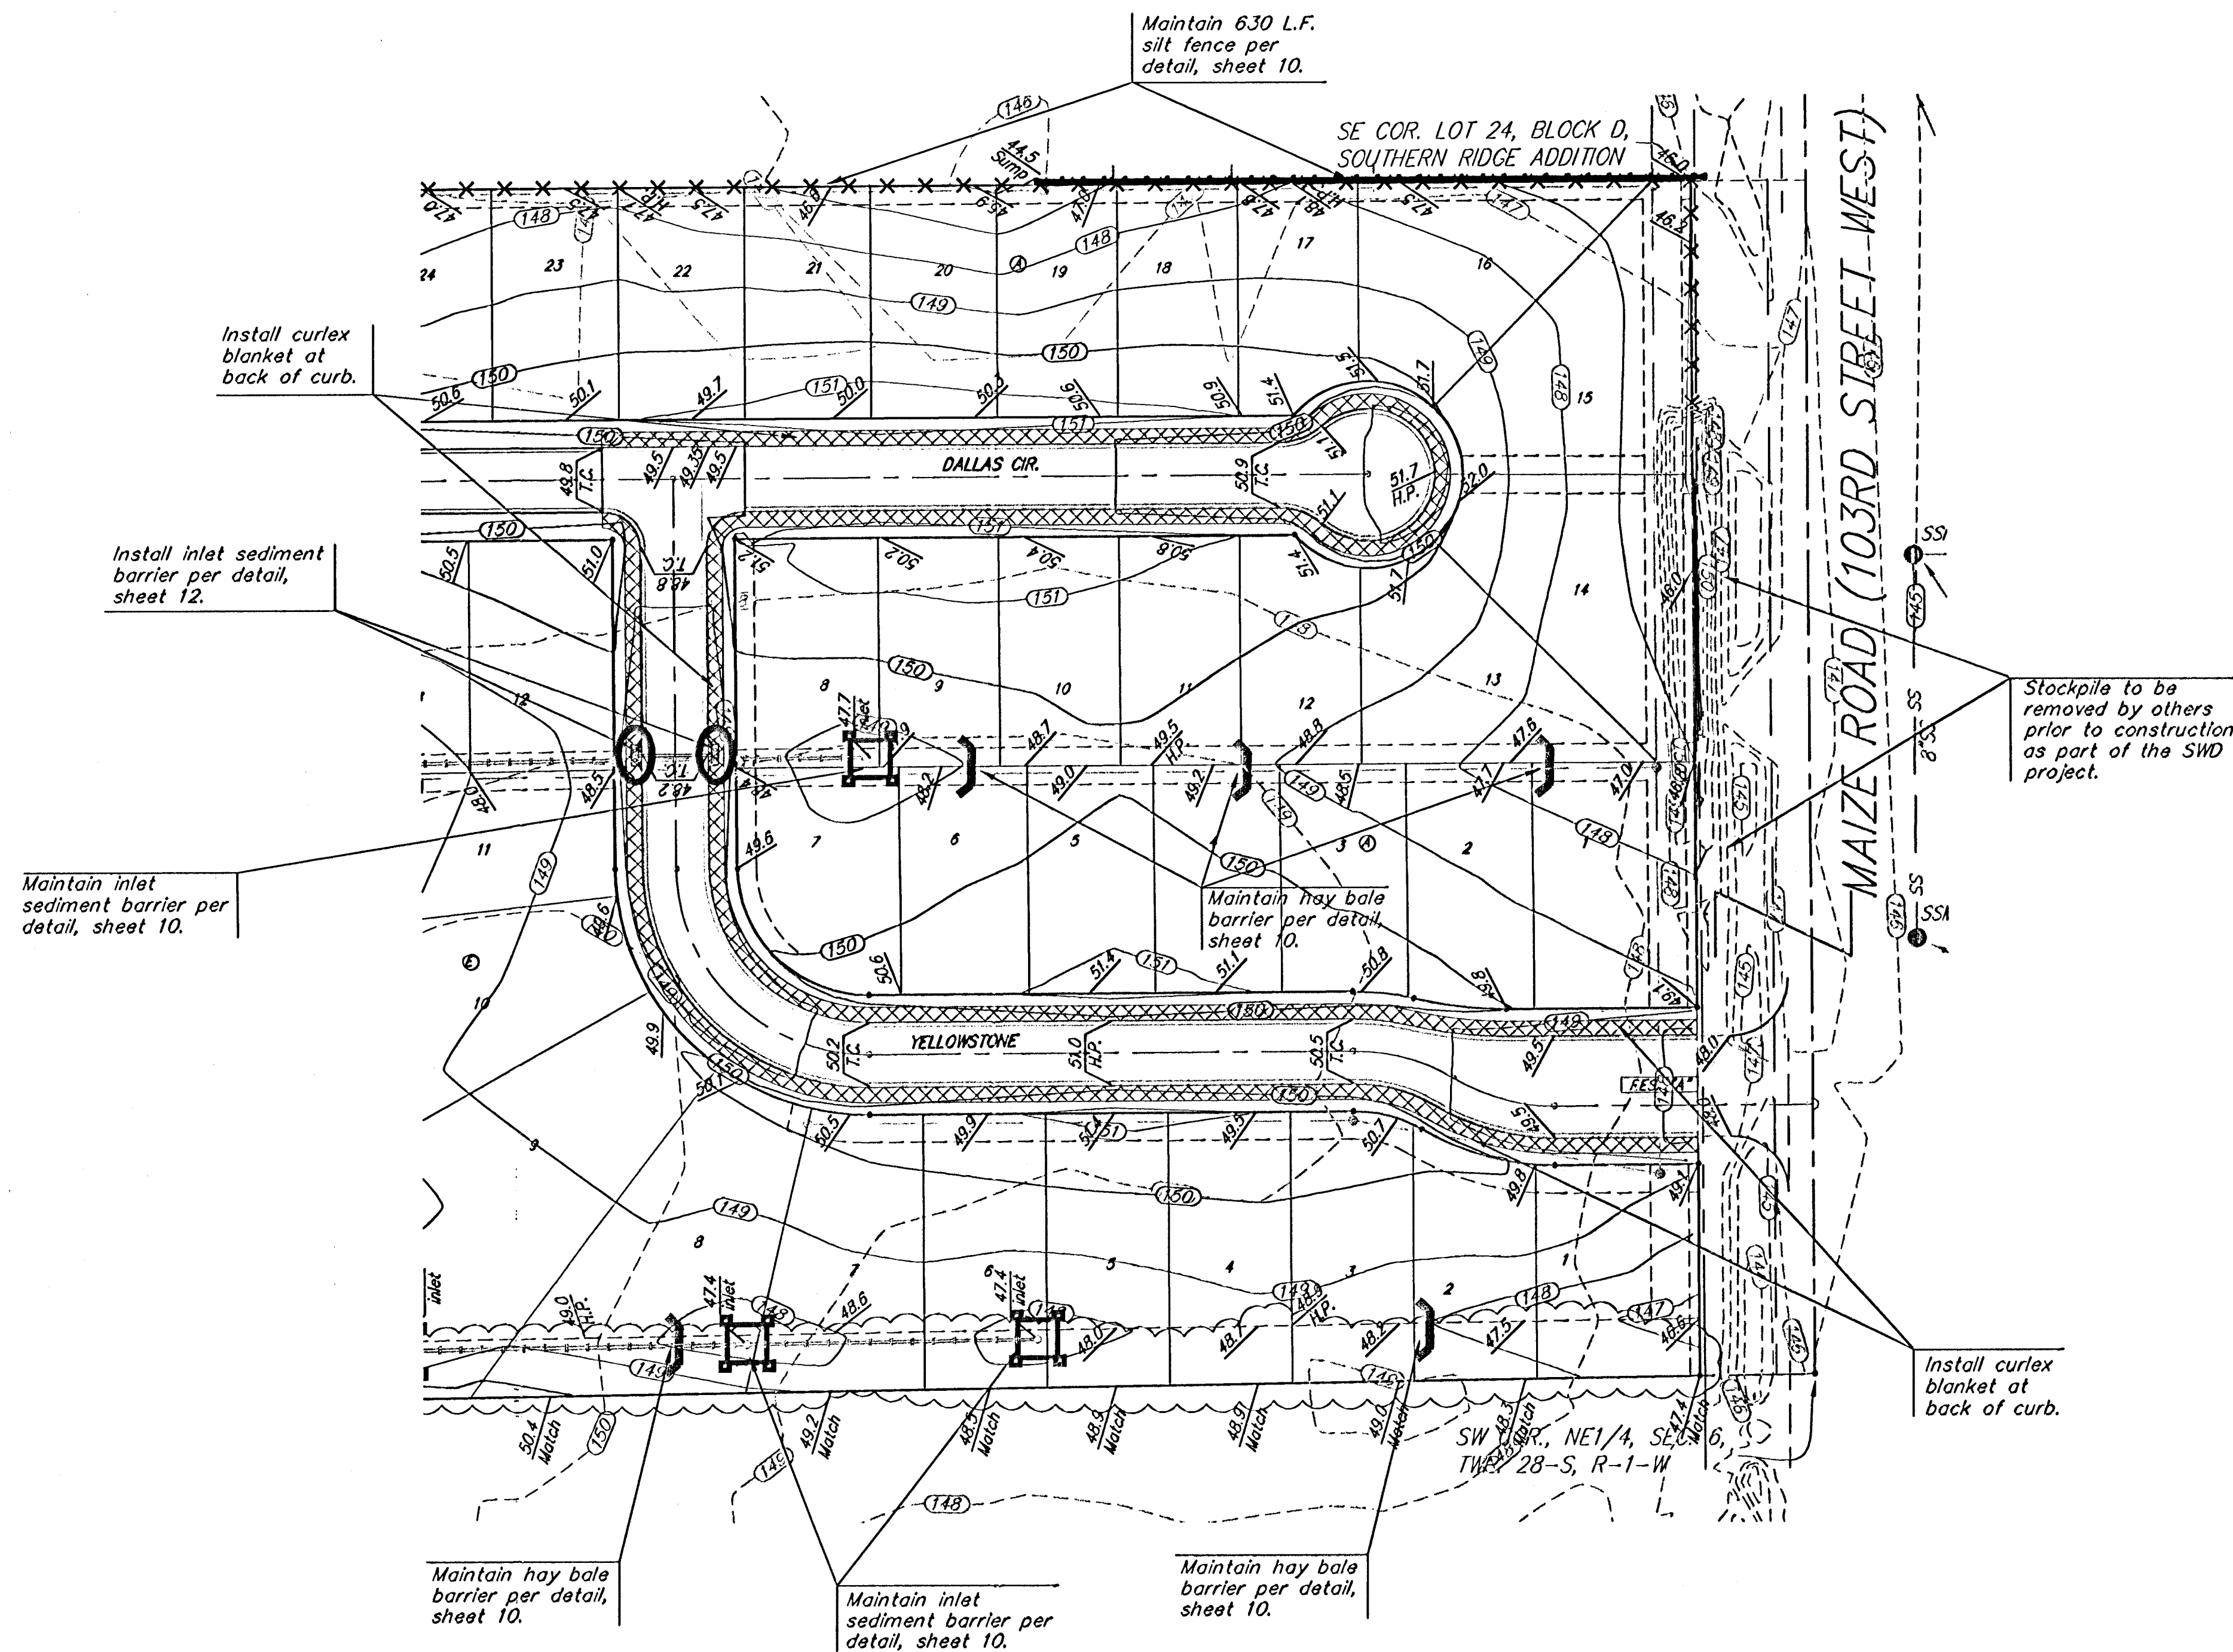

EROSION CONTROL PLAN LEGEND	
(Installation Details Found in the SWP2 Plan)	
	- DROP INLET PROTECTION
	- CURB INLET PROTECTION
	- STRAW BALE BARRIERS
	- SILT FENCING
	- CURLEX BLANKET

NOTE: Contractor shall remove & replace existing erosion control measures as necessary for construction. Contractor shall be required to maintain all on-site erosion control items until final acceptance by the City of Wichita.

---(185)--- Existing Grade
---(185)--- Proposed Grade

		SOUTHERN RIDGE 3RD ADDITION - PH. IV	
Baughman		EROSION CONTROL PLAN	
Baughman Company, P.A. 315 11th St. Wichita, KS 67211 P 3162627771 F 3162620149		WICHITA, KANSAS	
ENGINEERING SURVEYING PLANNING LANDSCAPE ARCHITECTURE			
PROJECT NUMBER 472-84267	DESIGN TMS	DRAWN TMS	
REVISIONS:	APPROVED AEO	DATE 10/12/05	
	SCALES Noted	SHEET	
			9 OF 19
SouthernRidge3rd/Phase4/SuECplan		0508E314	