


HAWTHORNE THIRD ADDITION

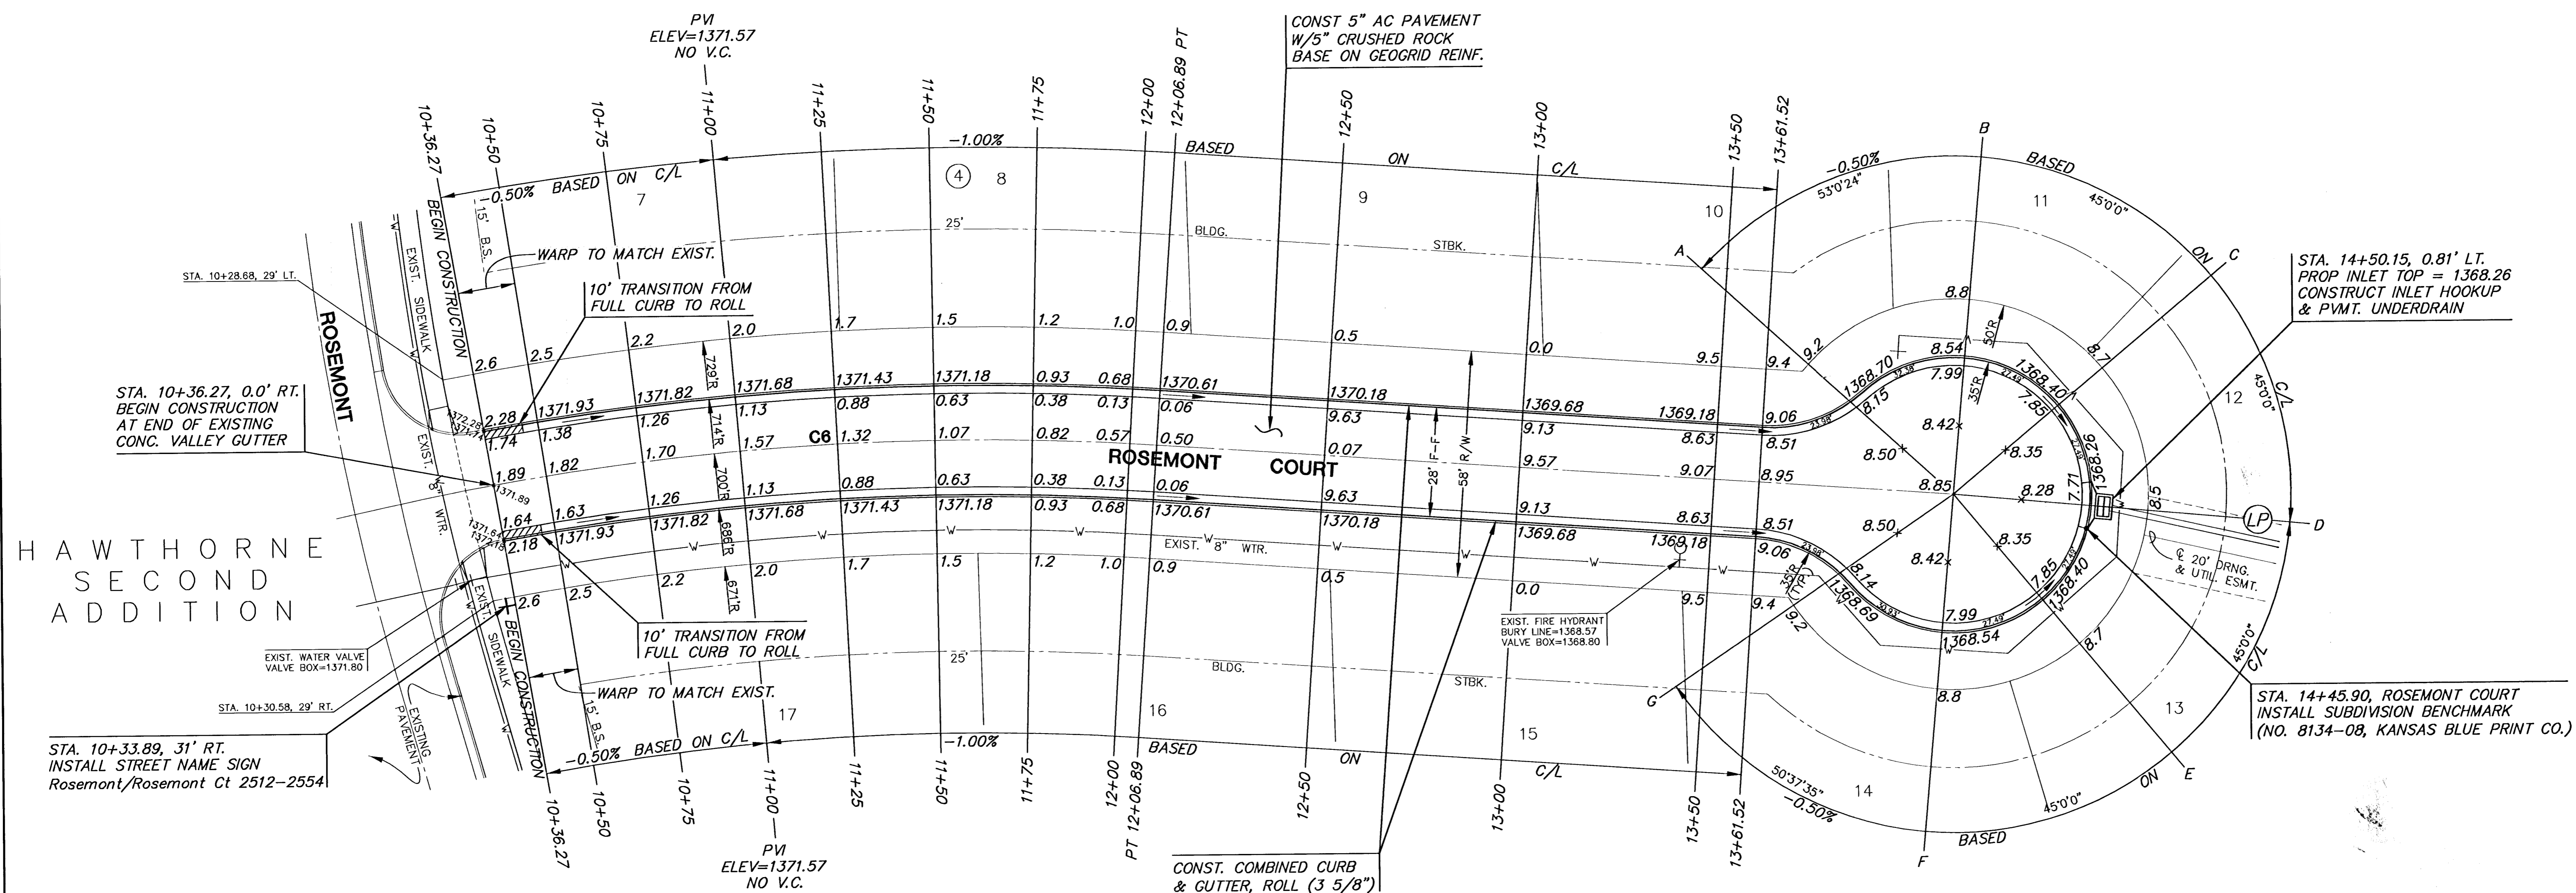


HAWTHORNE THIRD ADDITION


CURVE TABLE - C6					
$\Delta = 13^{\circ}57'56''$ R = 700.00' T = 85.74' L = 170.62' LC = 170.20'					
CURVE DATA BASED ON CENTERLINE $\Delta/2 = 06^{\circ}58'58''$					
STATION	ARC	CHORD LENGTH		DEFLECTION	TOTAL DEFLECTION
		8' Off LtCb	8' Off RtCb		
10+36.27	-	-	-	00°00'00"	00°00'00"
10+50.00	13.73'	14.16'	13.30'	00°33'43"	00°33'43"
10+75.00	25.00'	25.78'	24.21'	01°01'23"	01°35'06"
11+00.00	25.00'	25.78'	24.21'	01°01'23"	02°36'29"
11+25.00	25.00'	25.78'	24.21'	01°01'23"	03°37'53"
11+50.00	25.00'	25.78'	24.21'	01°01'23"	04°39'16"
11+75.00	25.00'	25.78'	24.21'	01°01'23"	05°40'39"
12+00.00	25.00'	25.78'	24.21'	01°01'23"	06°42'03"
12+06.89	6.89'	7.11'	6.87'	00°18'55"	06°58'58"

Def/Ft = 2.45553 Min.

LEGEND
 + + STREET SIGN & SIGN LOCATION
 (SEE SIGN ASSEMBLY TABLE
 FOR TYPE & STATION OF SIGN)

NOTE:
 TOP OF CURB ELEVATIONS SHOWN
 ARE FOR FULL CURB. CONSTRUCT
 CURB AND GUTTER AS NOTED.

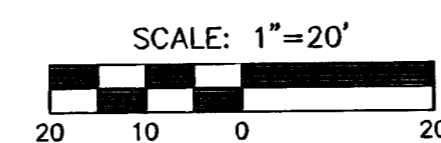



MKEC
ENGINEERING
CONSULTANTS
411 N. WEBB ROAD
WICHITA, KS. 67206
316-684-9600

HAWTHORNE THIRD ADDITION - PHASE 1
PROJECT NAME

PAVING PLANS
SHEET TITLE

DFL DESIGN BY:	DMU DRAWN BY:	GJA CHECKED BY:
NOVEMBER 2004 DATE	02167 JOB NO.	10 / 31 SHEET/OF