
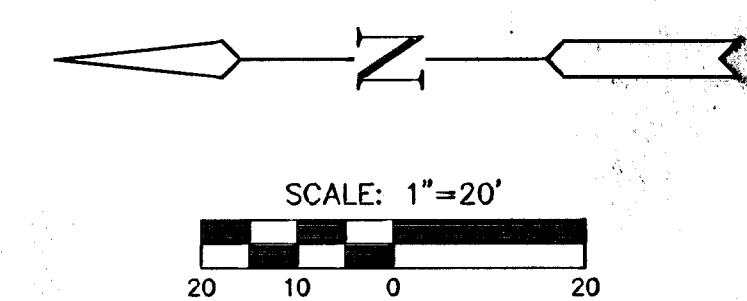


HAWTHORNE THIRD ADDITION

HAWTHORNE
THIRD
ADDITION

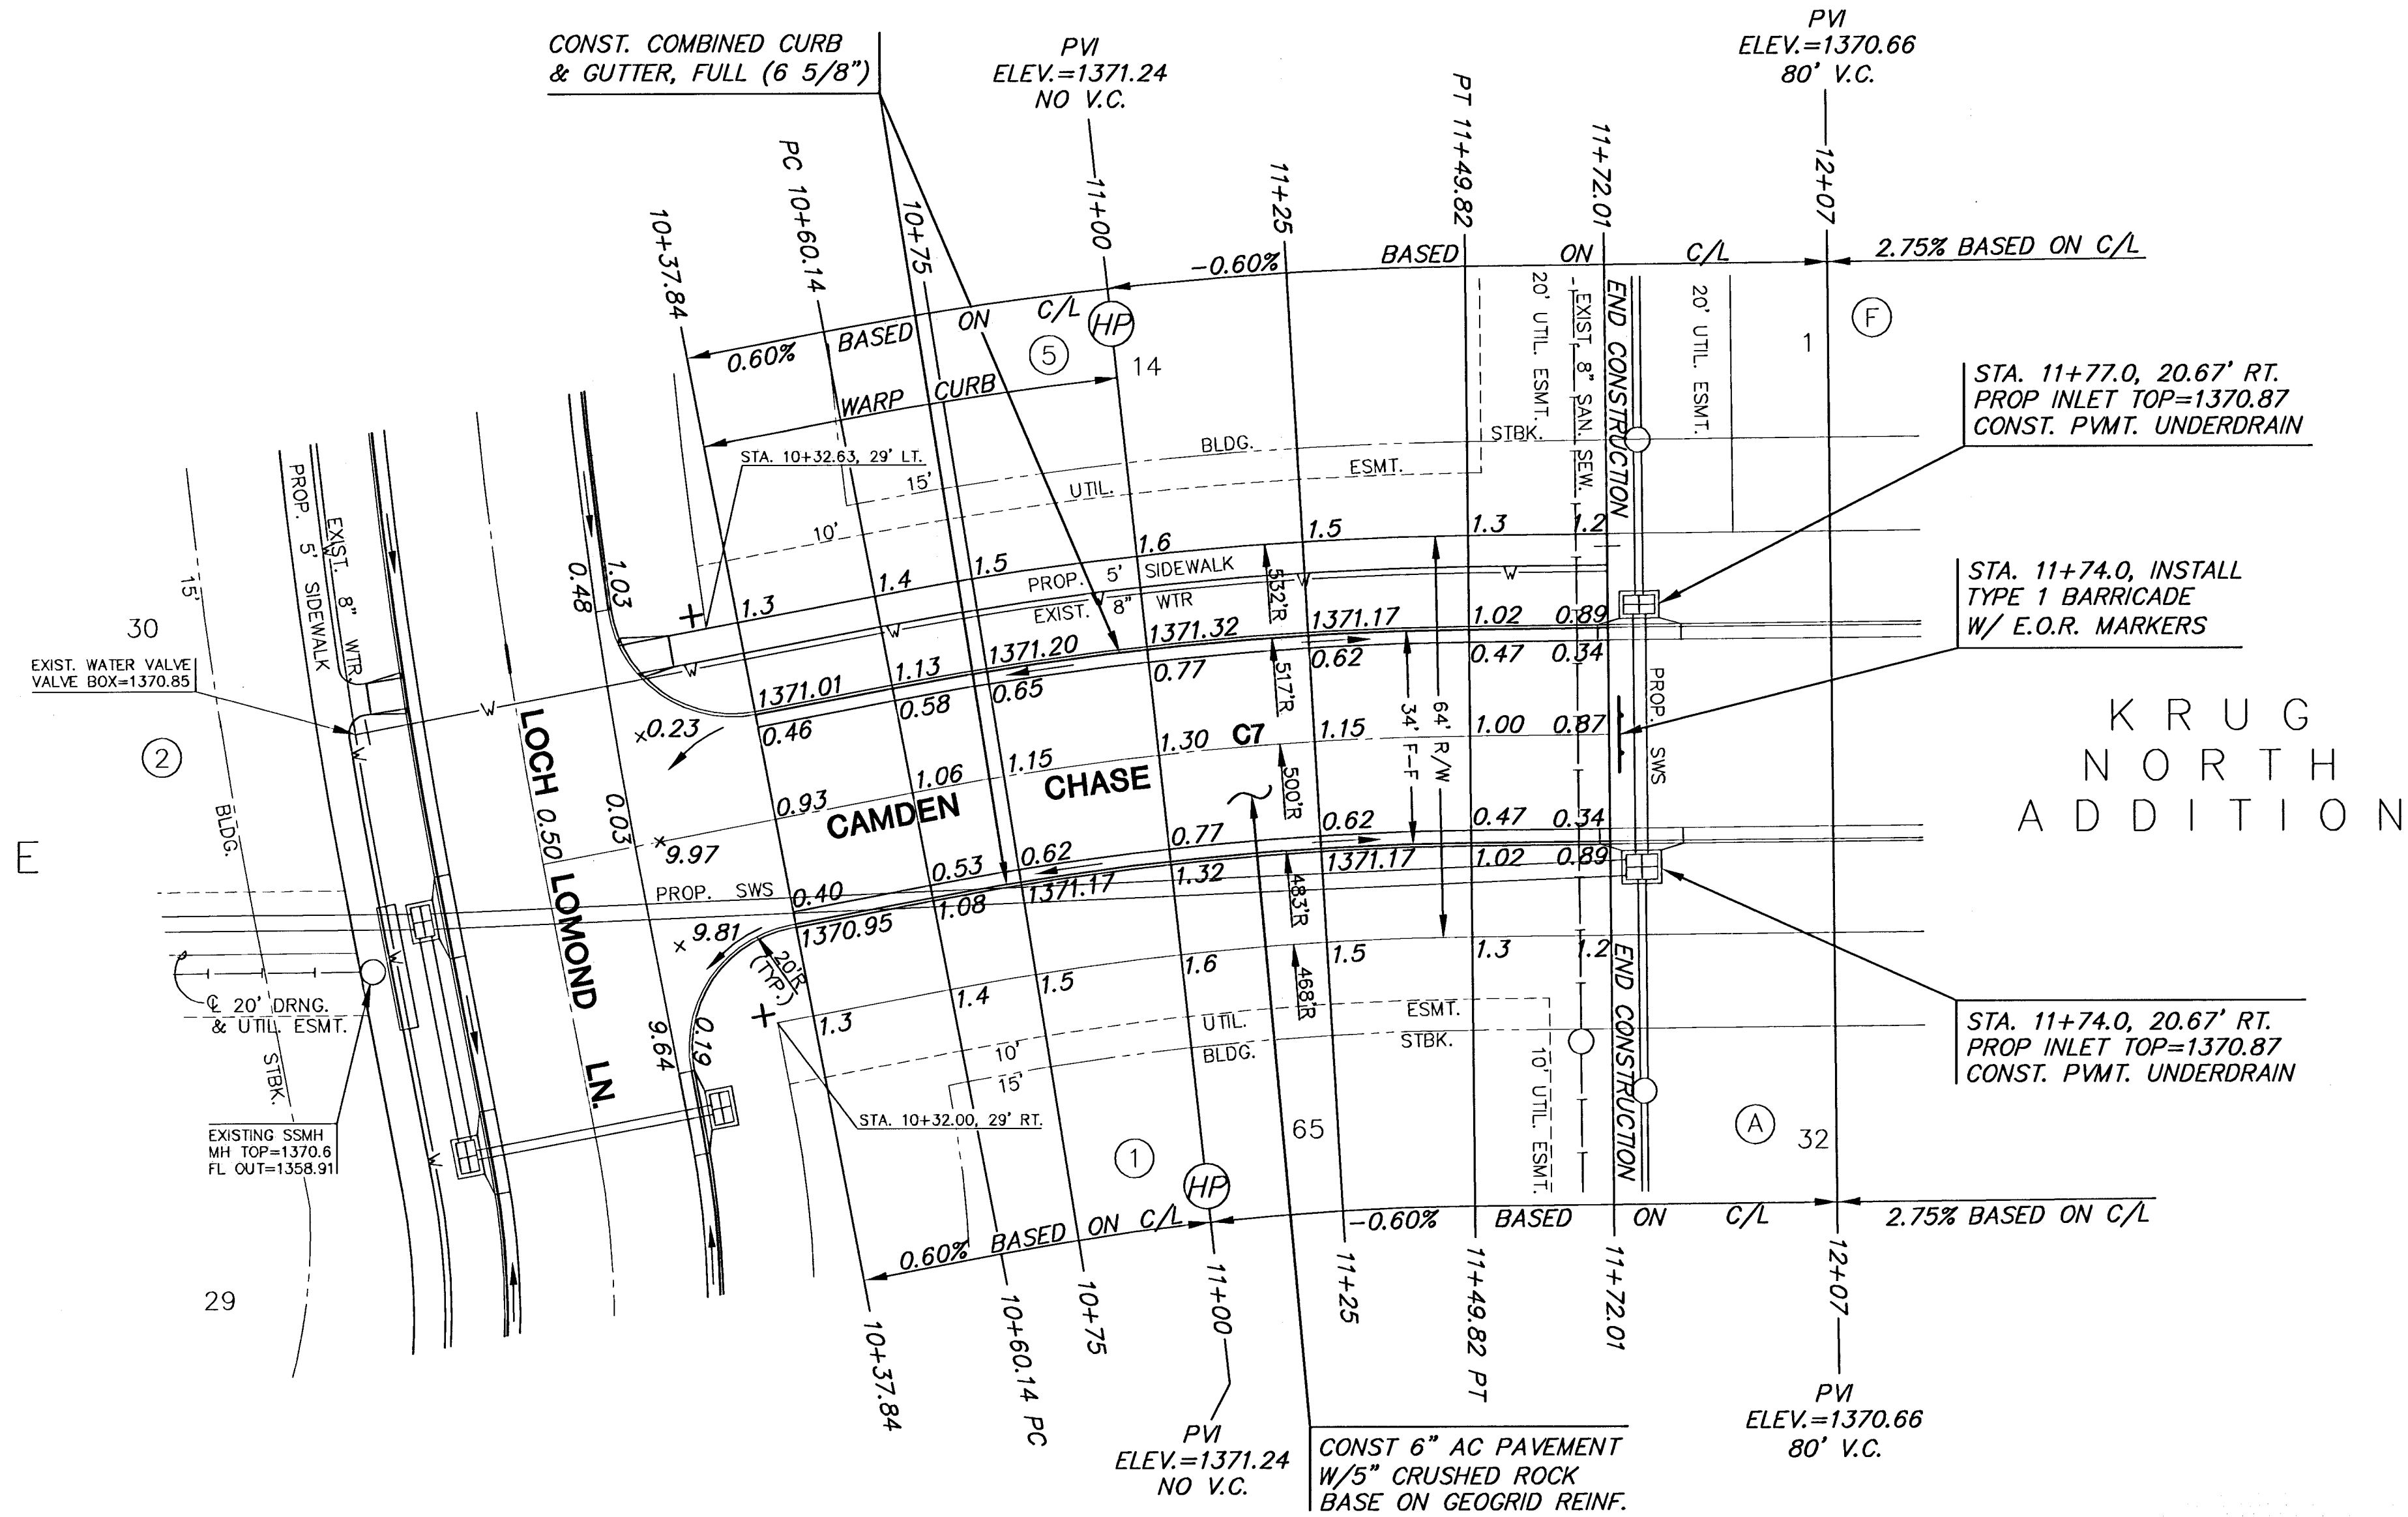

HAWTHORNE THIRD ADDITION

CURVE TABLE - C7

△ = 10°16'36" R = 500.00' T = 44.96' L = 89.68' LC = 89.56'

CURVE DATA BASED ON CENTERLINE △/2 = 05°08'18"

STATION	ARC	CHORD LENGTH		DEFLECTION	TOTAL DEFLECTION
		8' Off LtCb	8' Off RtCb		
10+60.14	-	-	-	00°00'00"	00°00'00"
10+75.00	14.86'	15.60'	14.12'	00°51'05"	00°51'05"
11+00.00	25.00'	26.25'	23.75'	01°25'57"	02°17'02"
11+25.00	25.00'	26.25'	23.75'	01°25'57"	03°42'58"
11+49.82	24.82'	26.06'	23.58'	01°25'20"	05°08'18"

Del/Ft = 3.43775 Min.

LEGEND

NOTE: TOP OF CURB ELEVATIONS SHOWN ARE FOR FULL CURB. CONSTRUCT CURB AND GUTTER AS NOTED.

⊕ STREET SIGN & SIGN LOCATION ARE FOR FULL CURB. CONSTRUCT CURB AND GUTTER AS NOTED. (SEE SIGN ASSEMBLY TABLE FOR TYPE & STATION OF SIGN)

SUBDIVISION BENCH MARKS

NO.	STREET AND STATION	FROM CL	DESCRIPTION	ELEVATIONS
1	CAMDEN CHASE, STA. 26+02.54	17.3' LT	TOP OF CURB AT W. SIDE OF STORM SEWER INLET ON N. CURB	
2	LOCH LOMOND CT., STA. 9+67.60	13.9' RT	TOP OF CURB AT S. SIDE OF STORM SEWER INLET ON W. CURB	
3	ROSEMONT CT., STA. 14+46.11	6.7' RT	TOP OF CURB AT S. SIDE OF STORM SEWER INLET ON E. CURB	
4				

NOTE: CONTRACTOR SHALL INSTALL SUBDIVISION BENCH MARKS ("FLAT SURVEY MARKERS NO. 8134-08 3" TOP DIAMETER" PROVIDED BY KANSAS BLUE PRINT CO., INC.) COSTS TO BE CONSIDERED SUBSIDIARY TO CONSTRUCTION OF COMBINED CURB AND GUTTER.

HAWTHORNE THIRD ADDITION - PHASE 1

PROJECT NAME

PAVING PLANS

SHEET TITLE

DFL	DMU	GJA
DESIGN BY:	DRAWN BY:	CHECKED BY:
NOVEMBER 2004	02167	11 / 31
DATE	JOB NO.	SHEET/OF

411 N. WEBB ROAD
WICHITA, KS. 67206
316-884-9600