


**HAWTHORNE PHASE 1
STORM WATER SEWER PLANS
PLAN AND PROFILE**

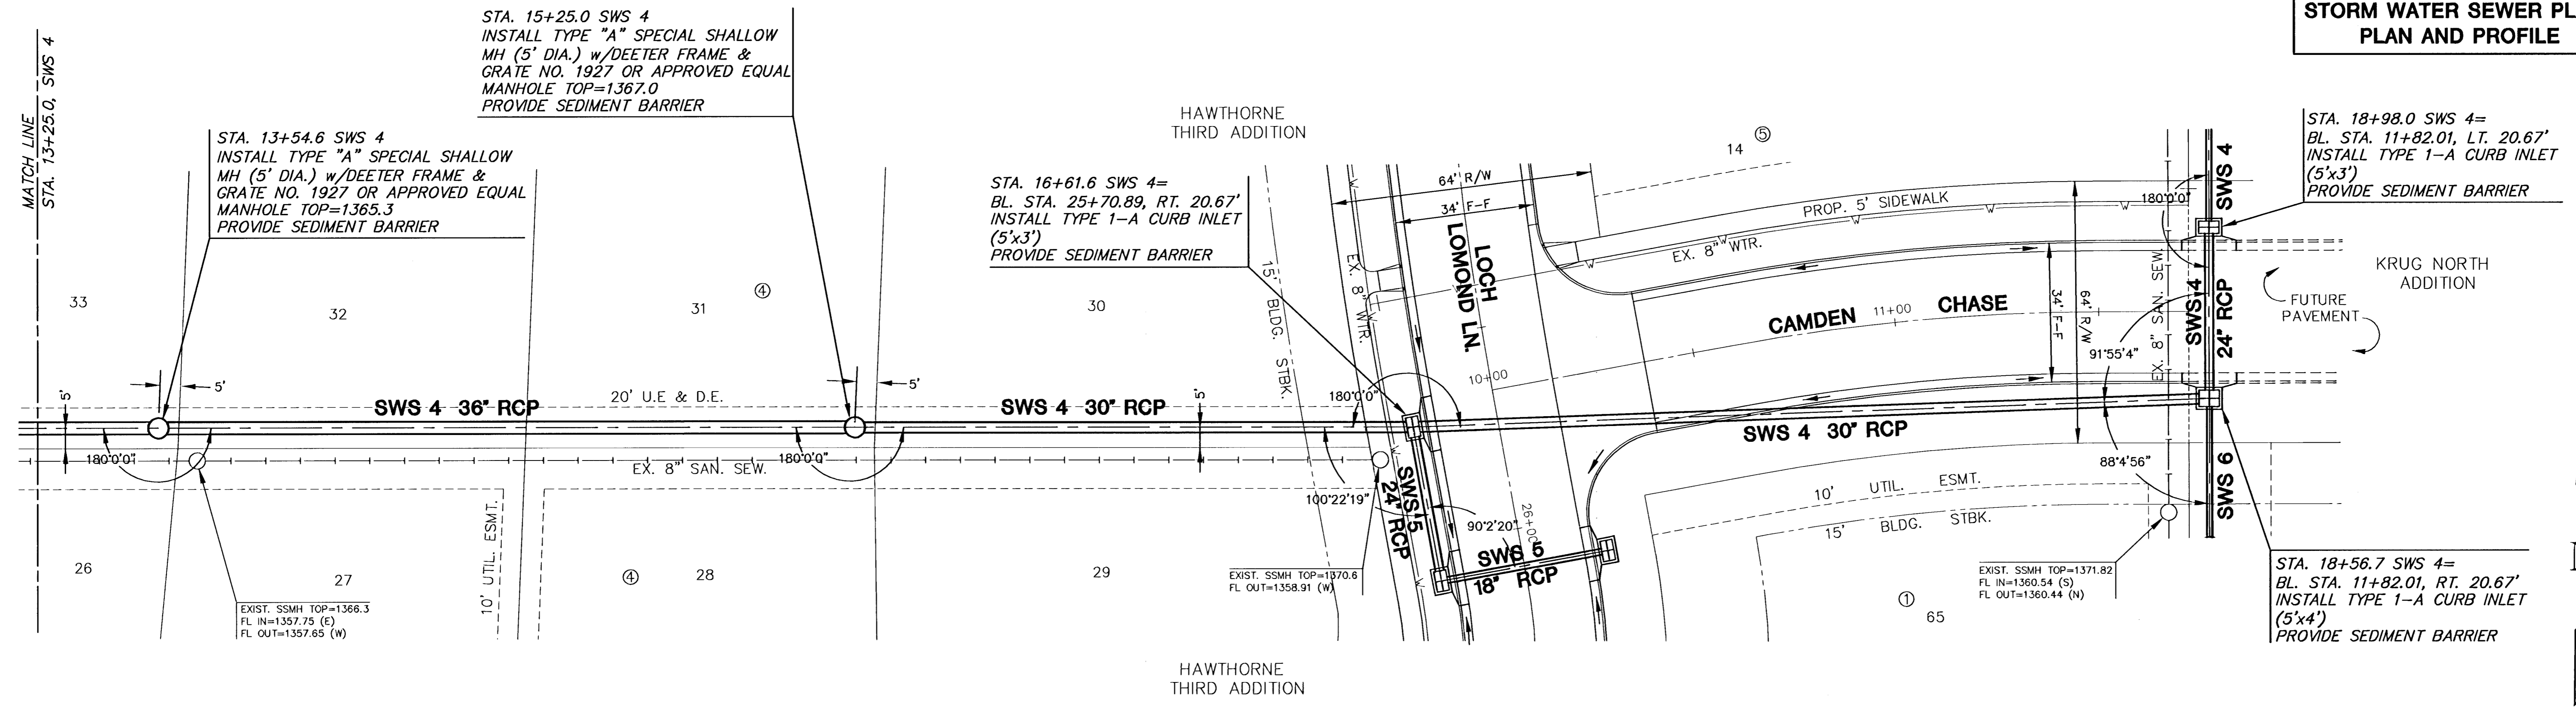

PLAN SWS 4
SCALE: 1"=20'

PROFILE SWS 4
SCALE: HORIZ. 1"=20'
SCALE: VERT. 1"=5'

