

STREET & STORM WATER SEWER IMPROVEMENTS

MURDOCK STREET ROUNDABOUT

INTERSECTION of STACKMAN DRIVE, WEST RIVER BOULEVARD & MURDOCK STREET

O.C.A. No.
602411

NIMS STREET ROUNDABOUT

INTERSECTION of STACKMAN DRIVE & NIMS STREET

Grant Detail No.
010121

Index Code
602411


PARK VILLA PAVEMENT IMPROVEMENTS

INTERSECTION of STACKMAN DRIVE & NIMS STREET

CITY OF WICHITA, KANSAS

Neil Cable, P.E. City Engineer

NOVEMBER 2002

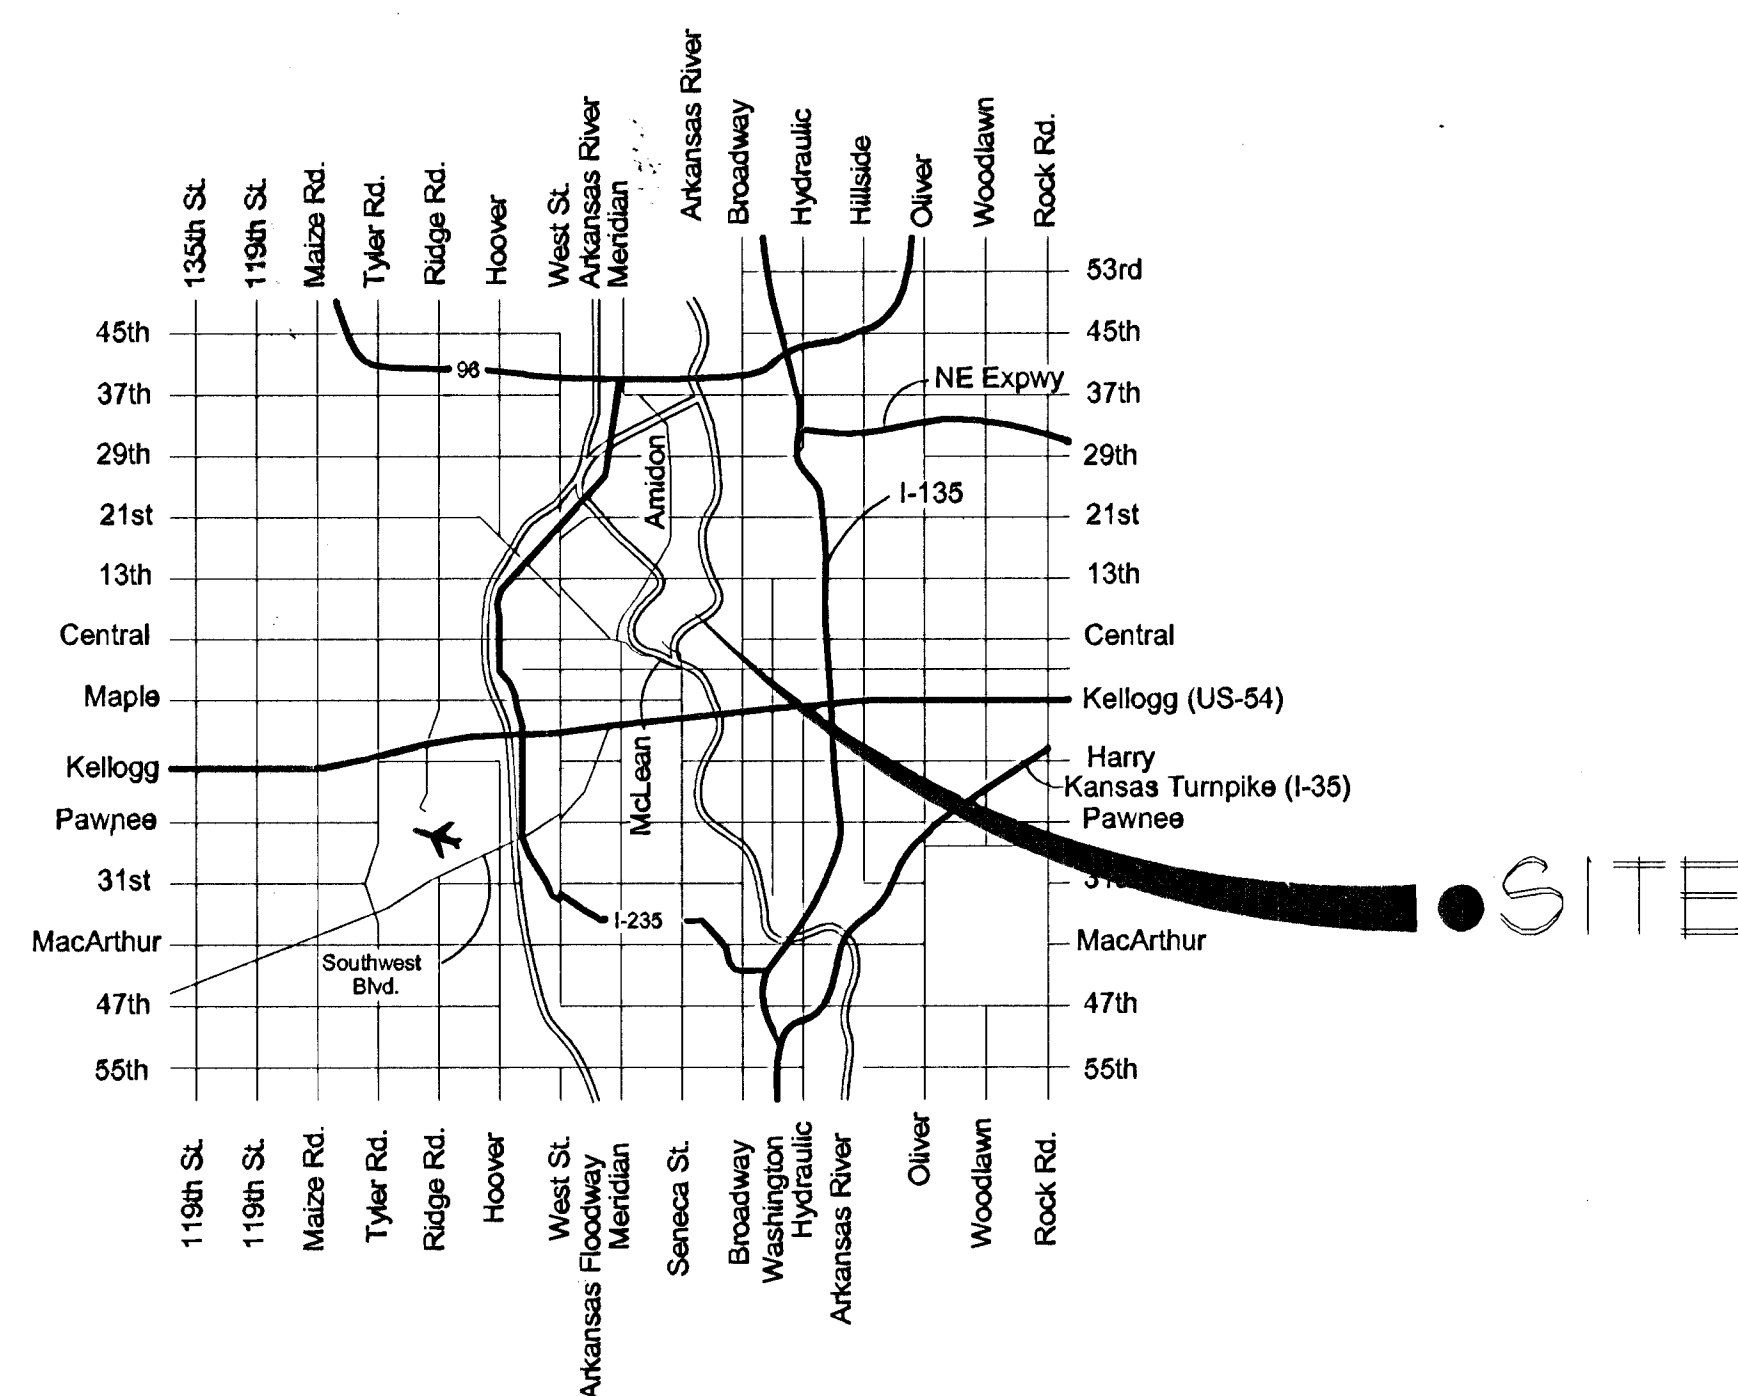

VICINITY MAP

INDEX

SECTION ONE- GENERAL/ PARK VILLA IMPROVEMENTS (6 Sheets)


SECTION ONE - GENERAL PARK VILLA III ROYALTY	
Table Page	1
Central Riverside Demolition Plan- East of Nims	2
Central Riverside Demolition Plan- West of Nims	3
Park Villa Demolition Plan	4
Park Villa Layout Plan	5
Park Villa Grading Plan	6

SECTION TWO- MURDOCK ROUNDABOUT/ STACKMAN DRIVE (28 Sheets)


Title Page	1
Notepage	2
Typical Sections	3
Typical Pavement Details	4
Stackman Paving Plan	5
Stackman Marking & Signing Plan	6
Murdock Paving Plan	7
Murdock Grading Plan	8
Murdock Joint Plan	9
Murdock Marking & Signing Plan	10
Storm Water Sewer Plan/Profile	11
Drop Inlet Detail	12
Type 2 Inlet Detail	13
Shallow Manhole Detail	14
Marking and Signing Details	15
Construction Signing Details	16
Erosion Control Details	17-20
Stackman Cross Sections	21-25
Murdock Cross Sections	26-28

SECTION THREE- NIMS RONDABOUT (23 Sheets)

Title Page	1
Notepage	2
Typical Sections	3
Typical Pavement Details	4
Paving Plan	5
Grading Plan	6
Roundabout Joint Plan	7
Storm Water Sewer Plan/Profile	8
Roundabout Marking & Signing	9
Type 2 Inlet Detail	10
Shallow Manhole Detail	11
Standard Drive Details	11a
Marking and Signing Details	12
Construction Signing Details	13
Erosion Control Details	14-17
Cross Sections	18-22

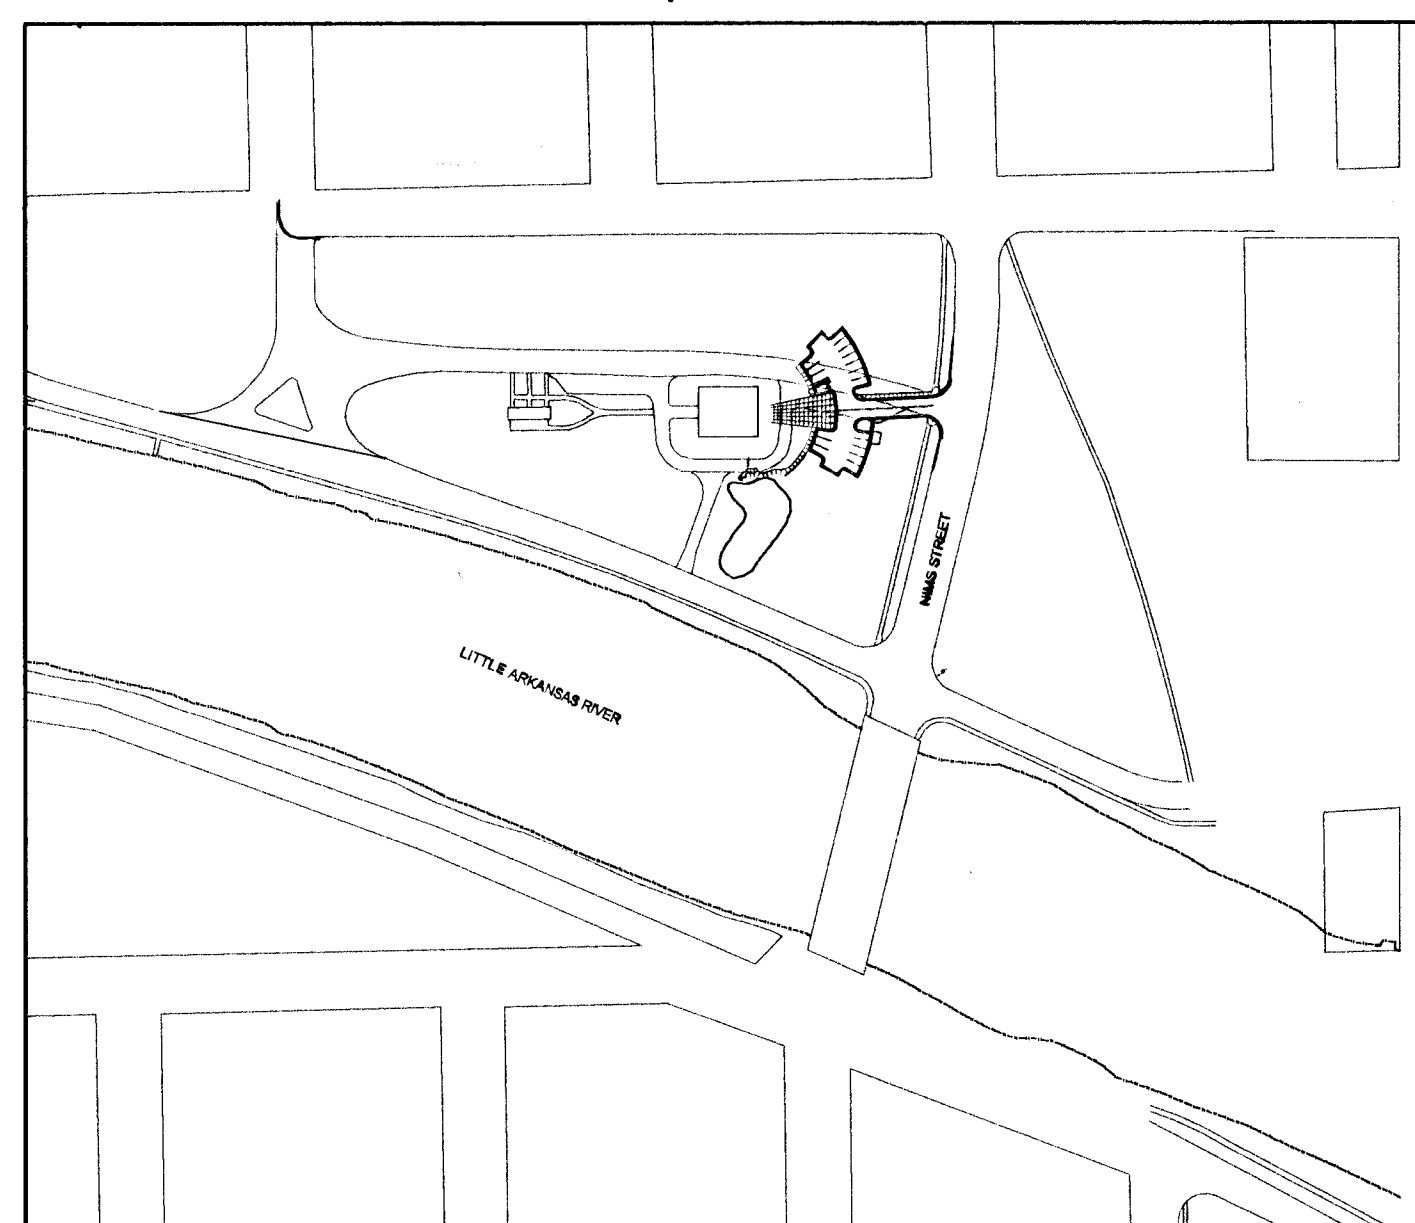


PARK VILLA

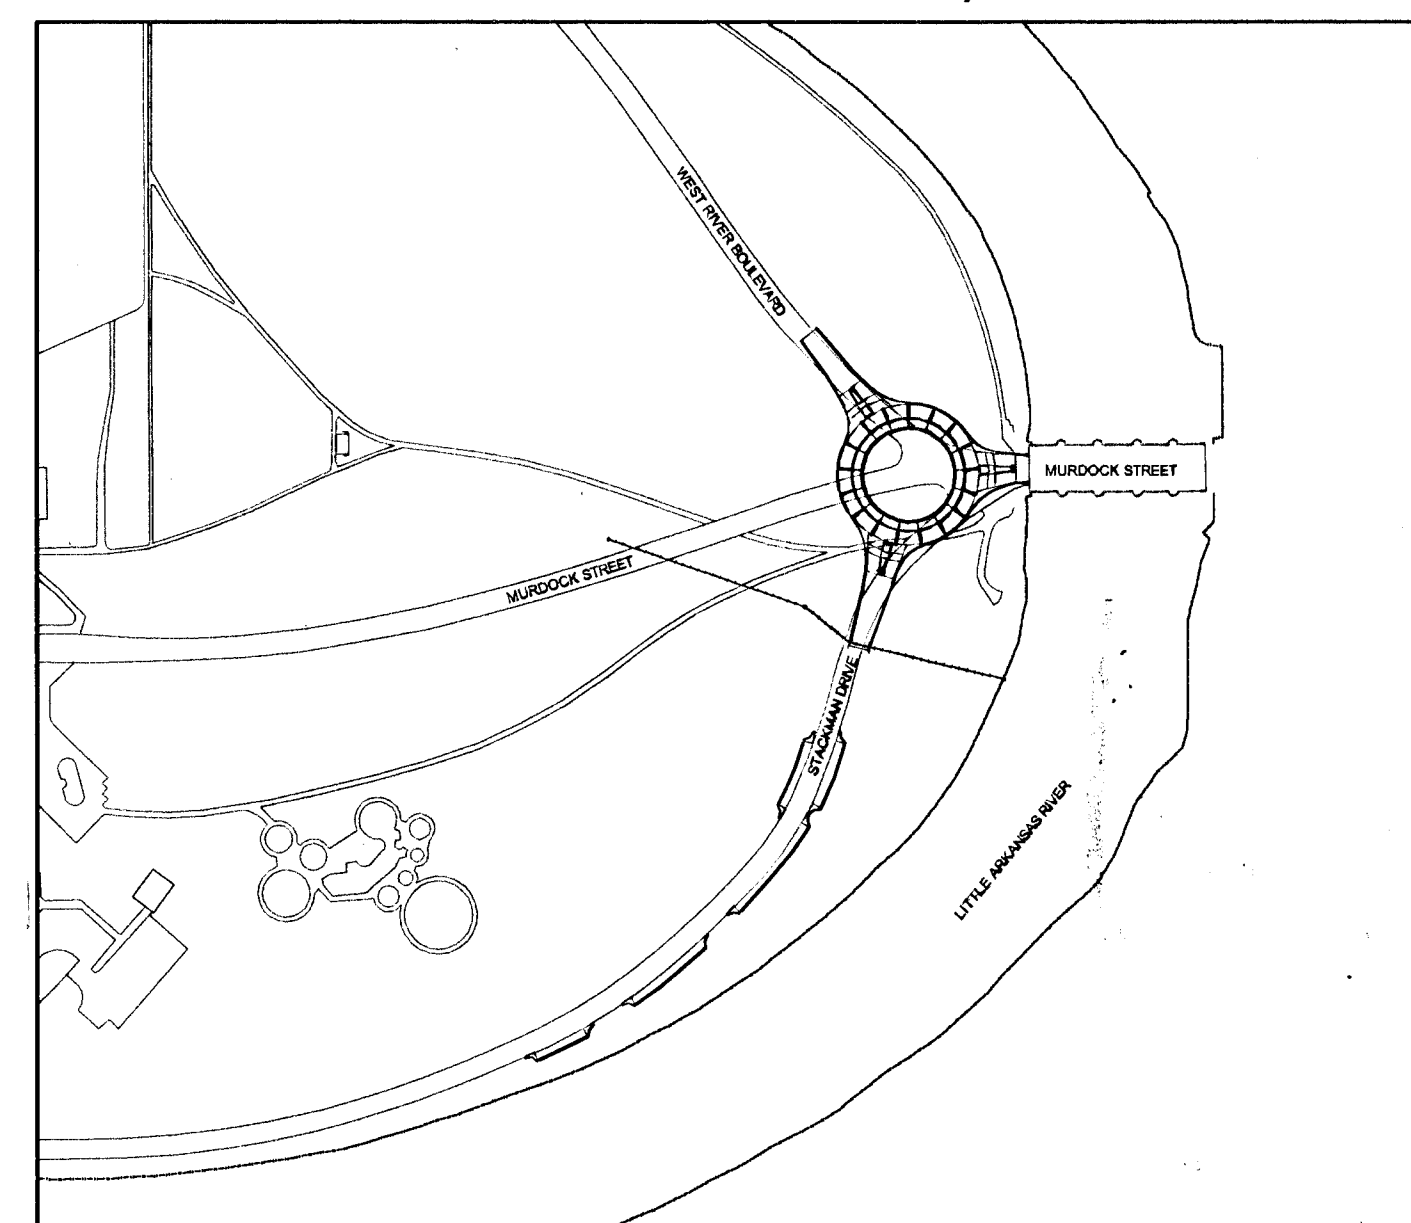

CENTRAL RIVERSIDE PARK

PROJECT AREA

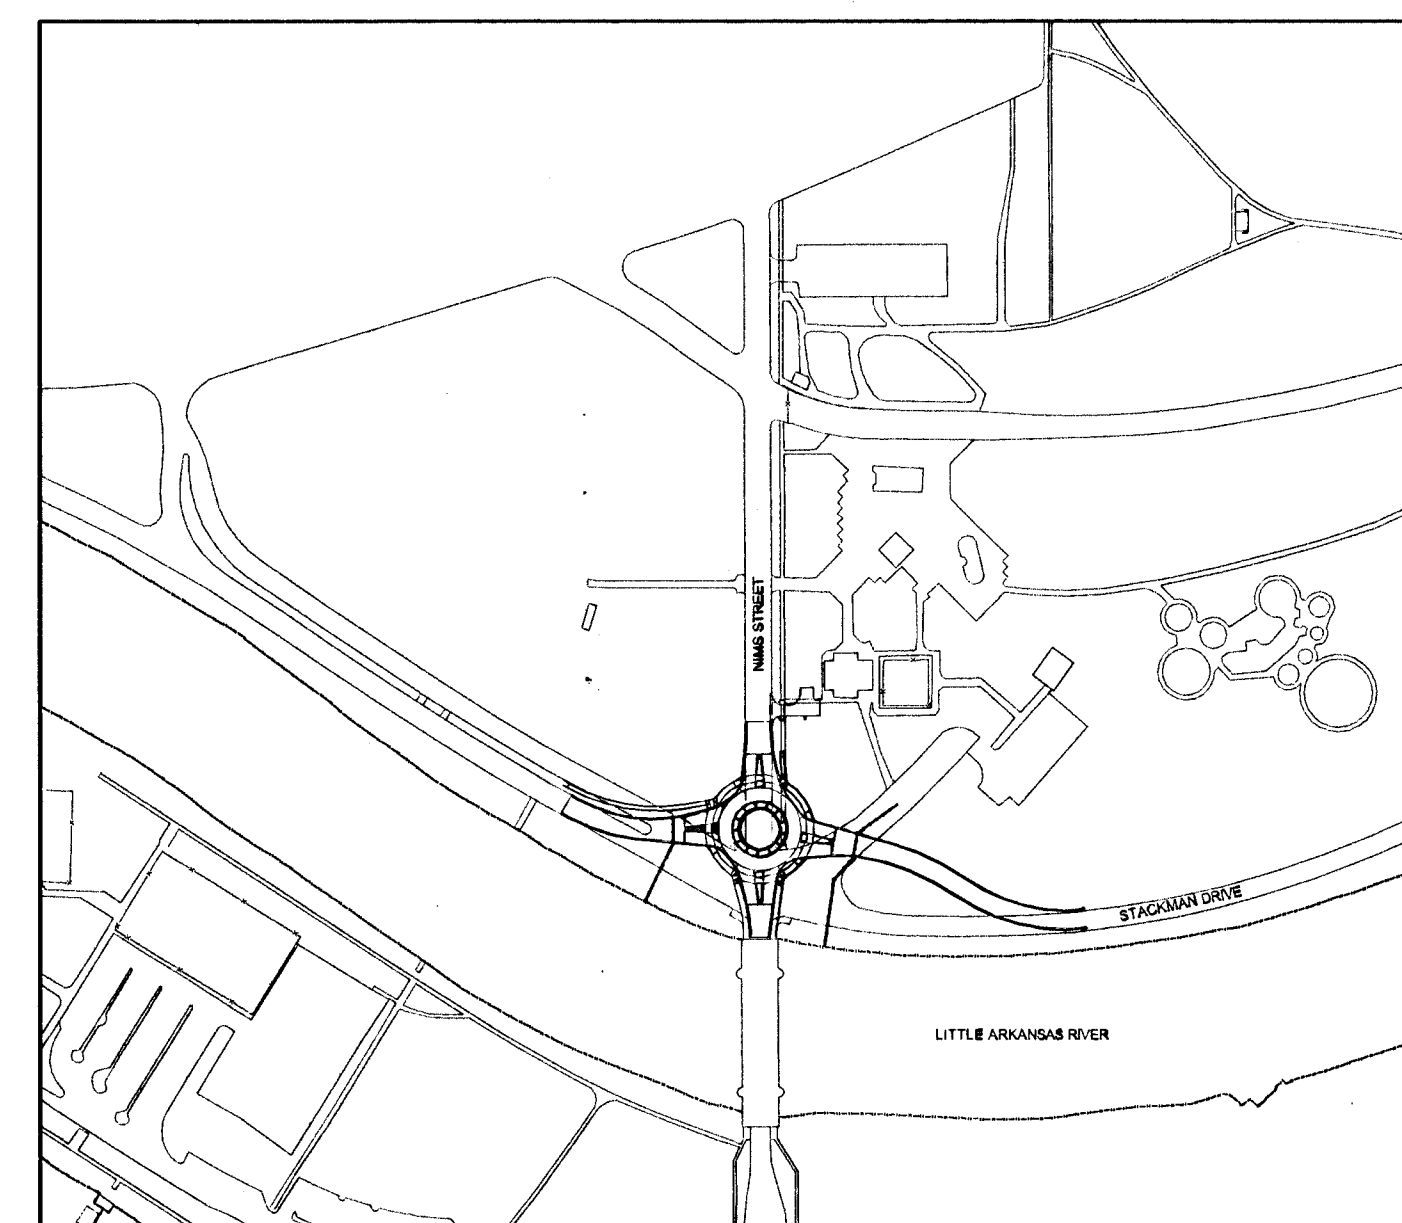


Wilson Darnell Mann P.A.
105 N. Washington Wichita, Kansas 67202
ph 316.262.4700 fx 316.262.0002



RIVERSIDE PARK SYSTEM
Riverside Pavement Contract

KEY PLAN

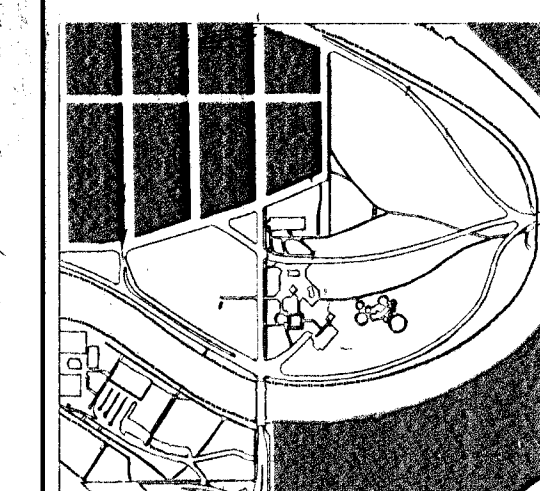

CENTRAL RIVERSIDE PA

PRINTS ISSUED
• Sept. 5, 2002

WDM No. 00113
drawn: STAFF
checked: STAFF

RIVERSIDE PAVEMENT CONTRACT
TITLE SHEET

Loft

© copyright 2002 Wilson Darnell Mann