


RIVERSIDE PARK SYSTEM Central Riverside Park

Wichita, Kansas

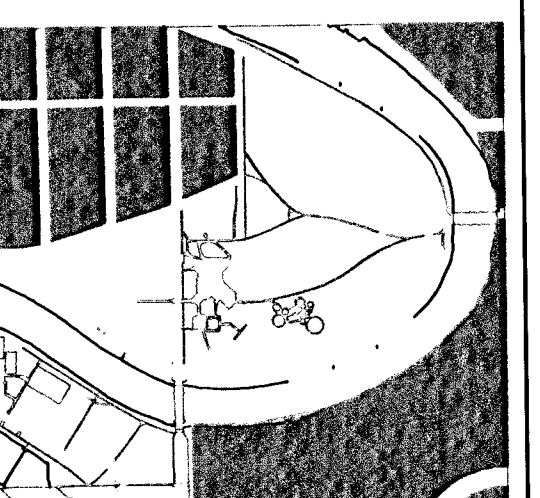


CENTRAL RIVERSIDE PARK

PRINTS ISSUED
07/NOV/2002

WDM No. 00113
drawn: STAFF
checked: STAFF
MURDOCK STREET ROUNDABOUT
PAVING PLAN

SECTION TWO
7 of 28


© copyright 2002 Wilson Darnell Mann P.A.

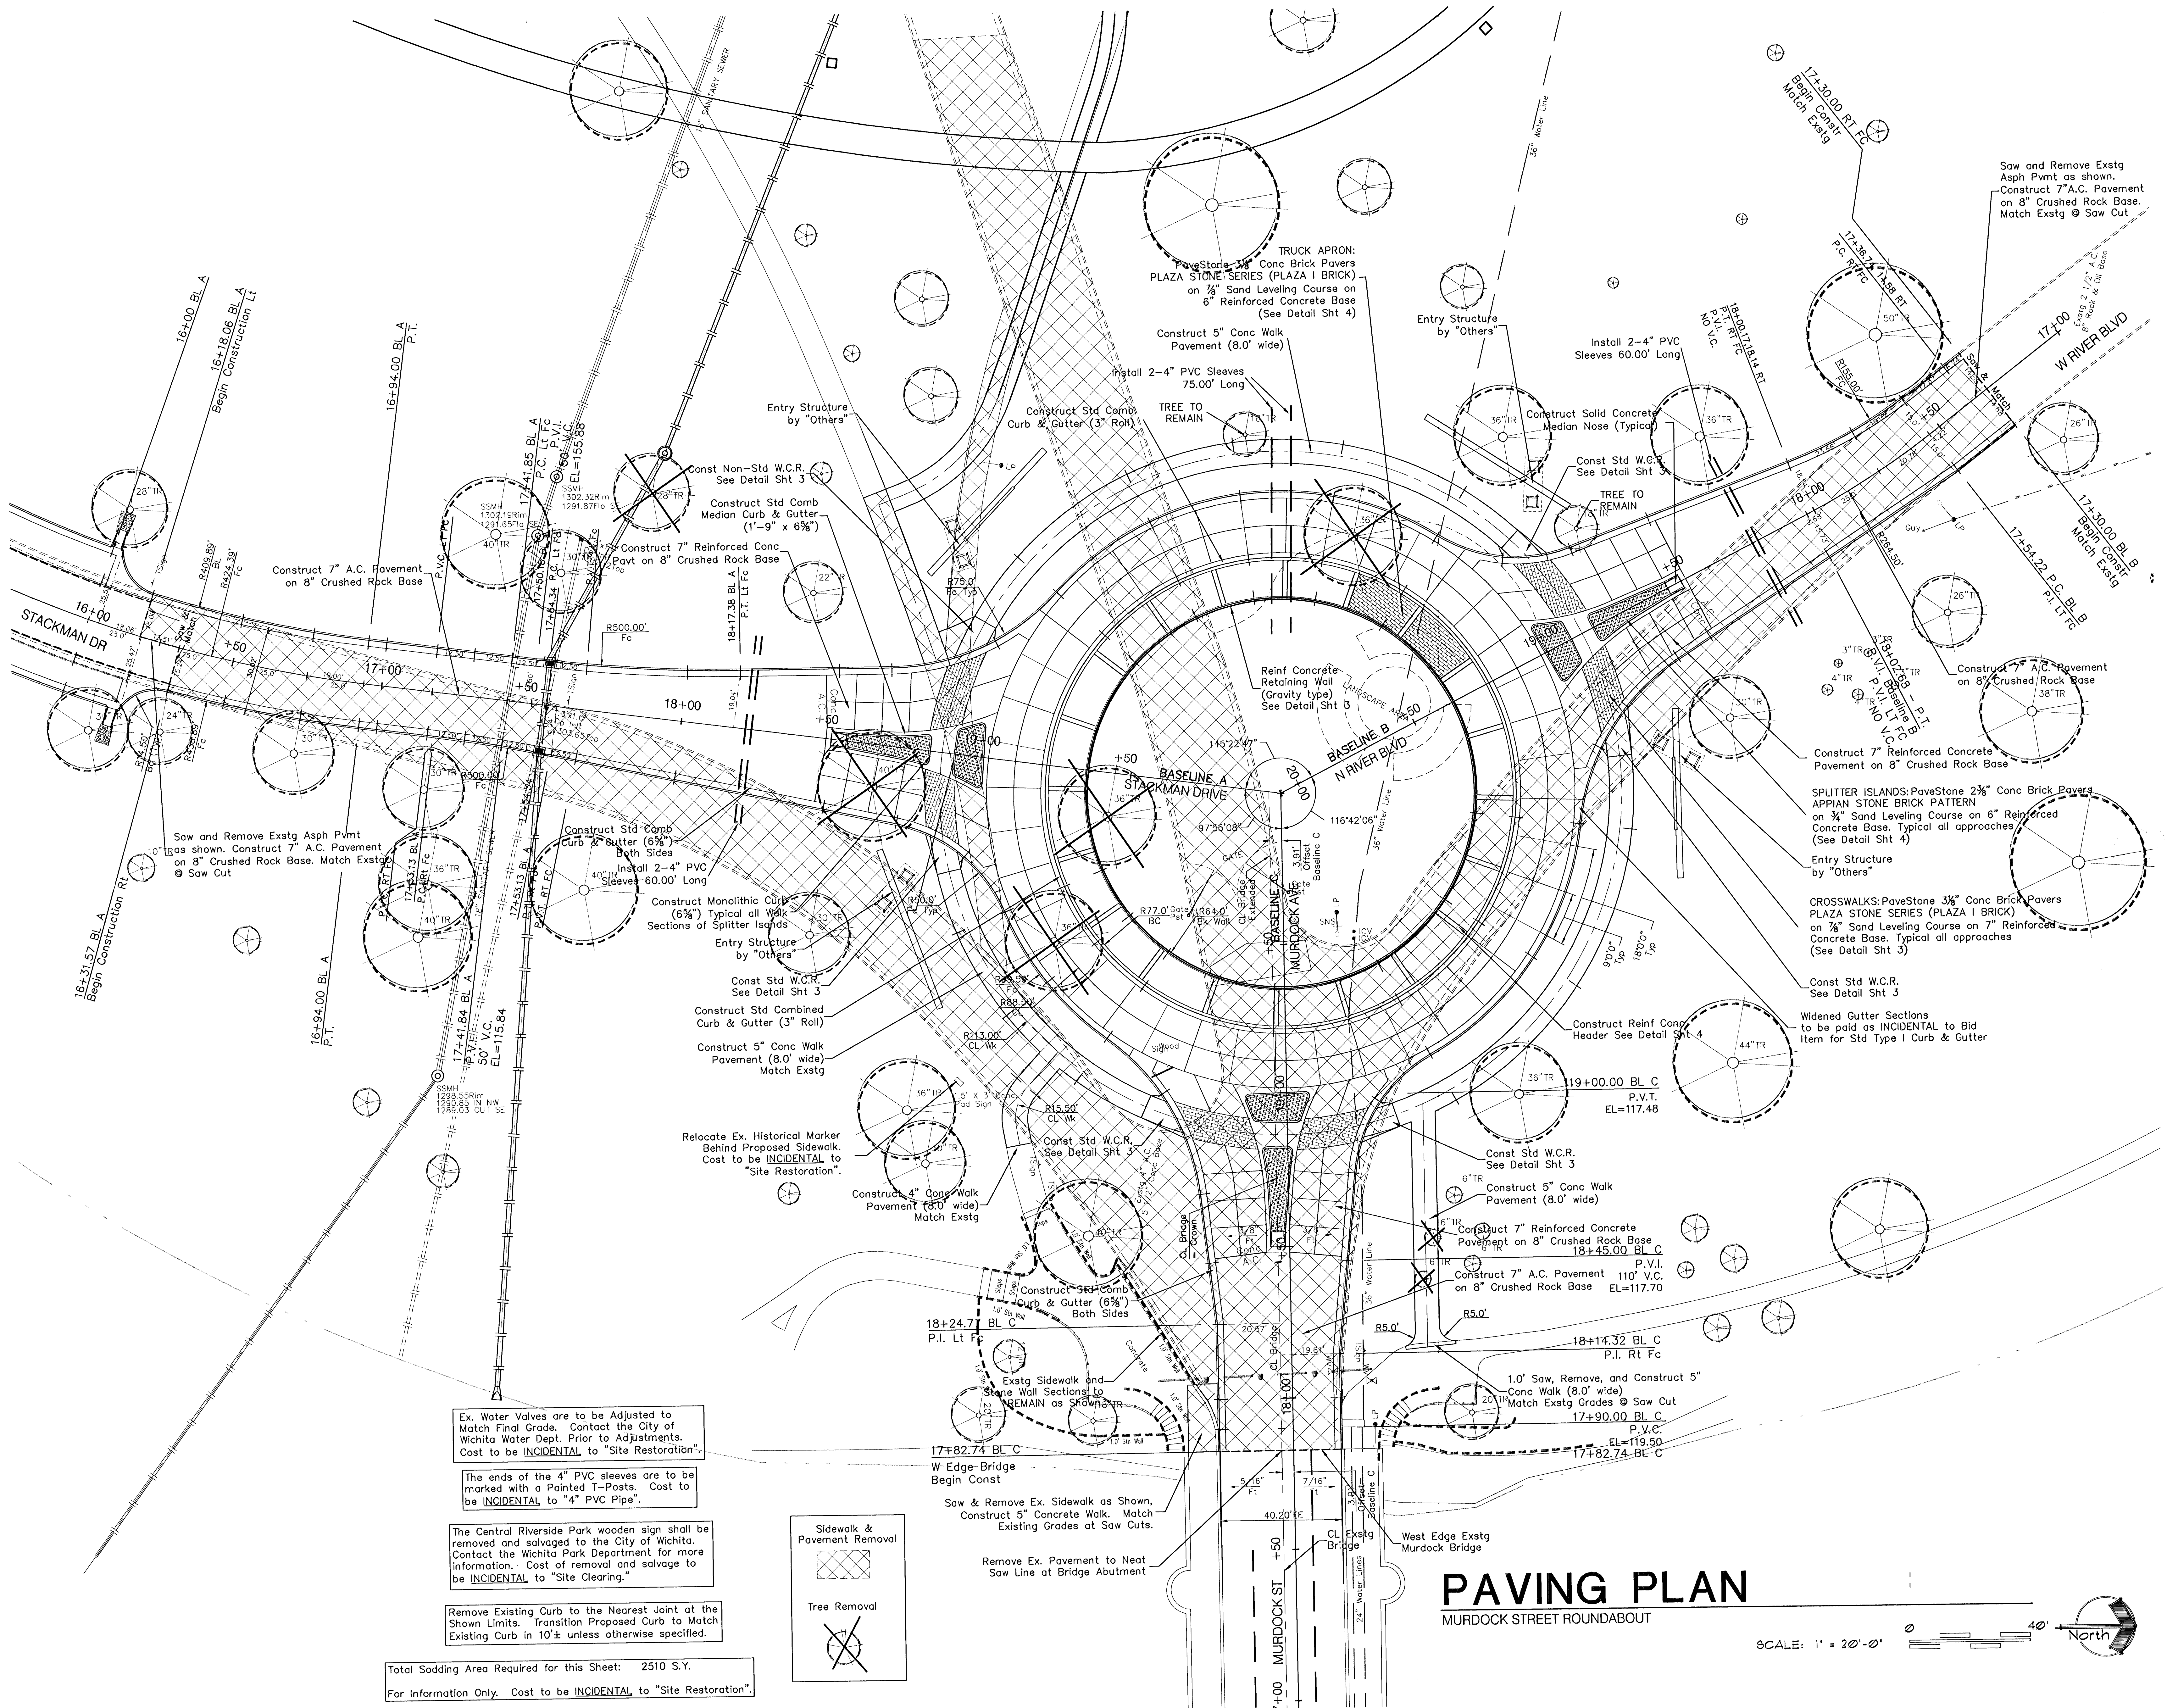

PAVING PLAN

MURDOCK STREET ROUNDABOUT

SCALE: 1" = 20'-0"

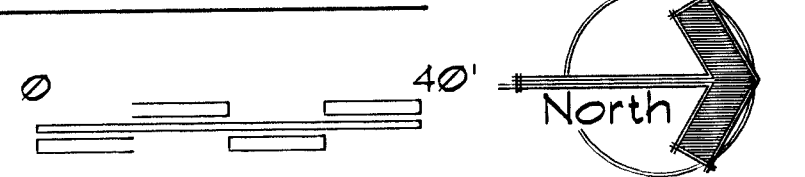

Eng Riverside/Sorry/Murdock/Paving.dwg