

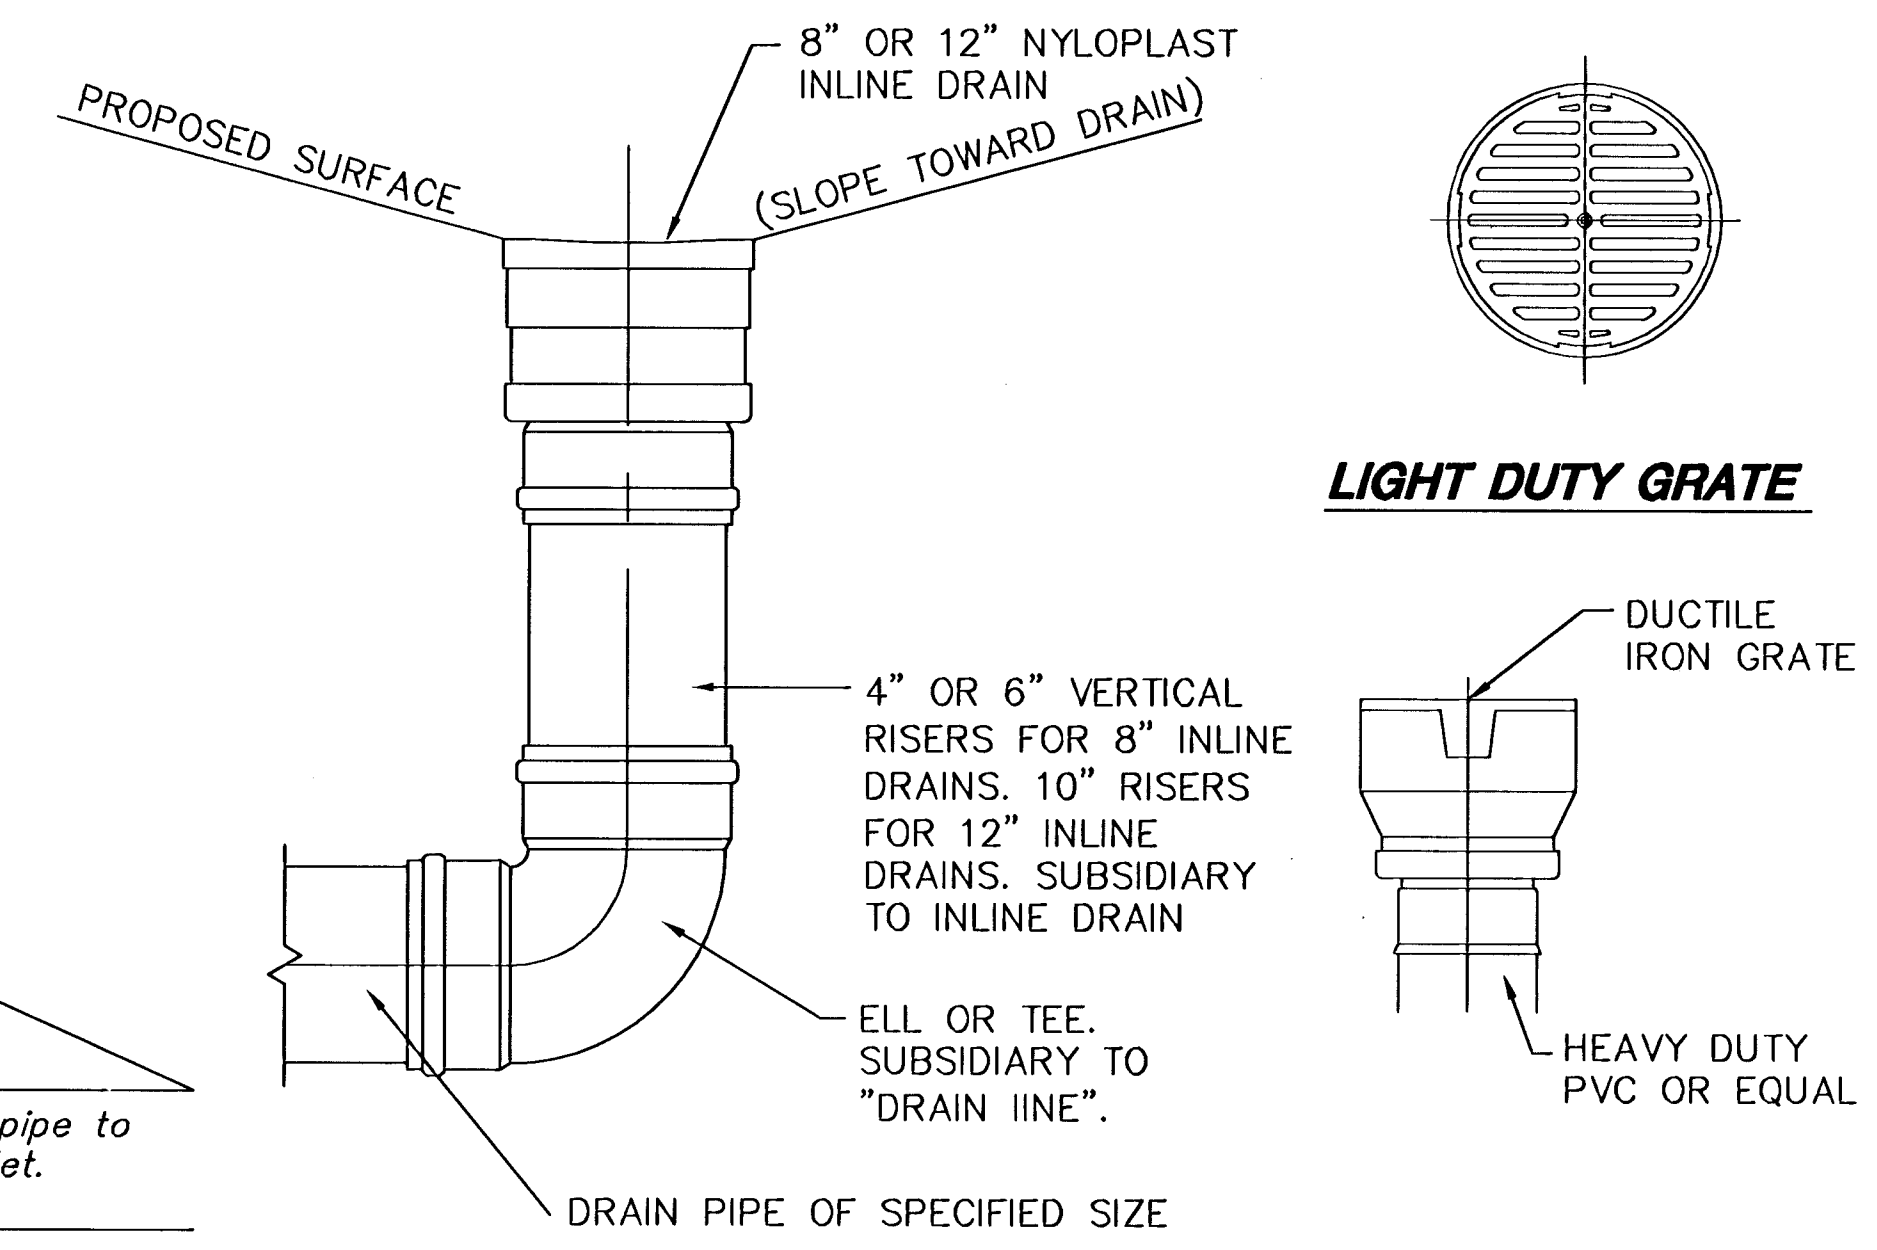


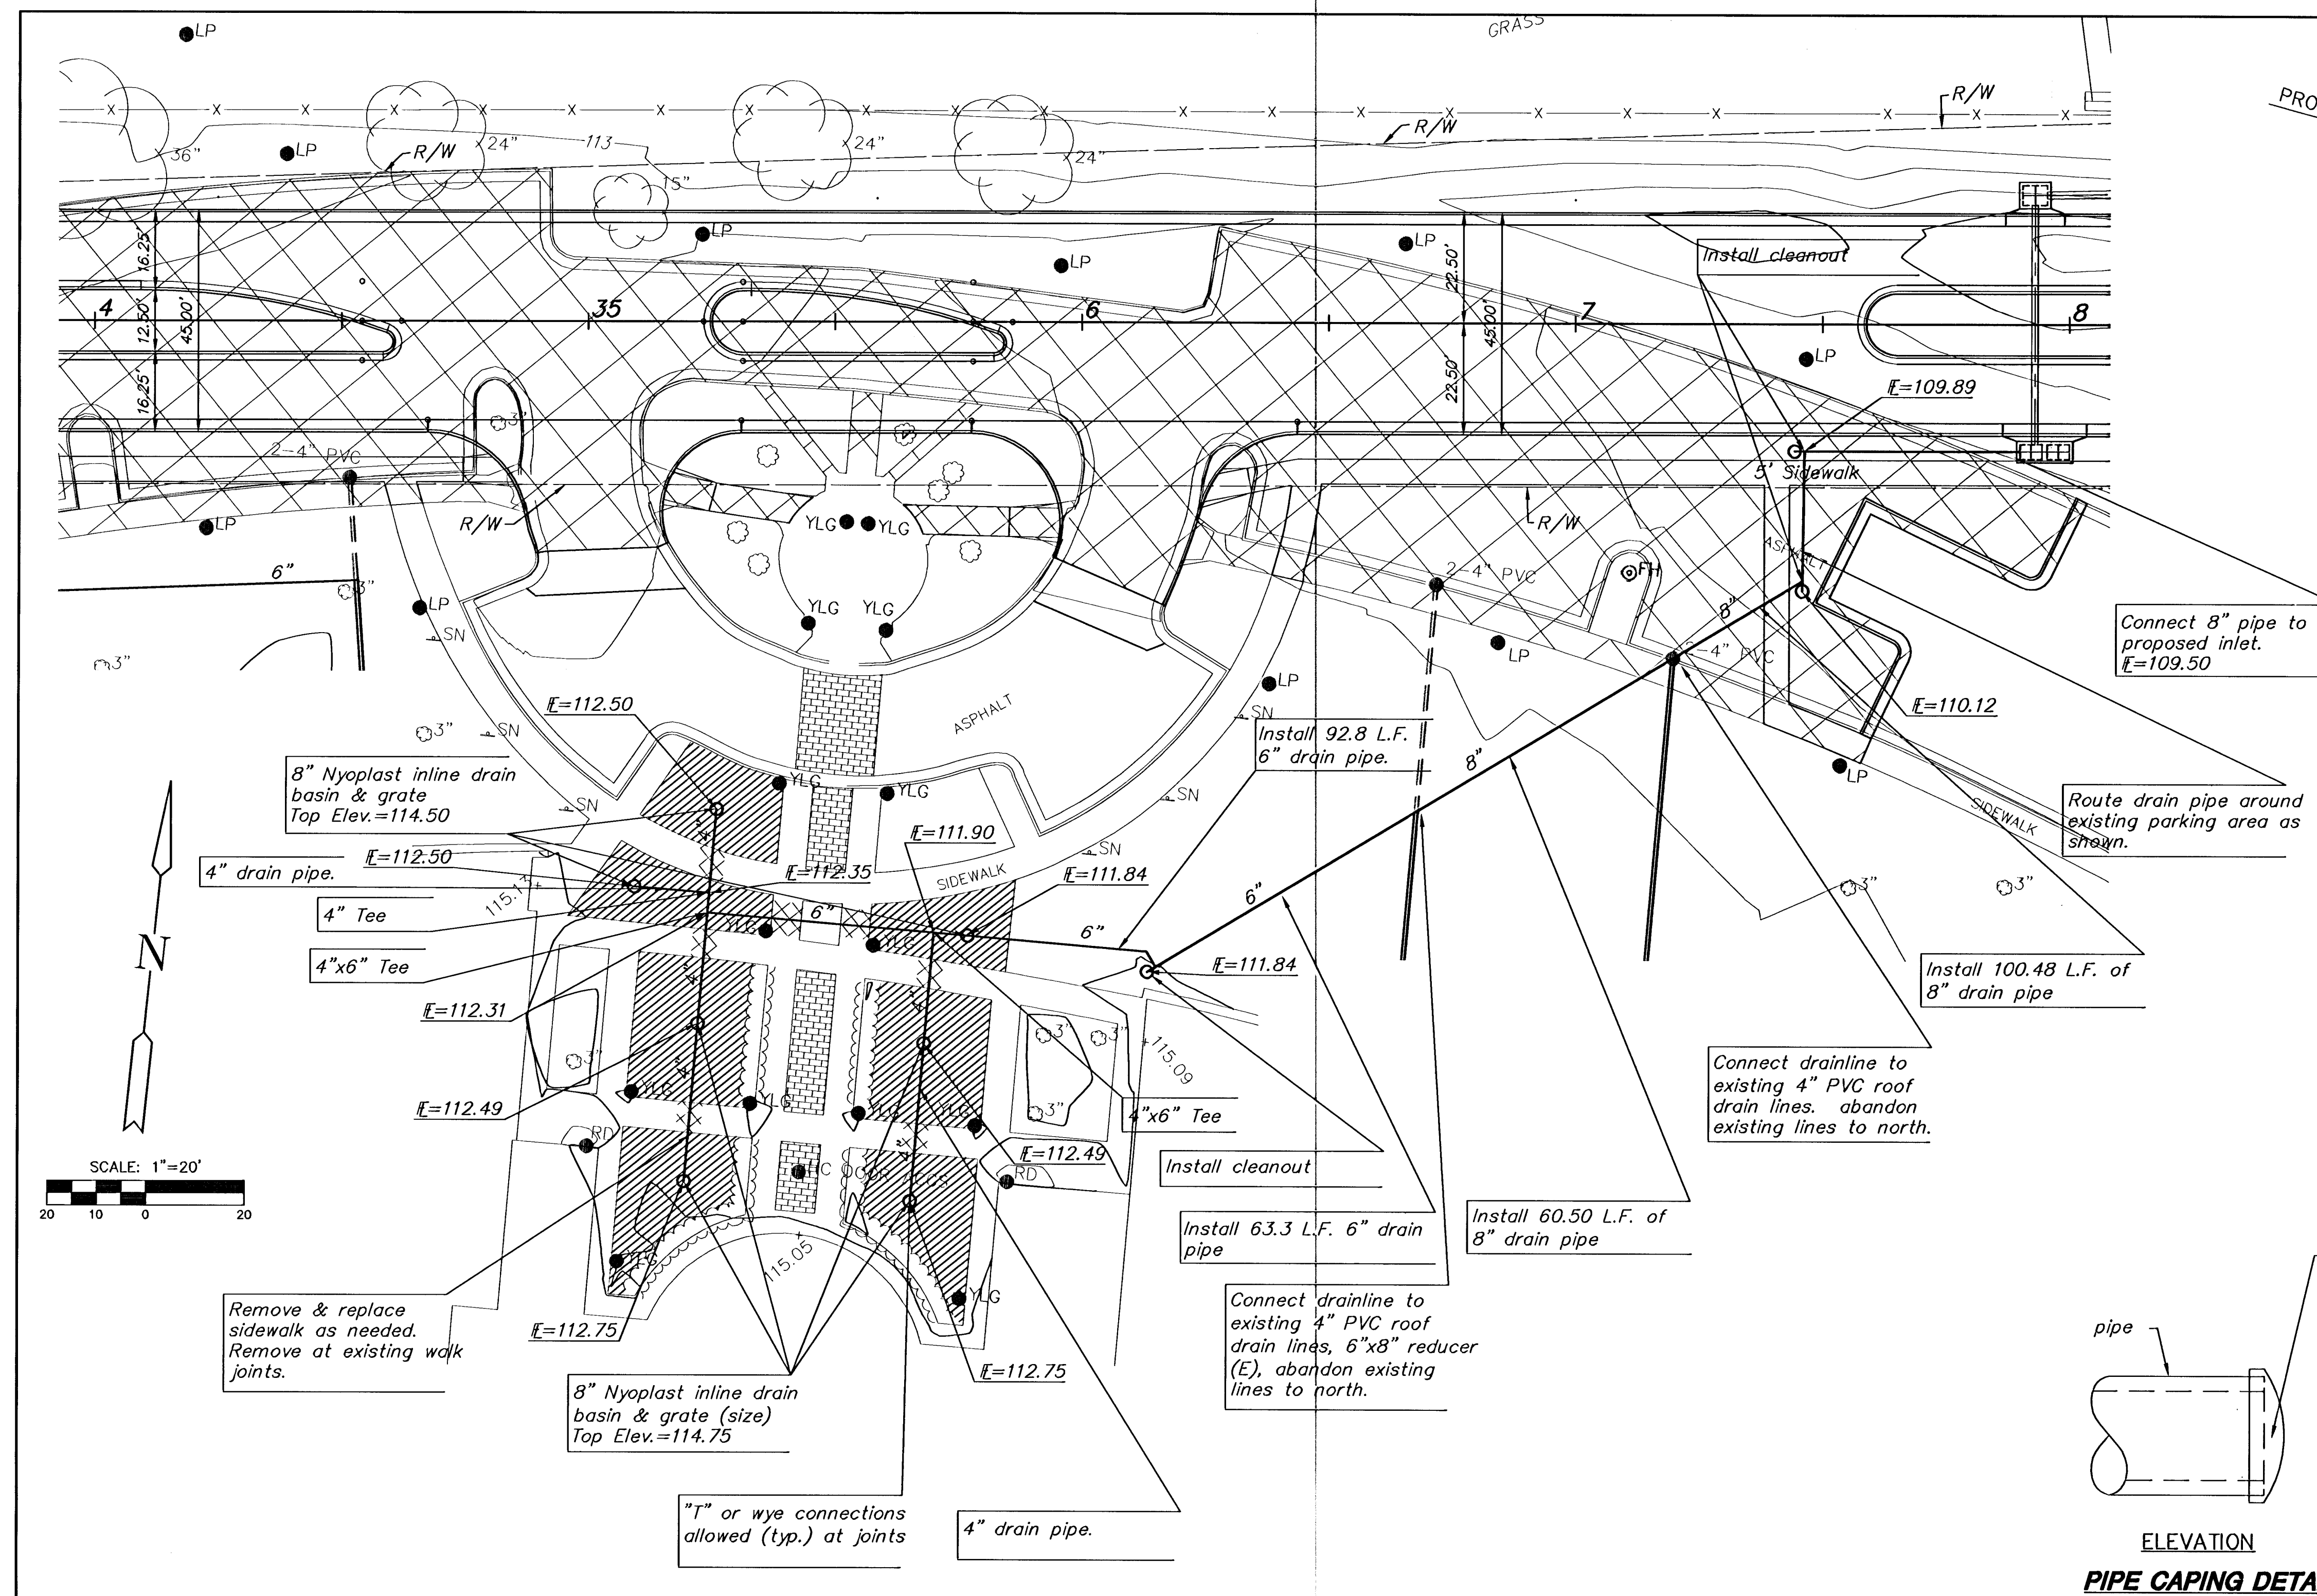

SECTION


NYLOPLAST GRATES/COVERS
 QUALITY: MATERIALS SHALL CONFORM TO ASTM
 A536 GRADE 70-50-05
 MATERIAL: DUCTILE IRON
 PAINT: CASTINGS ARE FURNISHED WITH A BLACK PAINT

INLINE DRAIN DETAILS

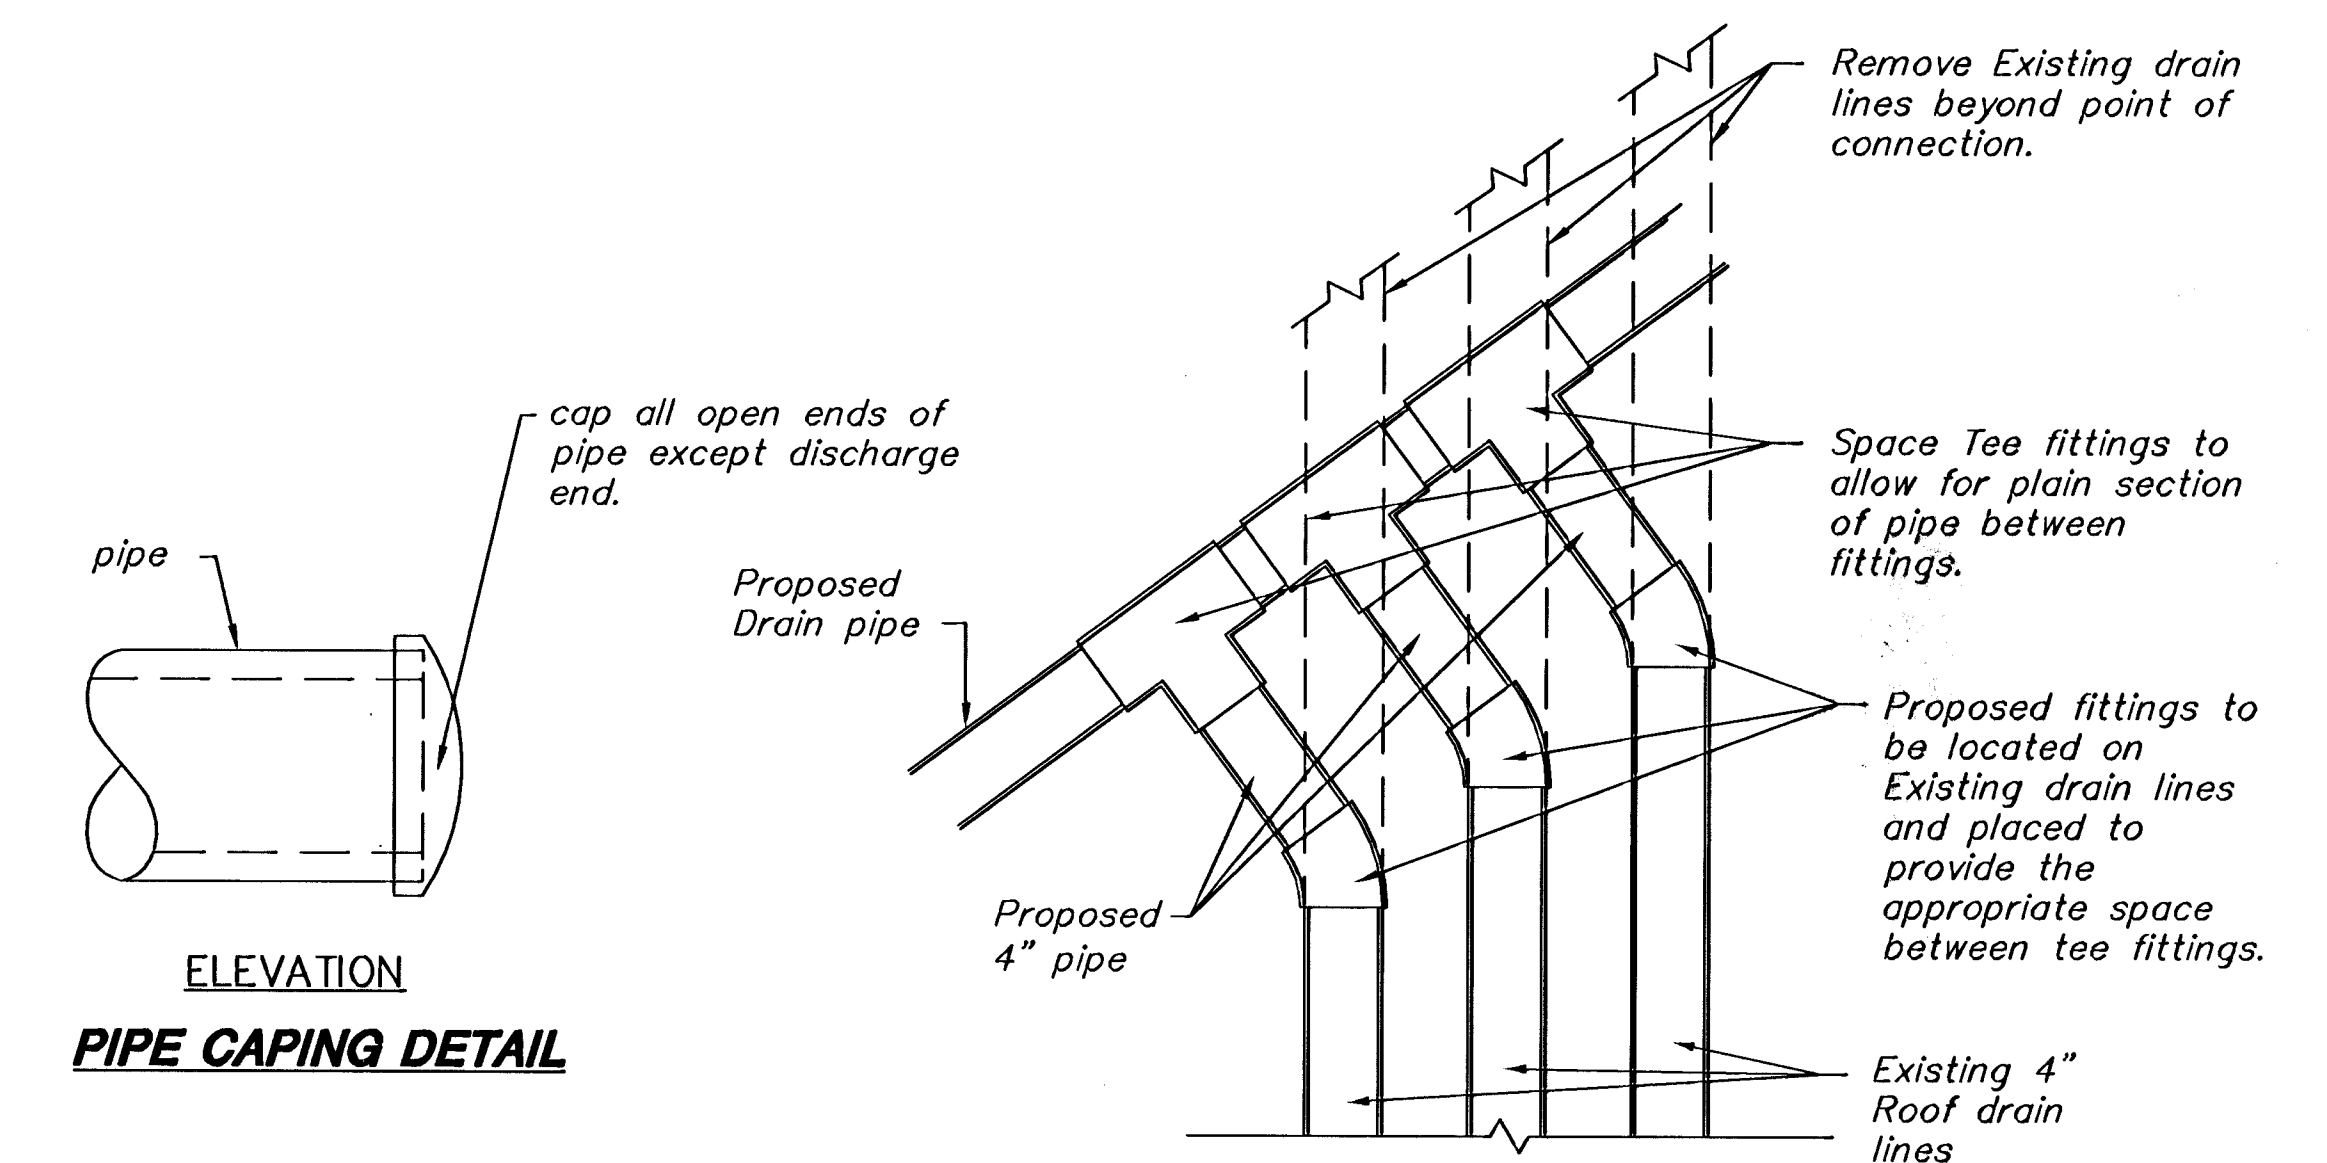


PIPE CAPING DETAIL

TYPICAL ROOF DRAIN LINE CONNECTION

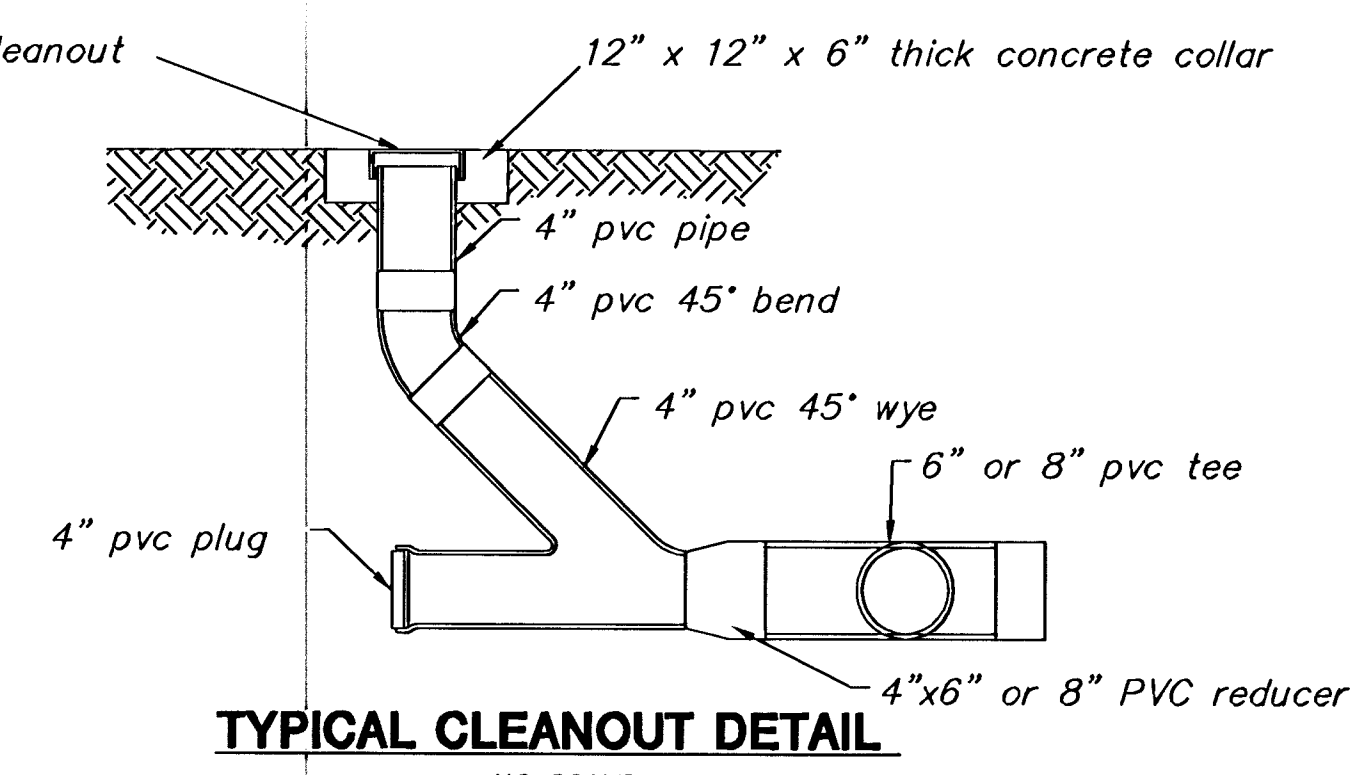

TYPICAL CLEANOUT DETAIL

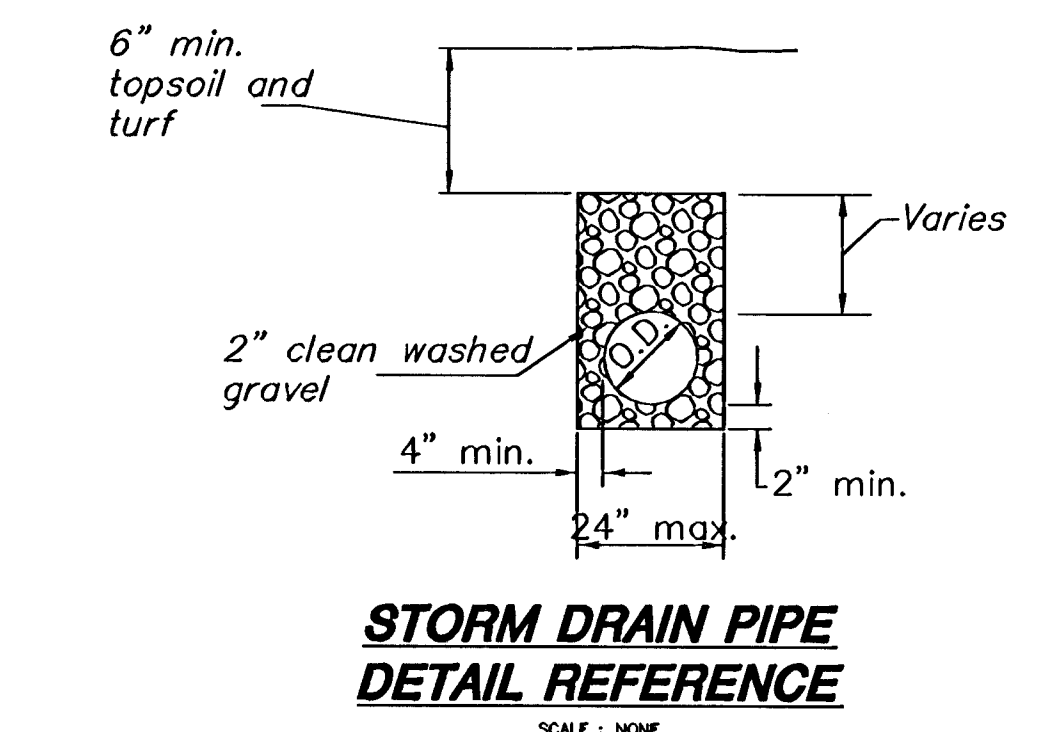


**STORM DRAIN PIPE
DETAIL REFERENCE**

Note: Pipe shall be installed with a minimum slope of 0.50%.

Location of roof drain lines are approximate. contractor to field verify.

Drain pipe shall be PVC, HDPE or N-12 pipe. 8\"/>

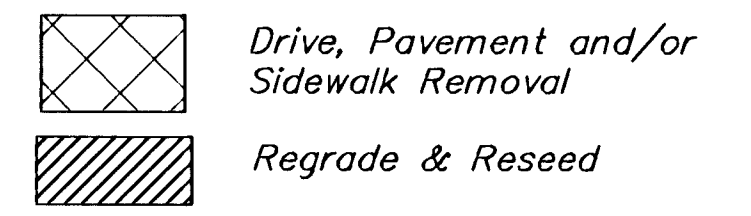

MCCORMICK AVENUE STREET IMPROVEMENTS

PROJECT NAME

SPECIAL DRAINAGE PLAN

SHEET TITLE

JRA	DM	JRA
DESIGN BY:	DRAWN BY:	CHECKED BY:
AUGUST 2005	03245	36/ 111
DATE	JOB NO.	SHEET/OF