



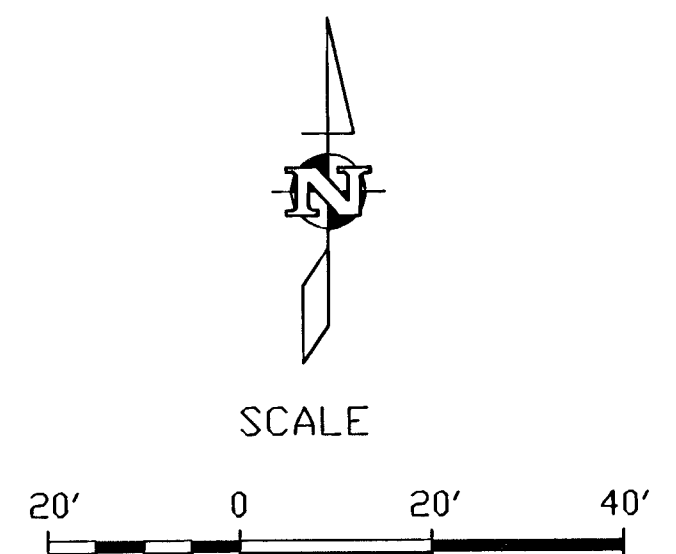

----- Construction Limits

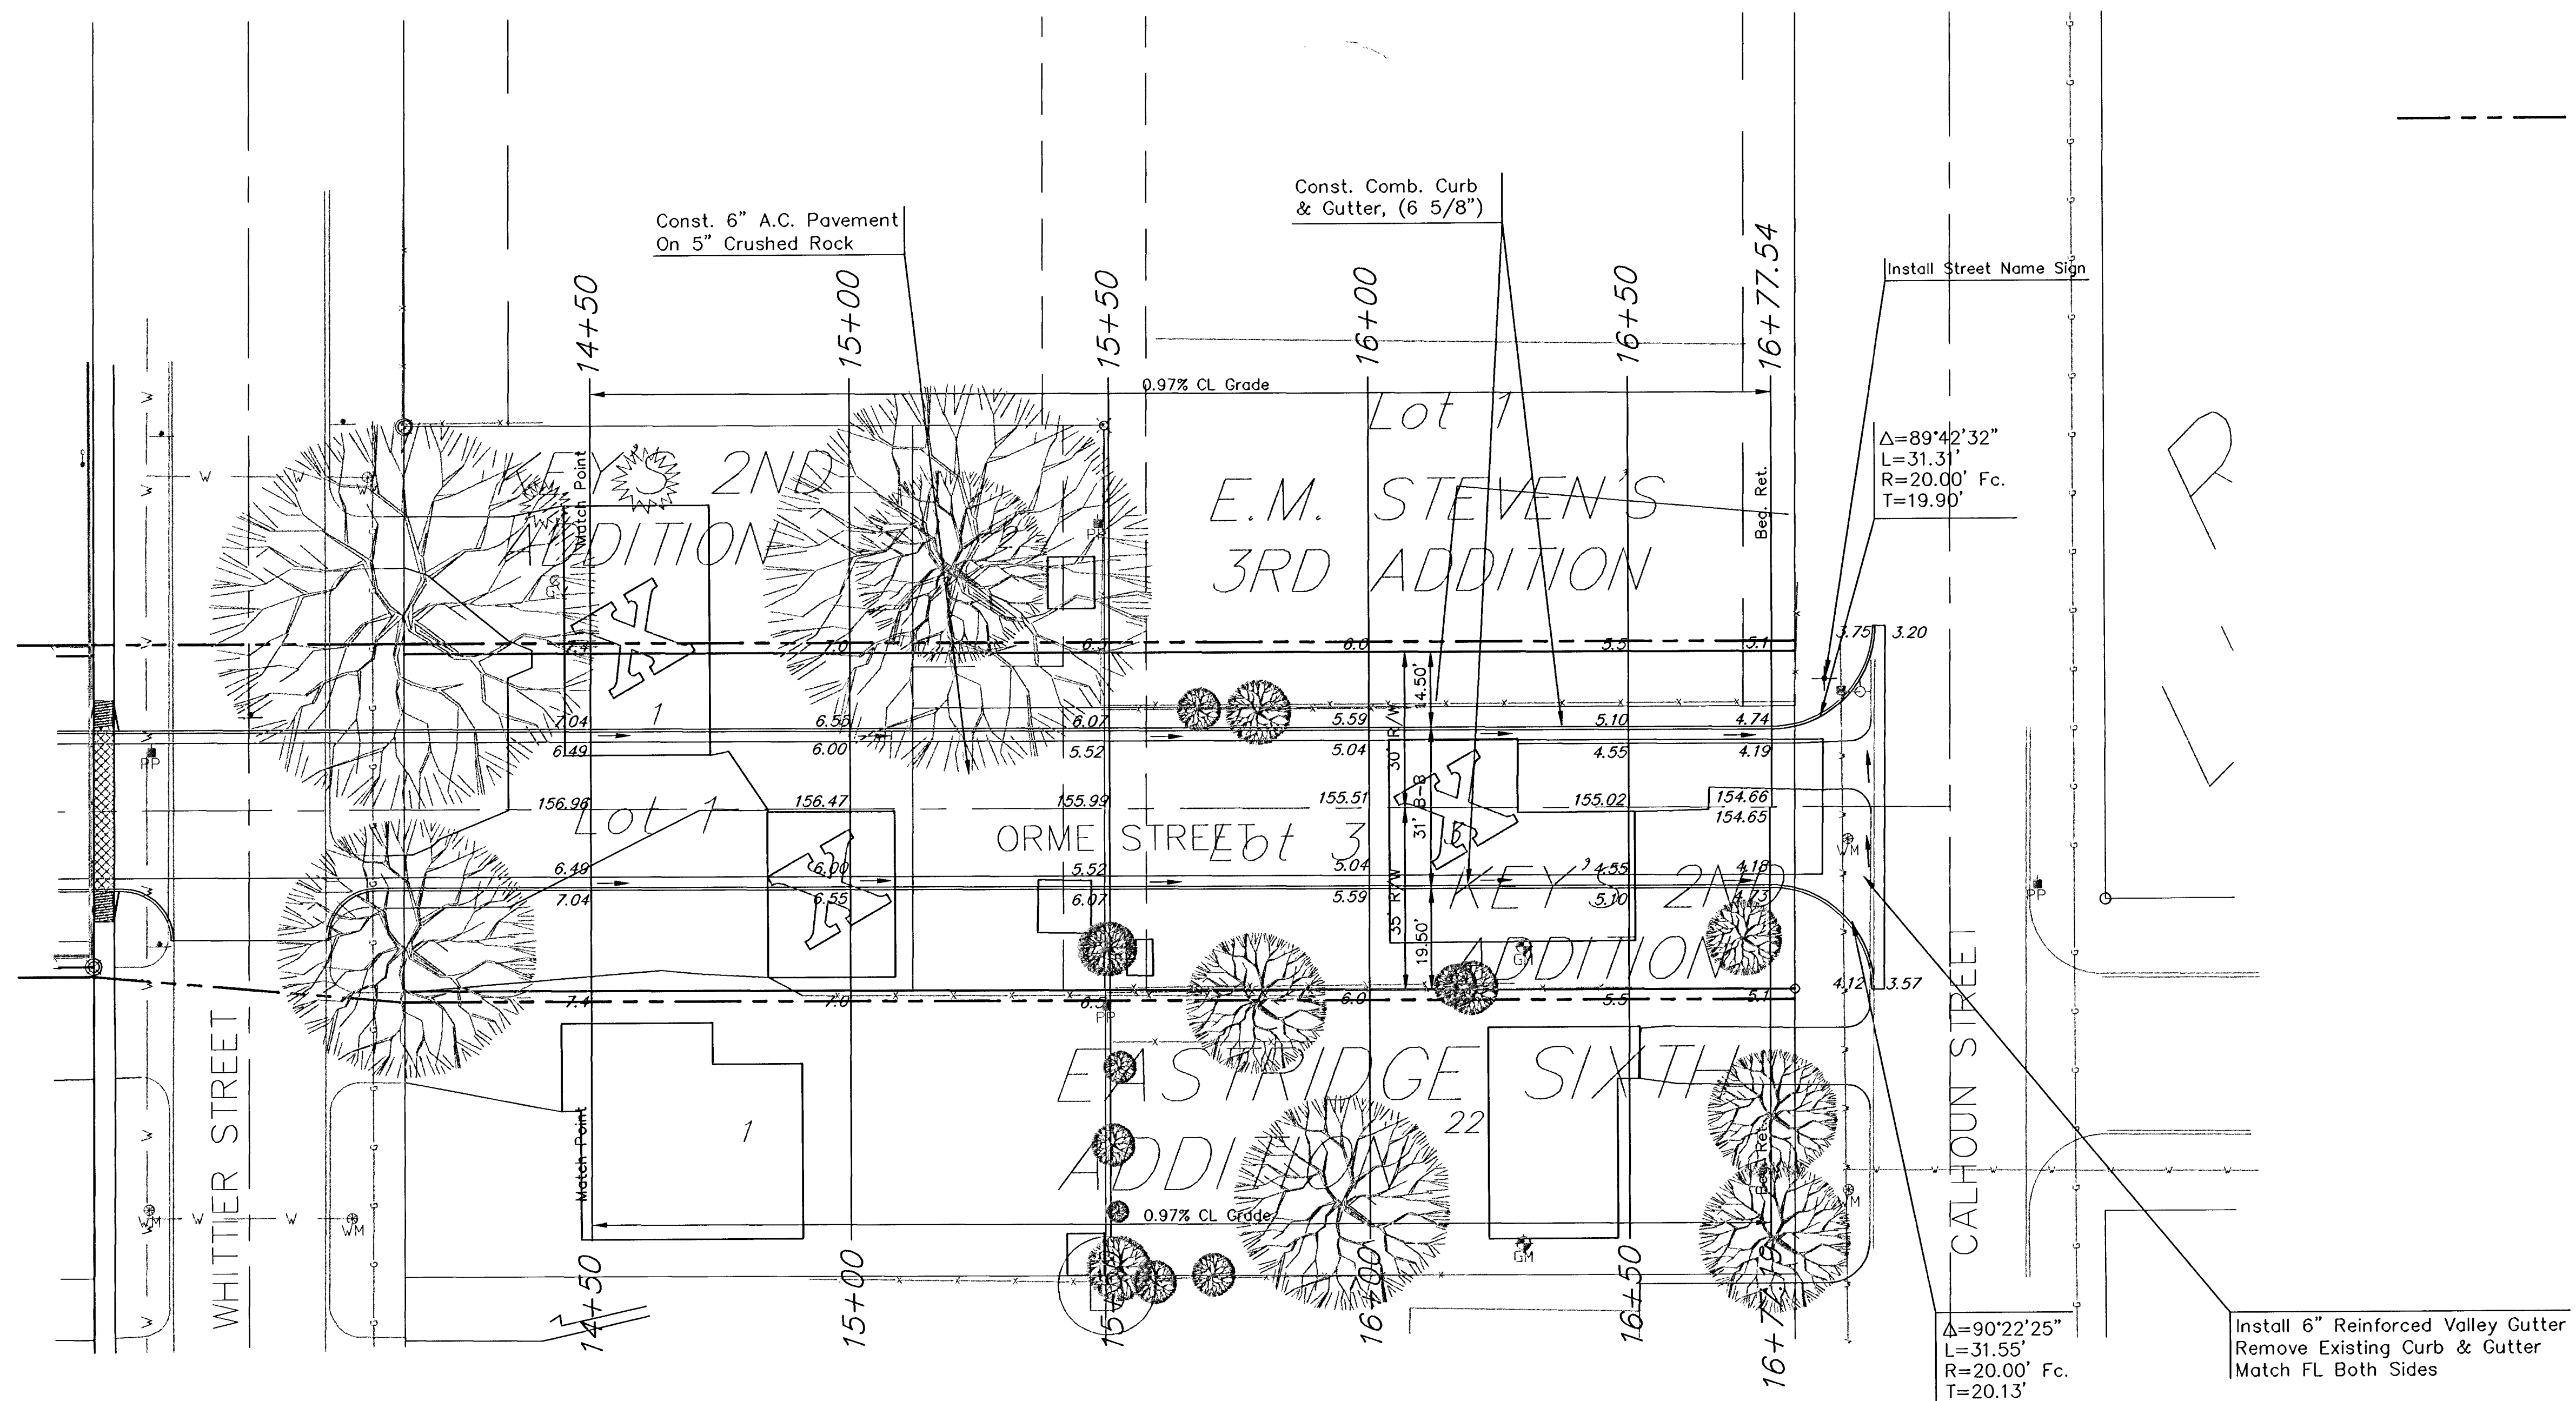

 AM CONSULTING Inc. 142 N. Emporia 316/285-2870 Wichita, KS 67202 fax: 316/285-2839	PROJECT NUMBER		AM NO.	ORME ST. PAVING PLANS		SHEET 6 OF 27 REVISED 8/27/03
	DESIGN <i>my</i>	DRAWN <i>mp</i>	FILE 00102-4	DATE 8/23/02	SCALE 1"=20'	