


| Segment 1 |           |            |           |            |
|-----------|-----------|------------|-----------|------------|
| Station   | Cut(S.F.) | Fill(S.F.) | Cut(C.Y.) | Fill(C.Y.) |
| 3+07.93   | 47.90     |            | 5.32      |            |
| 3+50.00   | 57.42     | 0.22       | 6.38      | 0.02       |
| 3+64.95   | 60.68     | 0.51       | 6.74      | 0.06       |
| 4+00.00   | 62.26     | 1.96       | 6.92      | 0.22       |
| 4+61.09   | 126.73    | 2.26       | 14.08     | 0.25       |
| 5+00.00   | 121.97    |            | 13.55     |            |
| 5+50.00   | 145.53    |            | 16.17     |            |
| 6+00.00   | 177.14    |            | 19.68     |            |
| 6+11.52   | 174.87    |            | 19.43     |            |
| 6+50.00   | 171.82    |            | 19.09     |            |
| 7+00.00   | 180.67    |            | 20.07     |            |
| 7+25.78   | 181.04    |            | 20.12     |            |
| 7+50.00   | 182.54    |            | 20.28     |            |
| 8+00.00   | 171.77    |            | 19.09     |            |
| 8+50.00   | 160.93    |            | 17.88     |            |
| 8+68.53   | 153.46    |            | 17.05     |            |
| 9+00.00   | 141.56    |            | 15.73     |            |
| 9+33.60   | 112.36    |            | 12.48     |            |
| Total     |           |            | 270.06    | 0.55       |

| Segment 2 |           |            |           |            |
|-----------|-----------|------------|-----------|------------|
| Station   | Cut(S.F.) | Fill(S.F.) | Cut(C.Y.) | Fill(C.Y.) |
| 10+32.23  | 41.06     |            | 4.56      |            |
| 10+50.00  | 79.81     |            | 8.87      |            |
| 11+00.00  | 137.54    |            | 15.28     |            |
| 11+50.00  | 148.17    |            | 16.46     |            |
| 12+00.00  | 160.07    |            | 17.79     |            |
| 12+50.00  | 169.51    |            | 18.83     |            |
| 13+00.00  | 184.78    |            | 20.53     |            |
| 13+50.00  | 146.96    |            | 16.33     |            |
| 13+59.56  | 127.78    |            | 14.20     |            |
| 13+84.46  | 70.48     |            | 7.83      |            |
| 14+00.00  | 100.10    |            | 11.12     |            |
| 14+08.90  | 135.08    |            | 15.01     |            |
| 14+50.00  | 178.76    |            | 19.86     |            |
| 15+00.00  | 173.18    |            | 19.24     |            |
| 15+50.00  | 133.34    |            | 14.82     |            |
| 16+00.00  | 150.11    |            | 16.68     |            |
| 16+50.00  | 158.90    |            | 17.66     |            |
| 16+87.49  | 34.97     | 2.77       | 3.89      | 0.31       |
| Total     |           |            | 258.96    | 0.31       |

| Cottonwood Lane |           |            |           |            |
|-----------------|-----------|------------|-----------|------------|
| Station         | Cut(S.F.) | Fill(S.F.) | Cut(C.Y.) | Fill(C.Y.) |
| 0+00.00         |           |            |           |            |
| 0+30.97         | 68.18     | 0.95       | 7.58      | 0.11       |
| 0+40.63         | 79.16     |            | 8.80      |            |
| 0+44.93         | 81.04     |            | 9.00      |            |
| 0+50.00         | 55.86     | 2.22       | 6.21      | 0.25       |
| 0+75.00         | 27.92     | 0.12       | 3.10      | 0.01       |
| 0+80.58         | 32.46     |            | 3.61      |            |
| 1+00.00         | 31.07     |            | 3.45      |            |
| Total           |           |            | 41.75     | 0.37       |

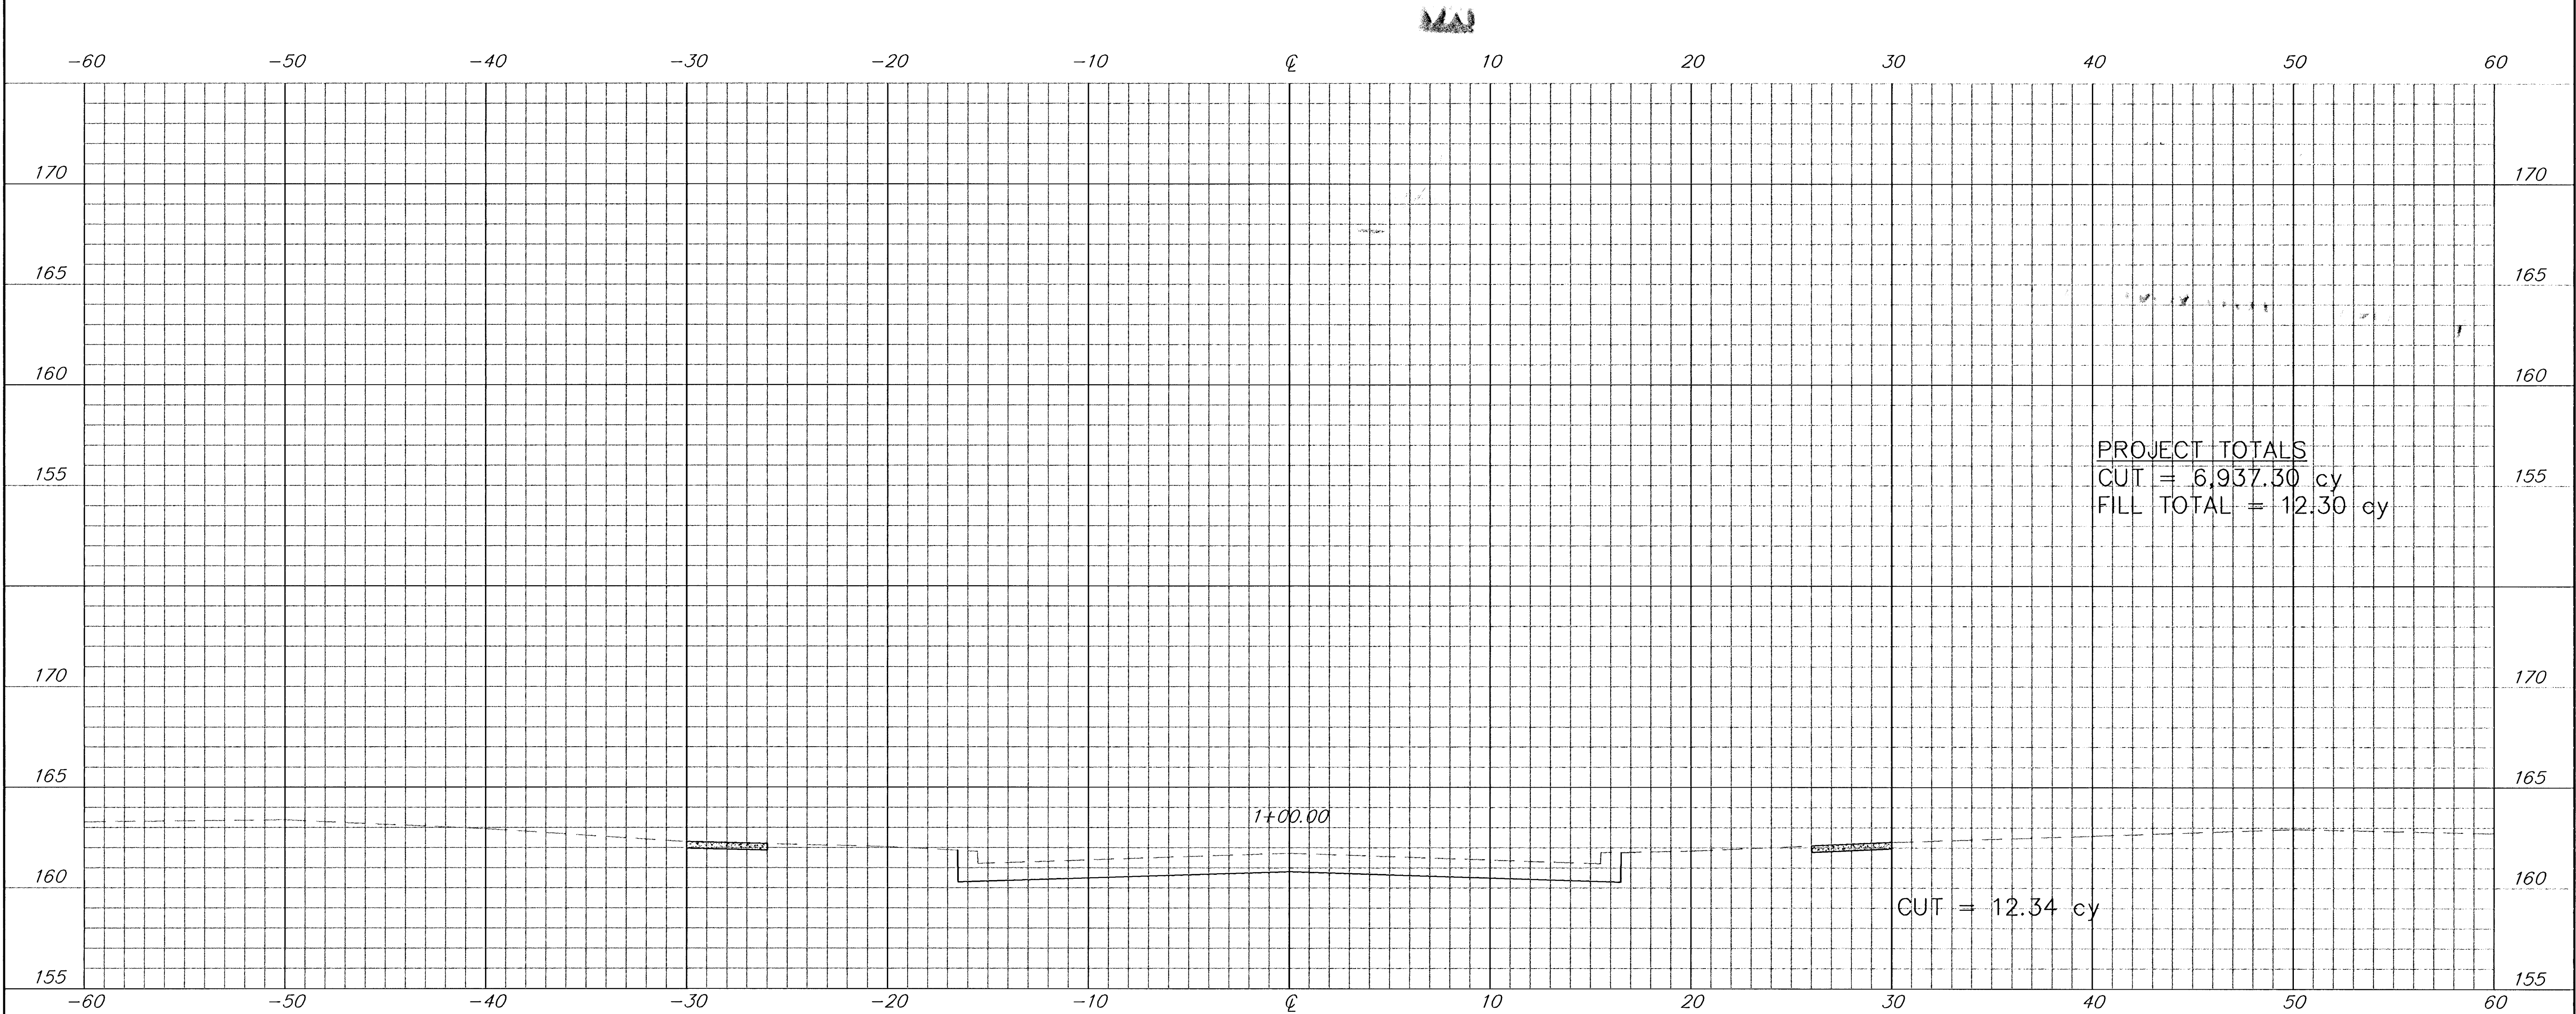

|  |                                    |             |              |                  |                 |                                                                             |                                       |                     |
|--|------------------------------------|-------------|--------------|------------------|-----------------|-----------------------------------------------------------------------------|---------------------------------------|---------------------|
|  | PROJECT NUMBER<br><b>472-83223</b> |             |              |                  | AW NO.<br>00102 | Orme Street Paving Plans<br><b>COTTONWOOD X-SECTIONS</b><br>Wichita, Kansas | SHEET<br><b>21</b><br>OF<br><b>27</b> | REVISION<br>8/21/03 |
|  | DESIGN<br>MP                       | DRAWN<br>SS | FILE<br>XSEC | DATE<br>11/26/02 | SCALE<br>1"=4'  |                                                                             |                                       |                     |