
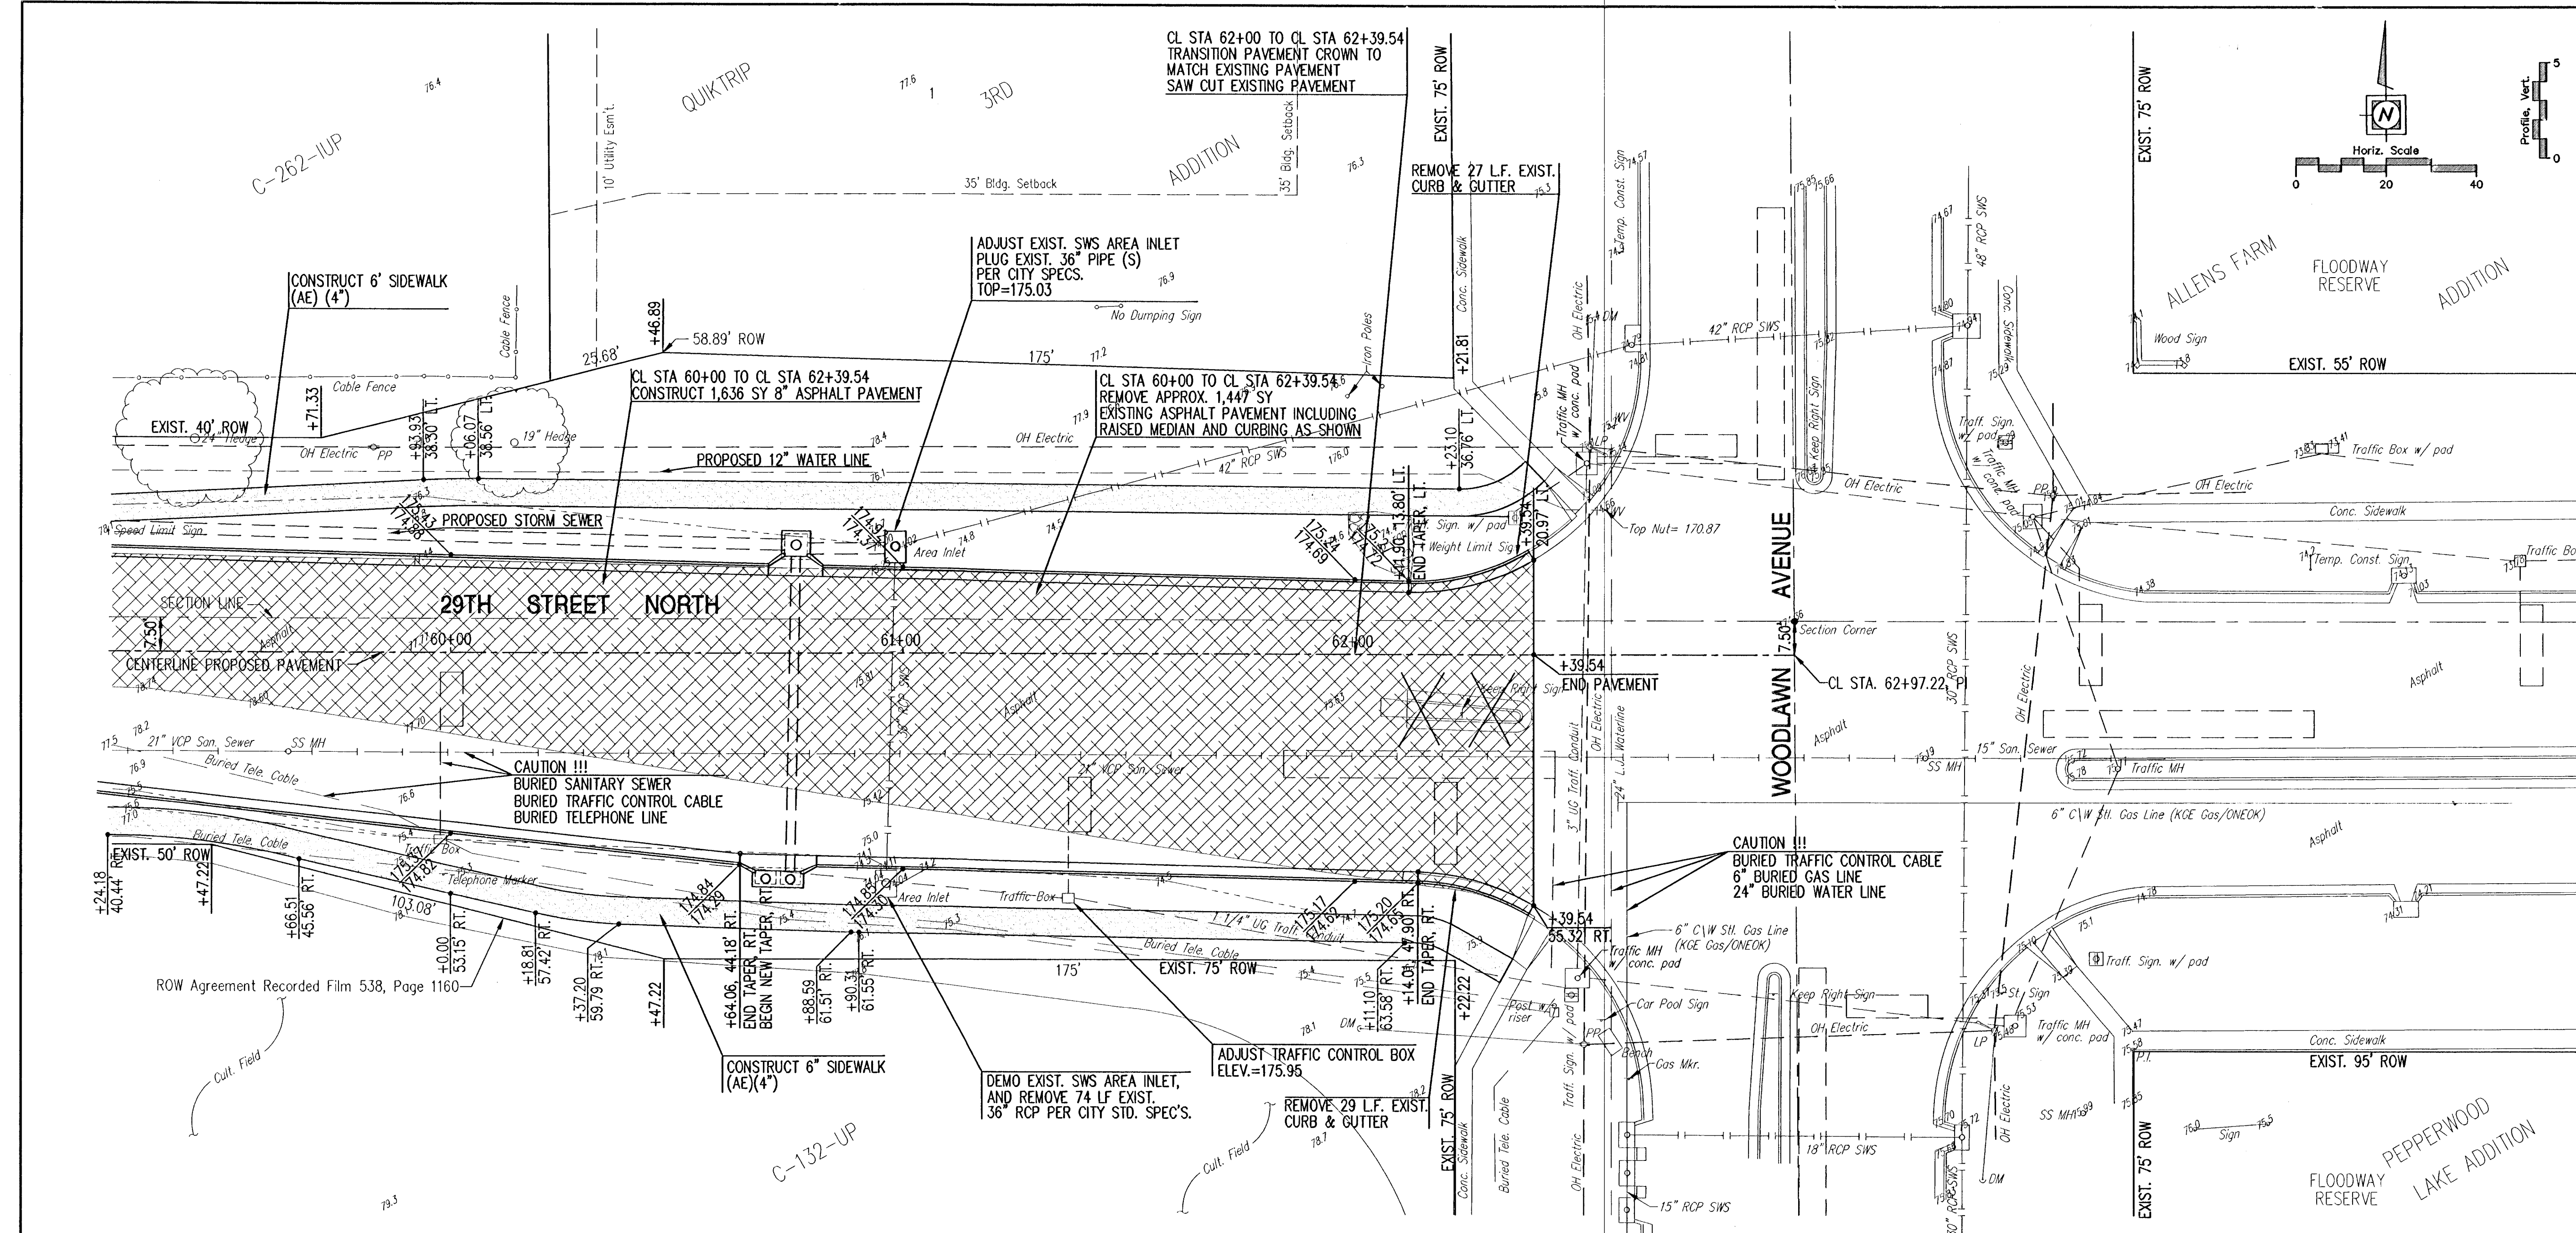


P.L.C. 01/02/00.dwg PLOT: L.S. 00 JC:SDMM-14

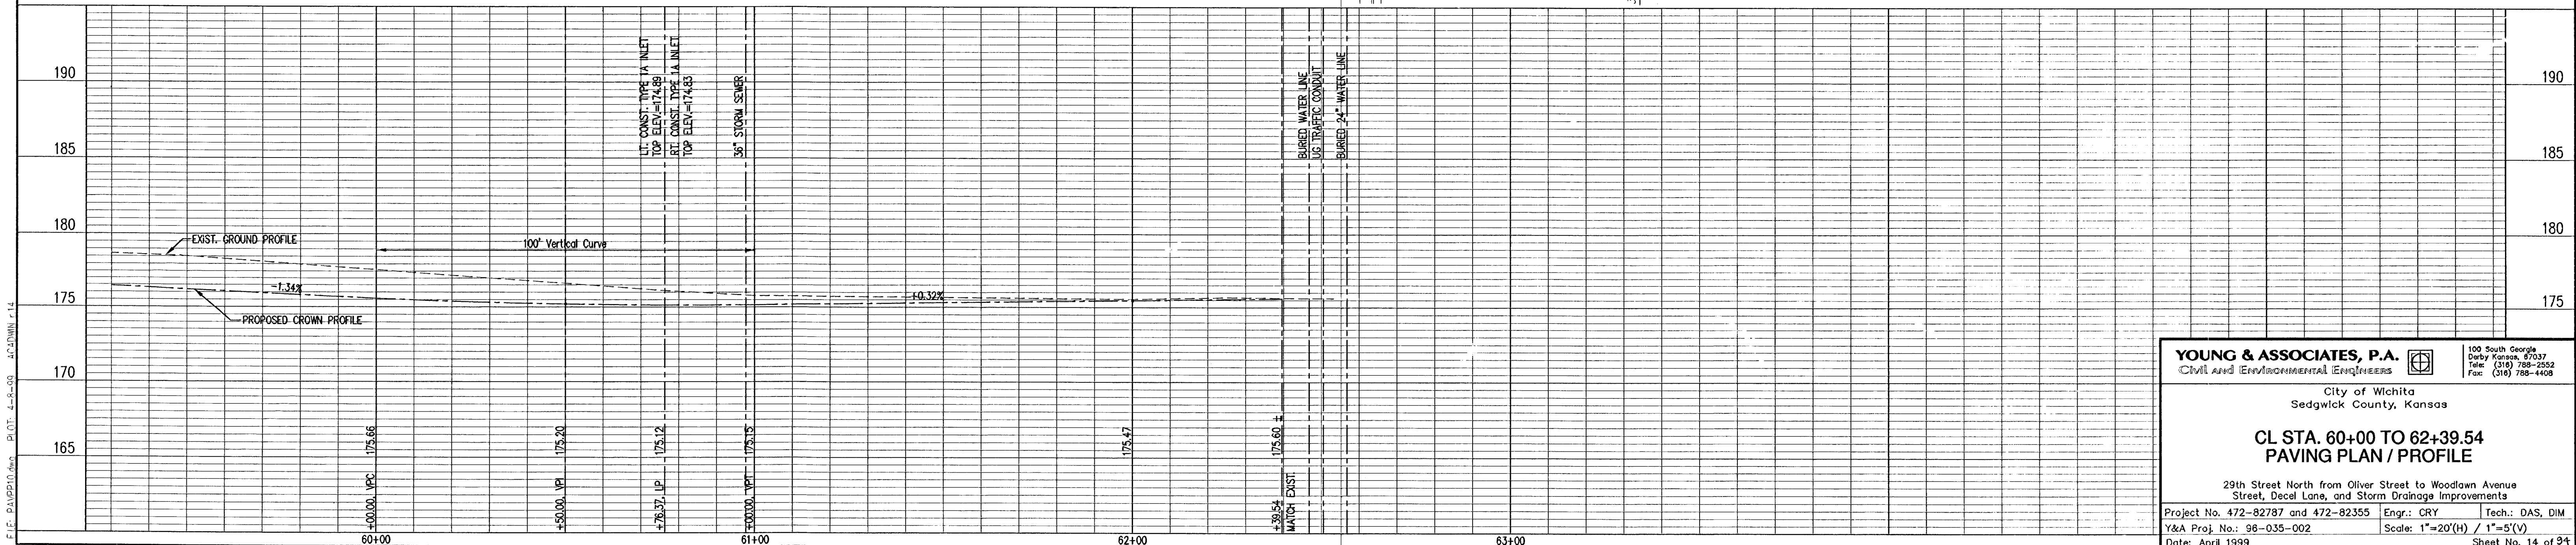

FHWA REGION NO.	STATE	PROJECT NO.	YEAR	SHEET NO.	TOTAL SHEETS
7	KANSAS	87 N-0137-01	99	14	94

0 20 40

Horiz. Scale

0 5

Profile Vert.

CL STA. 60+00 TO CL STA. 62+39.54

PAVING PLAN / PROFILE

29th Street North from Oliver Street to Woodlawn Avenue

Street, Decal Lane, and Storm Drainage Improvements

Project No. 472-82787 and 472-82355 Engr.: CRY Tech.: DAS, DIM

Y&A Proj. No.: 98-035-002 Scale: 1"=20'(H) / 1"=5'(V)

Date: April 1999 Sheet No. 14 of 94

YOUNG & ASSOCIATES, P.A.
Civil and Environmental Engineers
100 South Georgia
Dorcy, Kansas 67037
Tel: (316) 789-2552
Fax: (316) 788-4408

City of Wichita
Sedgwick County, Kansas

CL STA. 60+00 TO 62+39.54
PAVING PLAN / PROFILE

29th Street North from Oliver Street to Woodlawn Avenue
Street, Decal Lane, and Storm Drainage Improvements

Project No. 472-82787 and 472-82355 Engr.: CRY Tech.: DAS, DIM
Y&A Proj. No.: 98-035-002 Scale: 1"=20'(H) / 1"=5'(V)
Date: April 1999 Sheet No. 14 of 94