

GROVE PARK

LOT 1, NELSONS HILLSIDE PARK ADDITION

PROJECT NO. 390-140

PROJECT NO: 472-83156

THE CITY OF WICHITA
SEDGWICK COUNTY, KANSAS
MICHAEL E. LINDEBAK, CITY ENGINEER


OCA: 785008

OCA NO. 785-008


SHEET INDEX

SHEET	DESCRIPTION
G-001	COVER SHEET
CS101	SITE SURVEY
CD101	DEMOLITION PLAN
CG101	OVERALL GRADING PLAN
CG501	SOIL EROSION BMPS SUBDIVISION DEVELOPMENT PROCESS
CG502	SOIL EROSION BMPS STREET IMPROVEMENT PROCESS
CG503	SOIL EROSION BMP DETAILS
CG504	SOIL EROSION BMP DETAILS
CI101	OVERALL SITE PLAN
CI102	ALTERNATES
CI401	SITE LAYOUT PLAN NO.1
CI402	SITE LAYOUT PLAN NO.2
CI403	SITE LAYOUT PLAN NO.3
CI404	PLAY AREA LAYOUT PLAN
CI405	PUTTING GREEN LAYOUT PLAN
CI501	SITE DETAILS
CI502	PICNIC SHELTER DETAILS
CI503	CONCESSION/RESTROOM DETAILS
CI504	STARTER SHACK DETAILS
CI505	ENTRY MONUMENT DETAILS
CP101	STREET PAVING PLAN NO.1
CP102	STREET PAVING PLAN NO.2
CP103	STREET PAVING PLAN NO.3
CP104	STREET PAVING PLAN NO.4
CP105	STREET PAVING PLAN NO.5
CP106	STREET PAVING PLAN NO.6
CP107	WEST PARKING LOT PAVING PLAN


SHEET	DESCRIPTION
CP108	EAST PARKING LOT PAVING PLAN
CP301	PAVING CROSS SECTIONS NO.1
CP302	PAVING CROSS SECTIONS NO.2
CP303	PAVING CROSS SECTIONS NO.3
CP304	PAVING CROSS SECTIONS NO.4
CP305	PAVING CROSS SECTIONS NO.5
CP306	PAVING CROSS SECTIONS NO.6
CP307	PAVING CROSS SECTIONS NO.7
CP308	PAVING CROSS SECTIONS NO.8
CP309	PAVING CROSS SECTIONS NO.9
CP310	PAVING CROSS SECTIONS NO.10
CP501	PAVEMENT DETAILS
CP502	PAVEMENT DETAILS
CP503	PAVEMENT DETAILS
CU401	SANITARY SEWER PLAN & PROFILE
CU402	STORM WATER SEWER PLAN NO.1
CU403	STORM WATER SEWER PLAN NO.2
CU404	DRINKING FOUNTAIN
CU501	UTILITY DETAILS
CU502	UTILITY DETAILS
CU503	WATER ASSEMBLY DETAILS
ES101	OVERALL ELECTRICAL LIGHTING
LI101	IRRIGATION PLAN & DETAILS

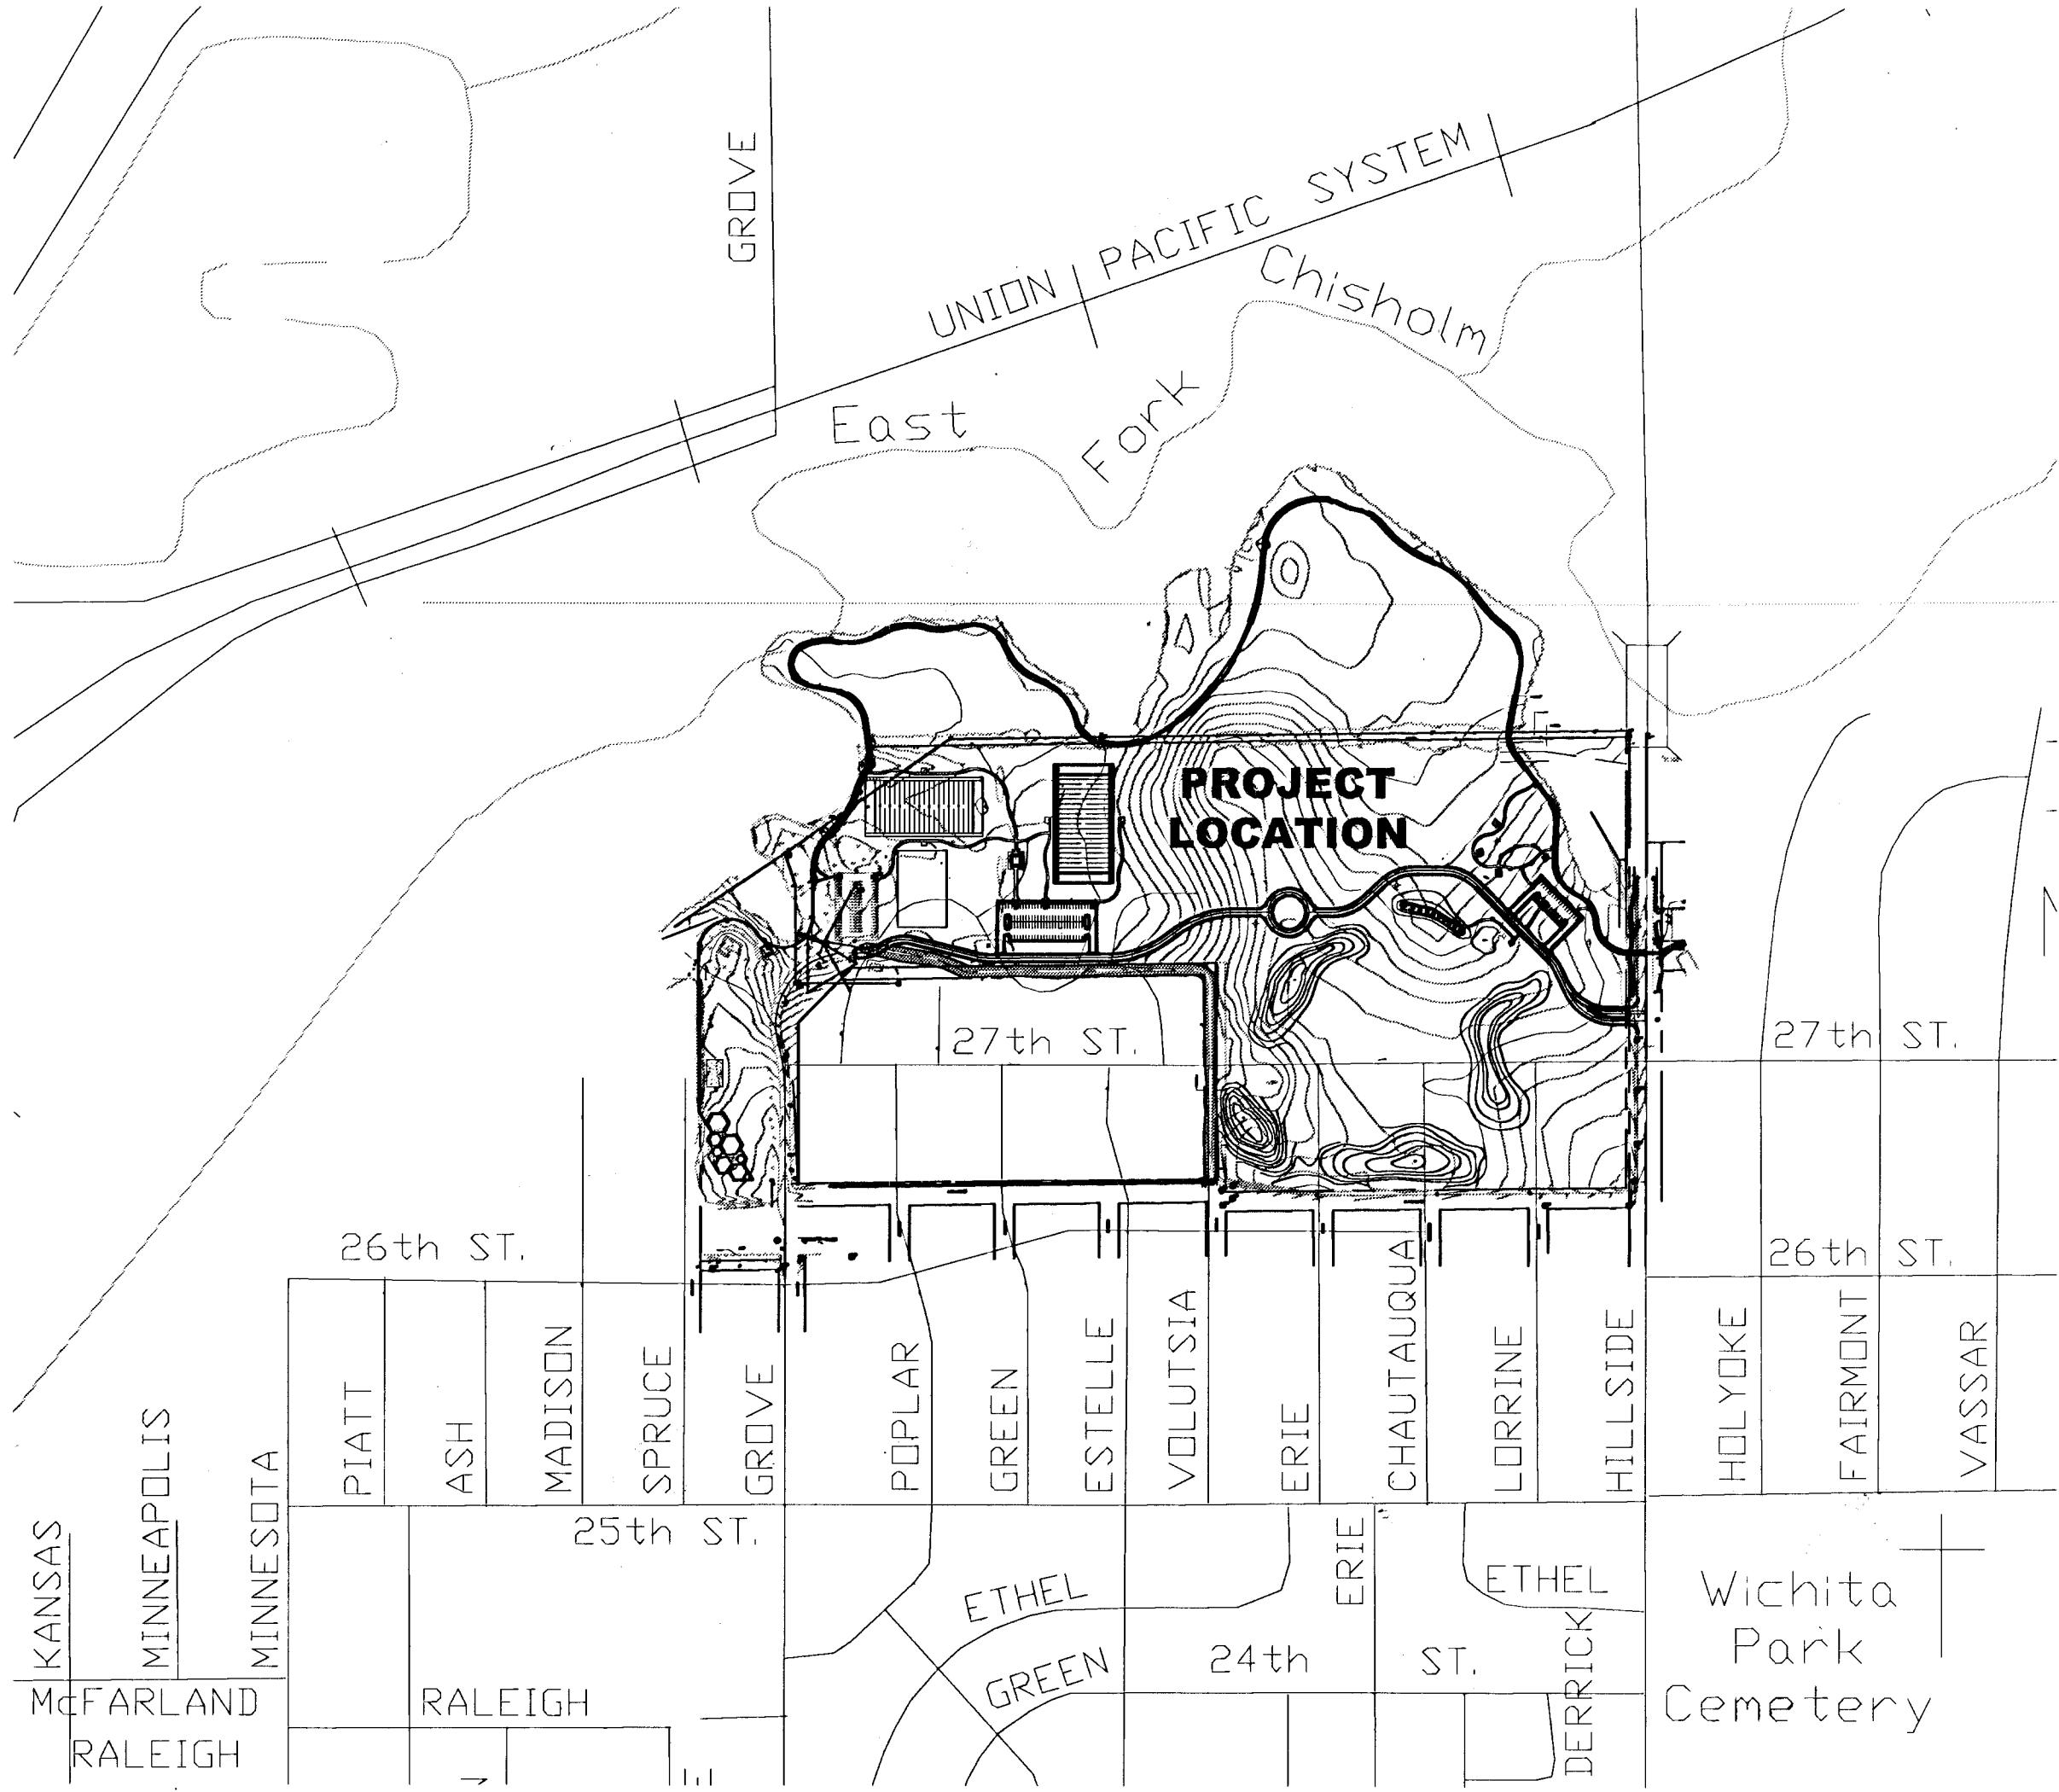

A PROJECT LOCATION MAP
NOT TO SCALE

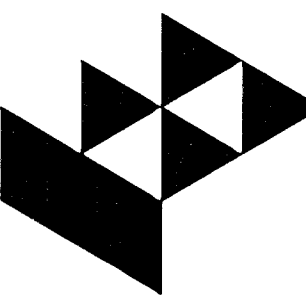

GossenLivingston
Architecture
411 N. WEBB ROAD
WICHITA, KS. 67208
(316) - 884-9800
Fax (316) 884-9800

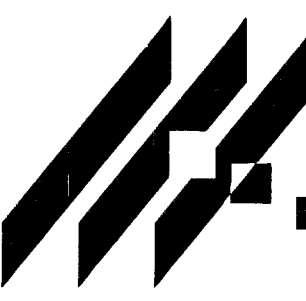


M.K.E.C.
411 N. WEBB ROAD
WICHITA, KS. 67208
(316) - 884-9800


GROVE PARK IMPROVEMENTS
PROJECT NAME


COVER SHEET
SHEET TITLE

SRB DESIGN BY:	LES DRAWN BY:	TDM CHECKED BY:
OCTOBER 2001 DATE	1003.010 JOB NO.	G-001/ 50 SHEET OF


0-31-2

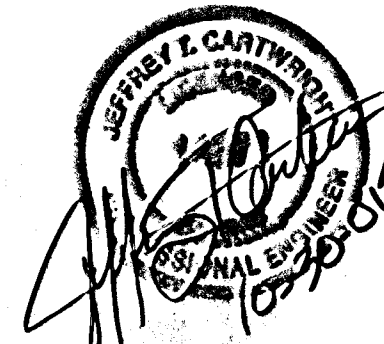
10-31-2

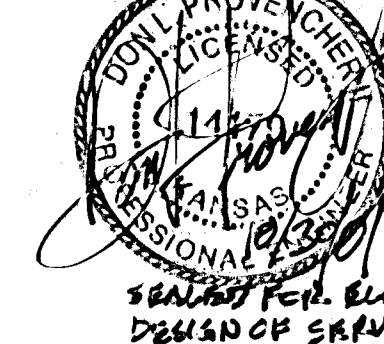
10-31-2

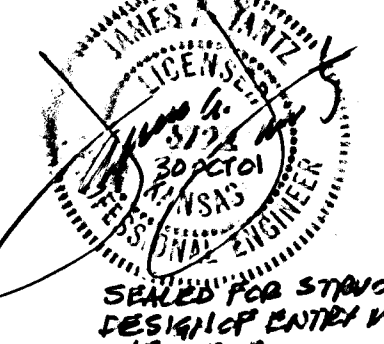
10-31-2

SEAL FOR ELECTRICAL
DESIGN OF SERVICE & SITE
LIGHTING CAPABILITY

SEAL FOR STRUCTURAL
DESIGN OF ENTRY MONUMENT,
SHEETS