


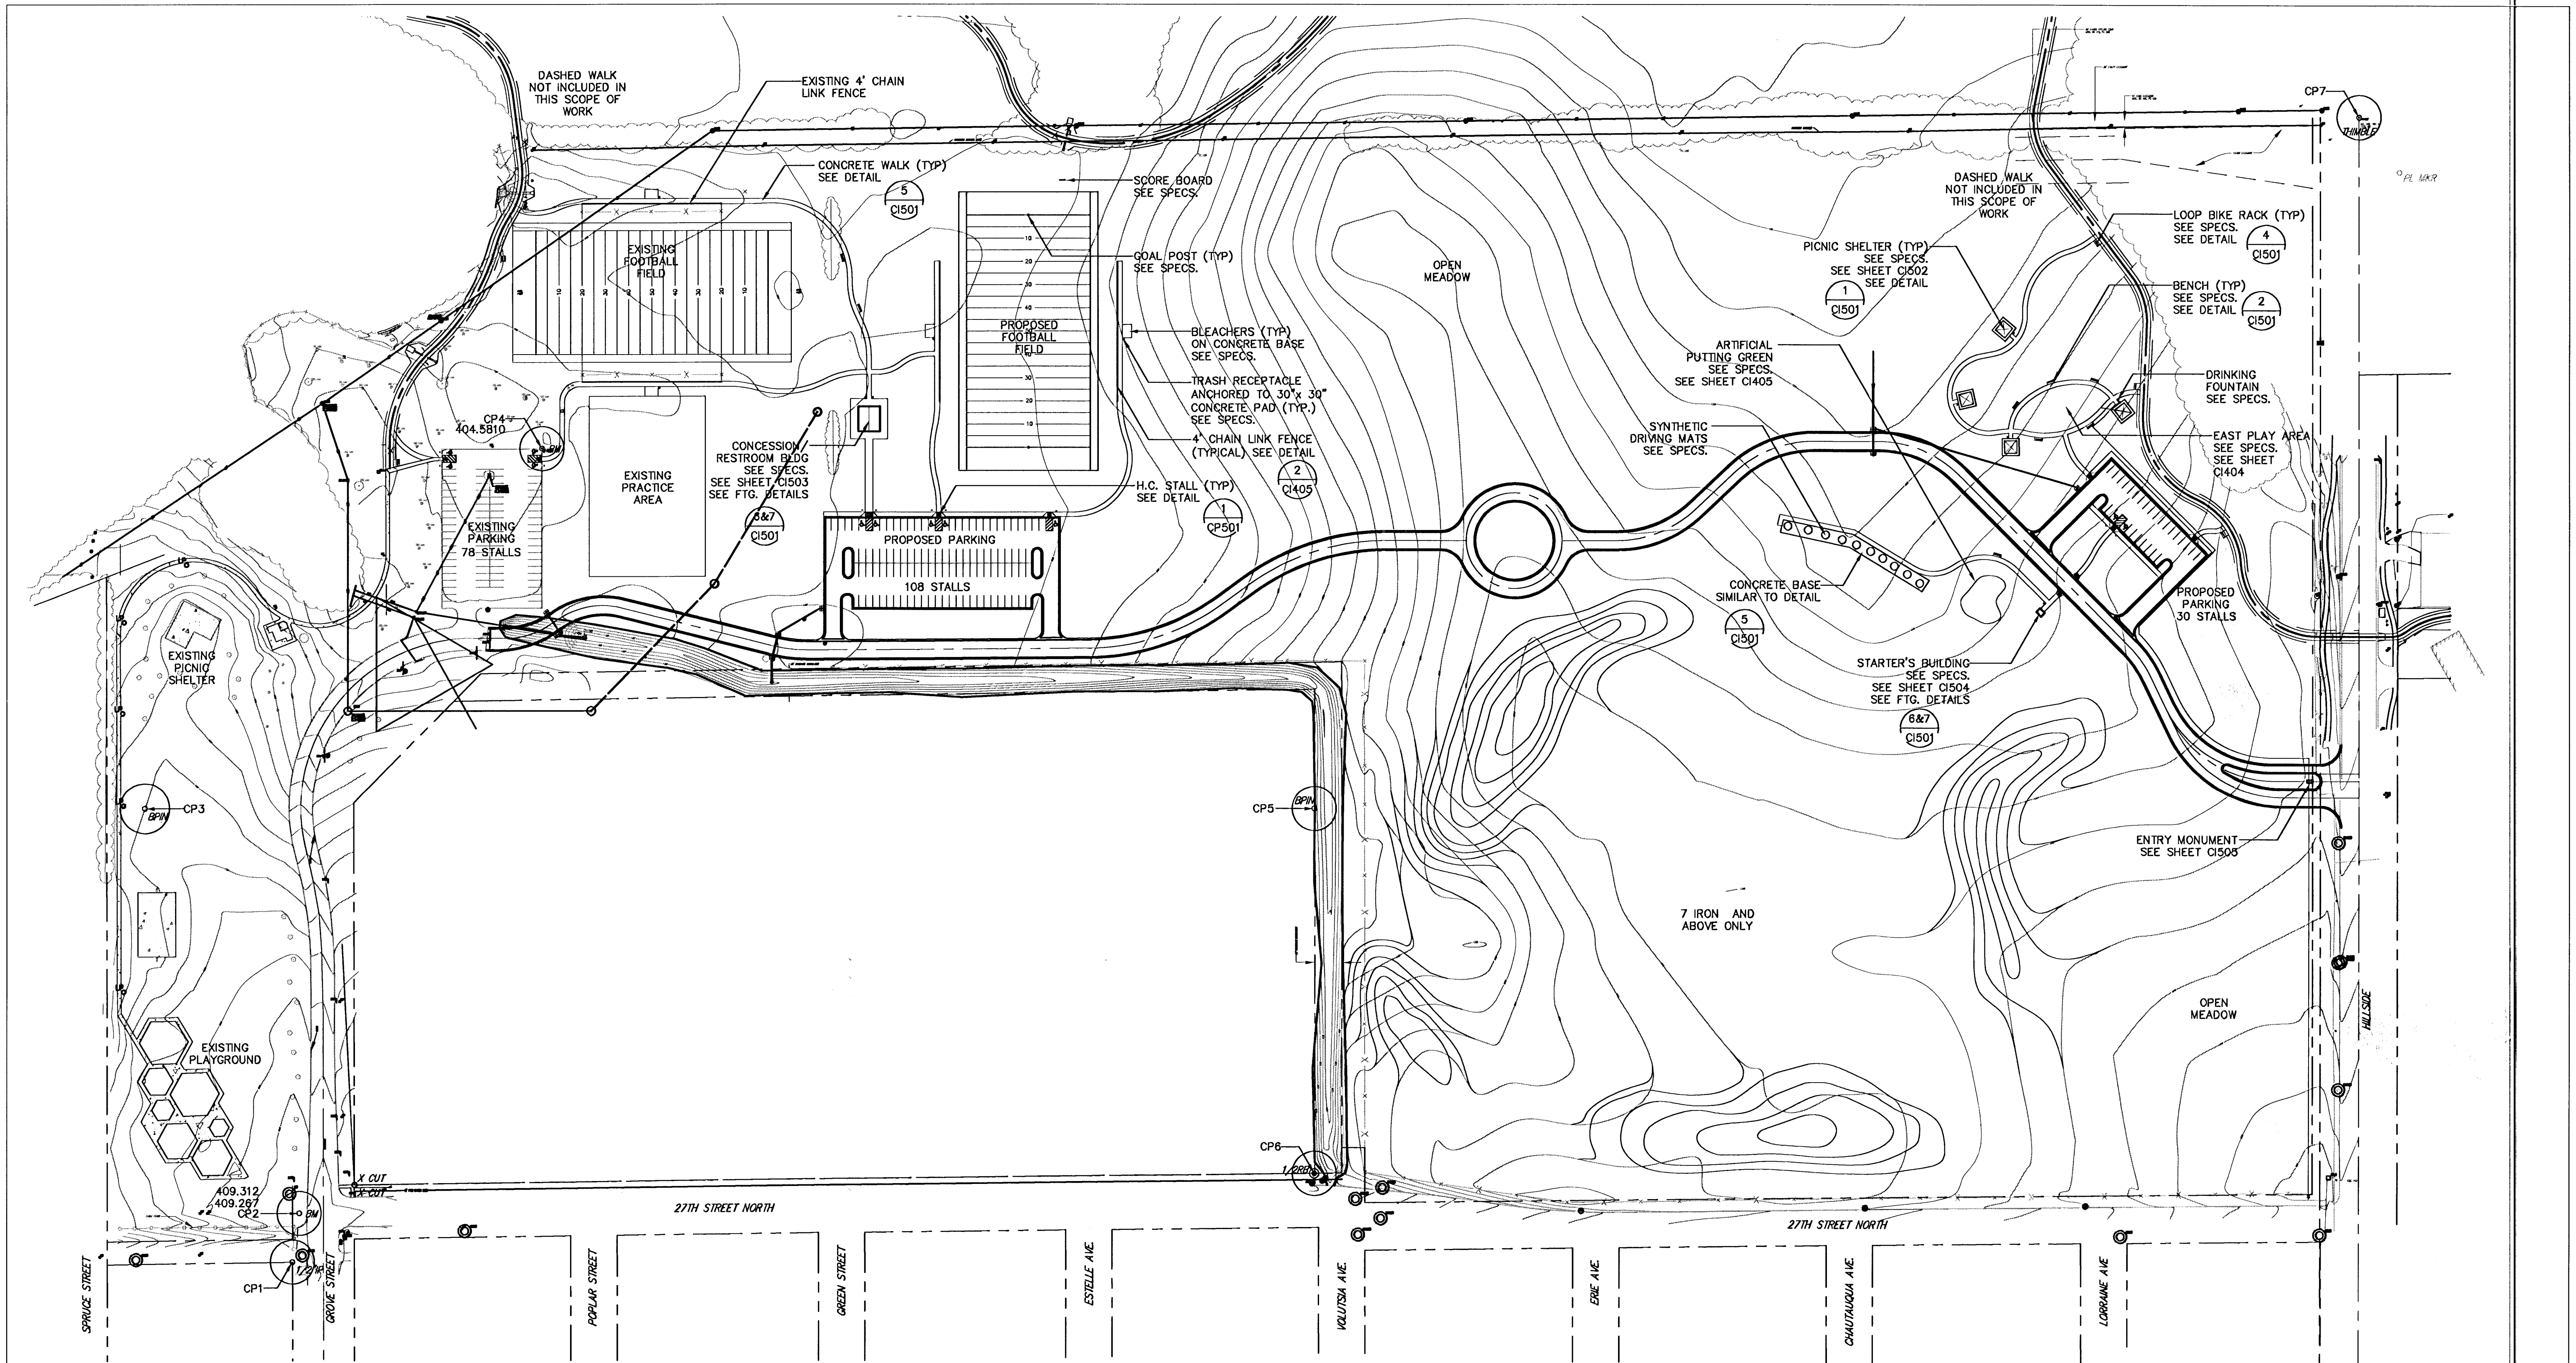


**A OVERALL SITE PLAN**

0' 50' 100' 200' 1"=100'-0.0"


N

| Control Points |          |          |
|----------------|----------|----------|
| Pt.            | North    | East     |
| CP1            | 21261.49 | 17326.42 |
| CP2            | 21324.81 | 17335.22 |
| CP3            | 21847.62 | 17135.18 |
| CP4            | 22312.96 | 17649.23 |
| CP5            | 21847.62 | 18647.76 |
| CP6            | 21376.61 | 18648.22 |
| CP7            | 22742.50 | 20000.04 |

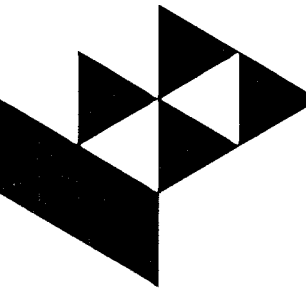

**GossenLivingston**

Architecture  
411 N. WEBB ROAD  
WICHITA, KS. 67208  
(316) - 684-9800

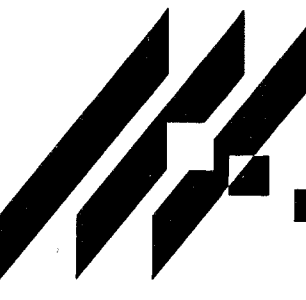

**M.K.E.C.**

411 N. WEBB ROAD  
WICHITA, KS. 67208  
(316) - 684-9800

**GROVE PARK IMPROVEMENTS**

PROJECT NAME

**OVERALL SITE PLAN**

SHEET TITLE

|            |              |           |          |             |    |
|------------|--------------|-----------|----------|-------------|----|
| DESIGN BY: | LES          | DRAWN BY: | TDM      | CHECKED BY: |    |
| DATE       | OCTOBER 2001 | JOB NO.   | 1003.010 | SHEET       | 50 |