
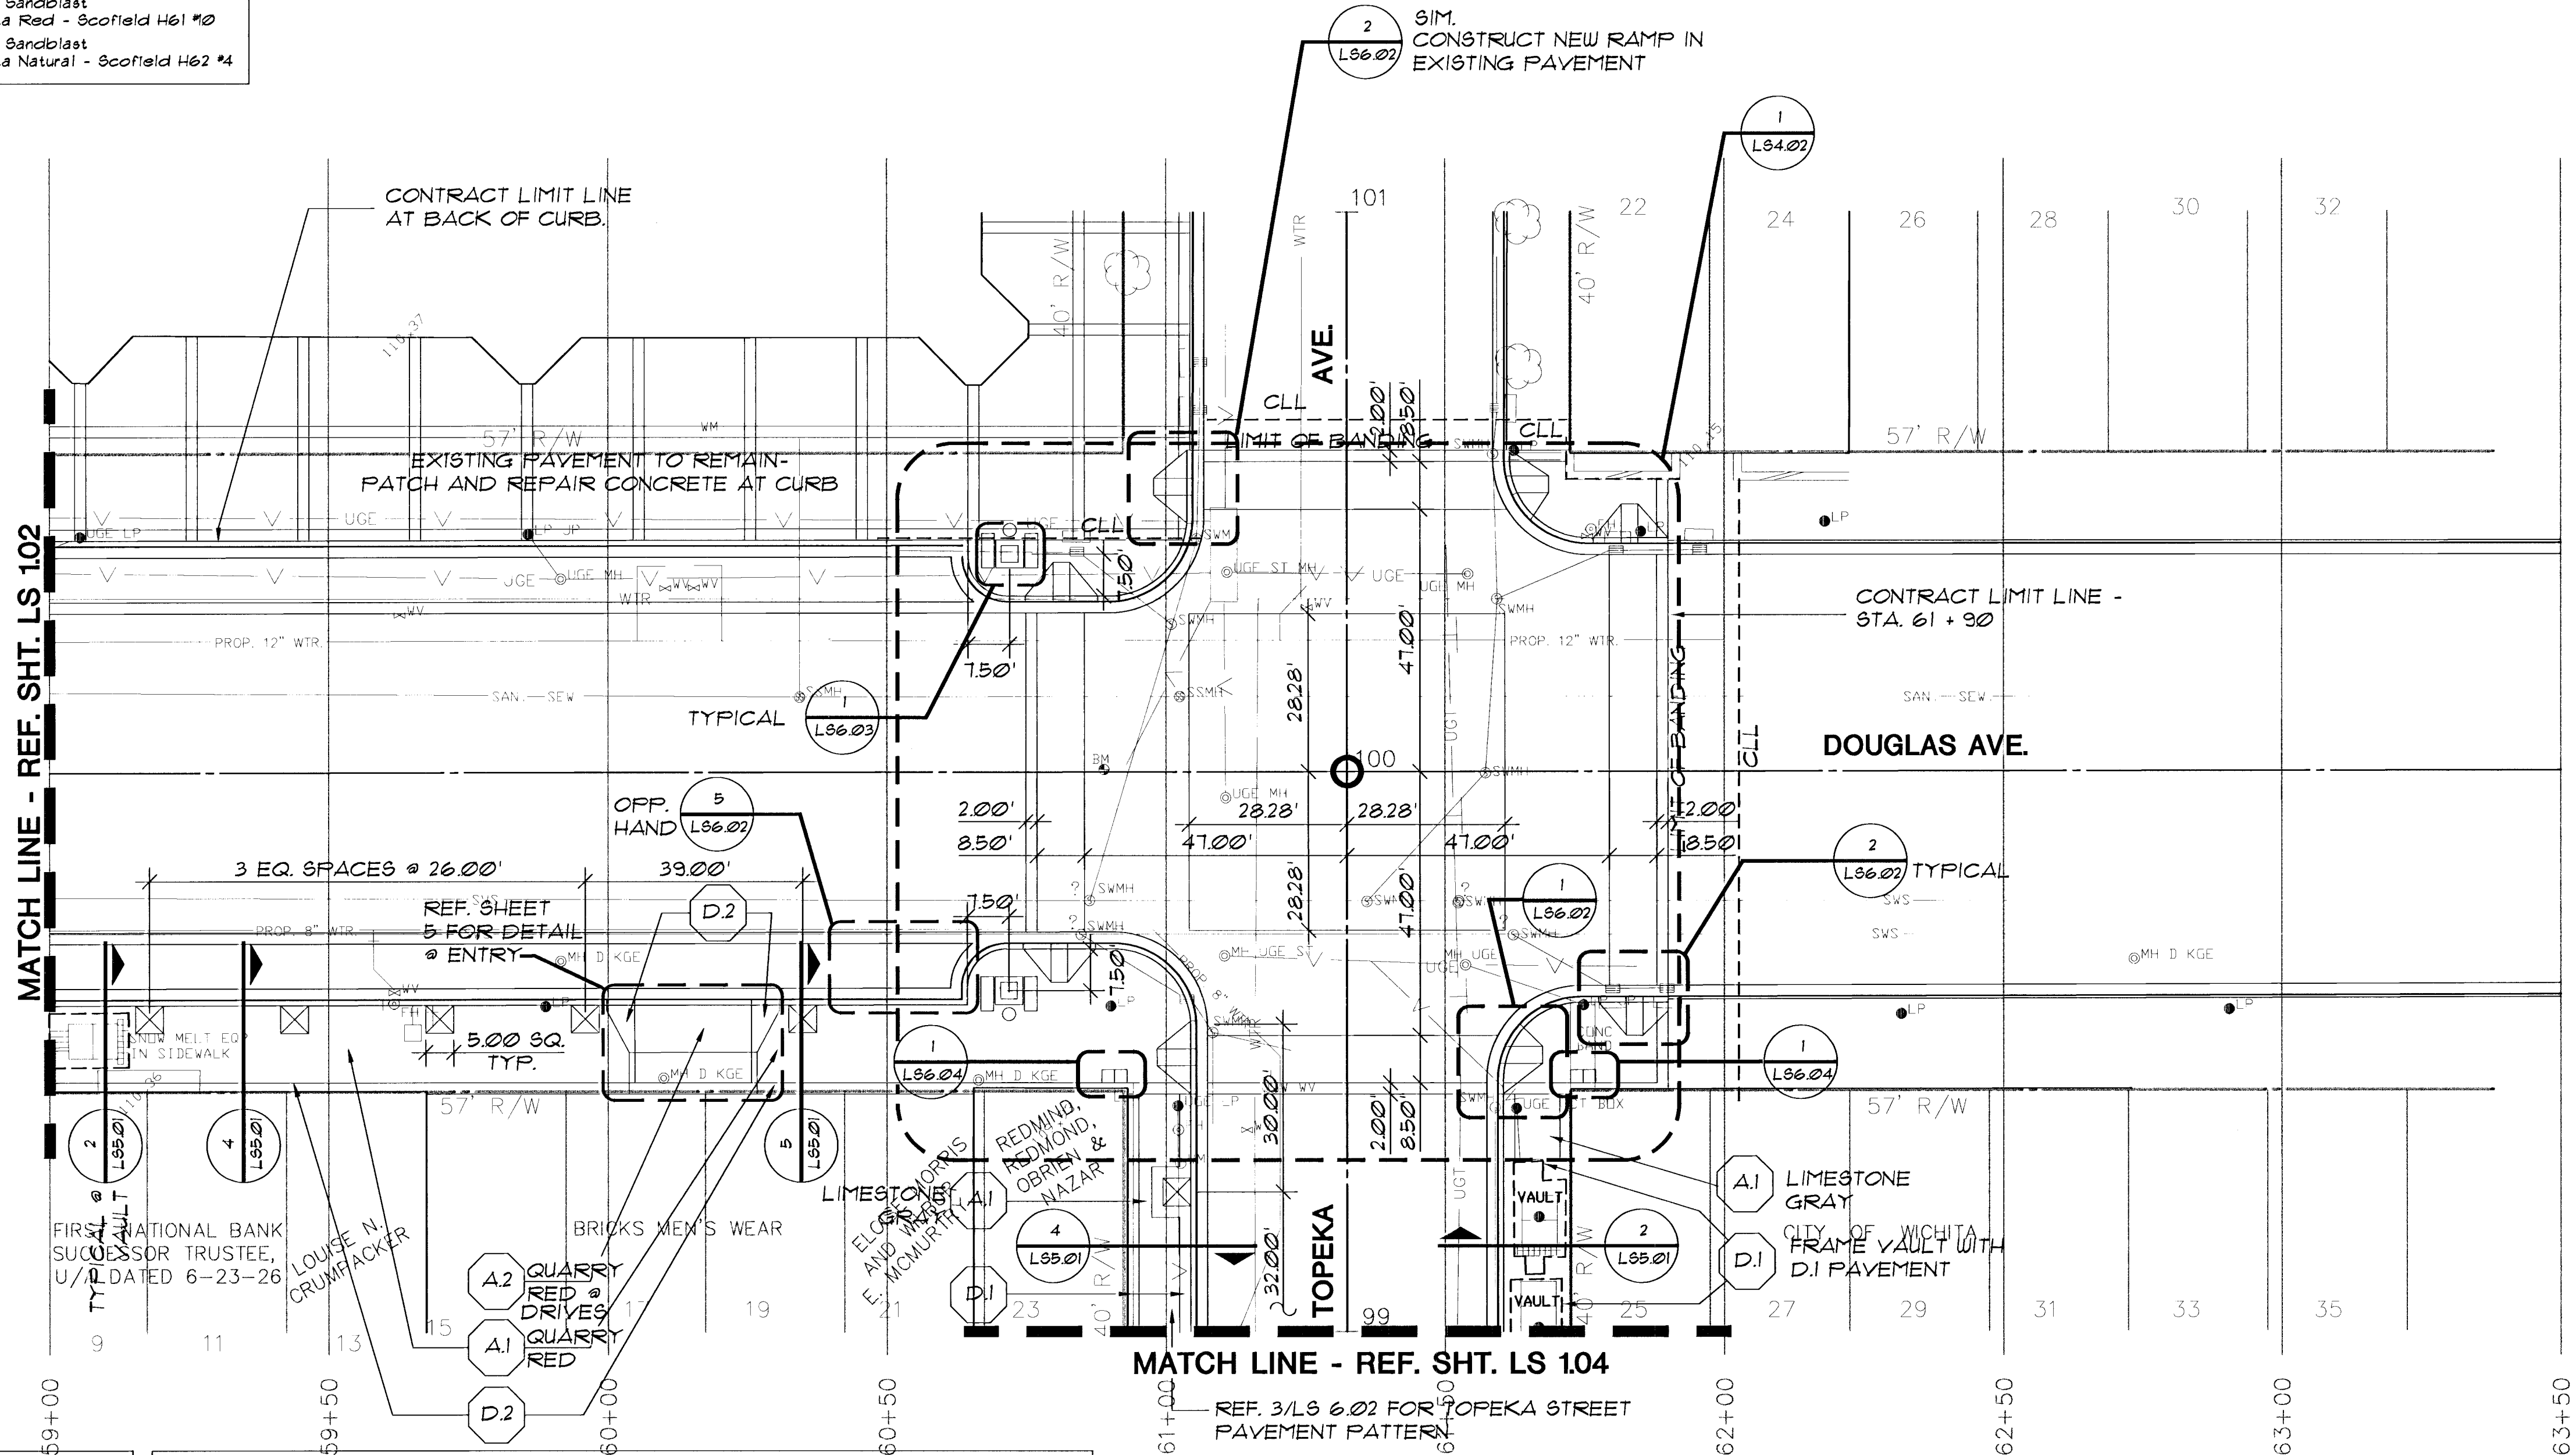


6: C:\V1\13210\SMAL\9210-3A.DWG Tue May 11 15:55:22 1999

PAVEMENT SCHEDULE		
SYMBOL	TYPE/SHAPE	COLOR/FINISH
A1	Frest Concrete Paver 12" x 12" x 2-1/2" (Actual 11-15/16" x 11-15/16")	Quarry Red/Limestone Gray (See Plan) Tudor Finish
A2	Frest Concrete Paver/Vehicular 12" x 12" x 3" (Actual 11-15/16" x 11-15/16")	Quarry Red Tudor Finish
B2	Frest Concrete Paver 8" x 8" x 3" (Actual 7-13/16" x 7-13/16")	Quarry Red/Limestone Gray/Supper Black (See Plan) Natural Finish
C2	Frest Concrete Paver 4" x 8" x 3" (Actual 3-7/8" x 7-13/16")	Quarry Red/Limestone Gray/Supper Black (See Plan) Natural Finish
D1	Architectural Concrete Sidewalk 4" Depth	Light Sandblast Wichita Red - Scofield H61 #10
D2	Architectural Concrete Bands Bldg. Face & Pavement Edge	Light Sandblast Wichita Natural - Scofield H62 #4

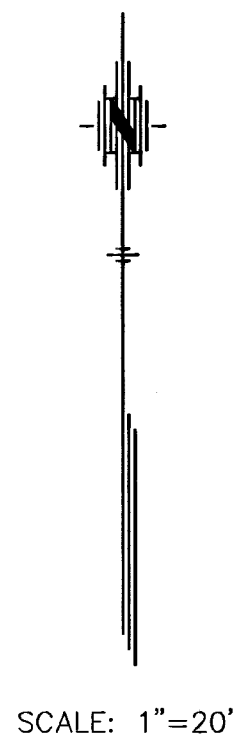


GENERAL LEGEND	
---	PROPERTY LINE
---	CONTRACT LIMIT LINE
---	CENTER LINE
---	EXISTING UTILITY LINES
---	EDGE OF BASEMENT
DETAIL REFERENCE	
1	DETAIL NO.
L 100	SHEET NO.
EXISTING VAULTS	

LAYOUT & MATERIALS LEGEND			
A1	PAVEMENT SYMBOL - REFER TO PAVT. SCHEDULE.	NEWSPAPER ENCLOSURE (REF. 1/L96.04)	ENLARGEMENT
A1	VEHICULAR PAVT.	BENCH (REF. 1/L96.03)	PLAN SHEET NO.
LP	EXST. LIGHT POLE TO REMAIN	TRASH (REF. 2/L96.03)	SECTION REFERENCE
X	TREE GRATE	POINT OF BEGINNING (POB)	SECTION 1 SHEET NO.
□	TREE PLANTER	EJ EXPANSION JOINT	ELEVATION REFERENCE
		PA PLANTING AREA	1/L100 SHEET NO.
		N.I.C. AREA NOT IN CONTRACT	1/L100 ELEVATION NO.

NOTE:
REF. SHEET LS 101 FOR LAYOUT AND MATERIALS NOTES.

the swa group

Landscape Architecture 2211 N. Lamar, Suite 400
Site Planning Dallas, TX 75202
Urban Design 214-954-0016

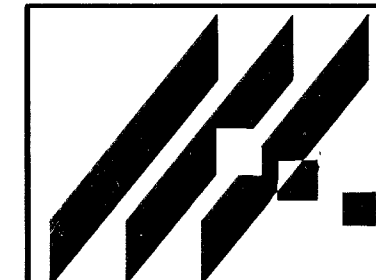

STREETSCAPES
PROJECT NAME
LAYOUT & MATERIALS
DOUGLAS AVE. @ 59+00 TO 63+50
SHEET TITLE

MID-KANSAS ENGINEERING
CONSULTANTS, INC.
411 N. WEBB ROAD
WICHITA, KS. 67206
316-684-9600

DT DESIGN BY: PM, EM, LJ
OCT '95 DATE: SWA MKC-251
LS 103 SHEET/OT

Revised 4/99