

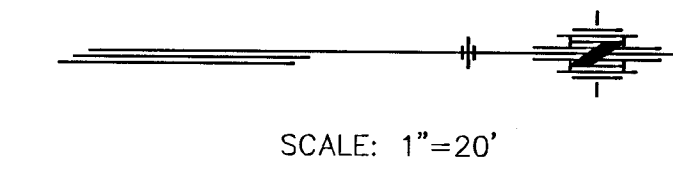
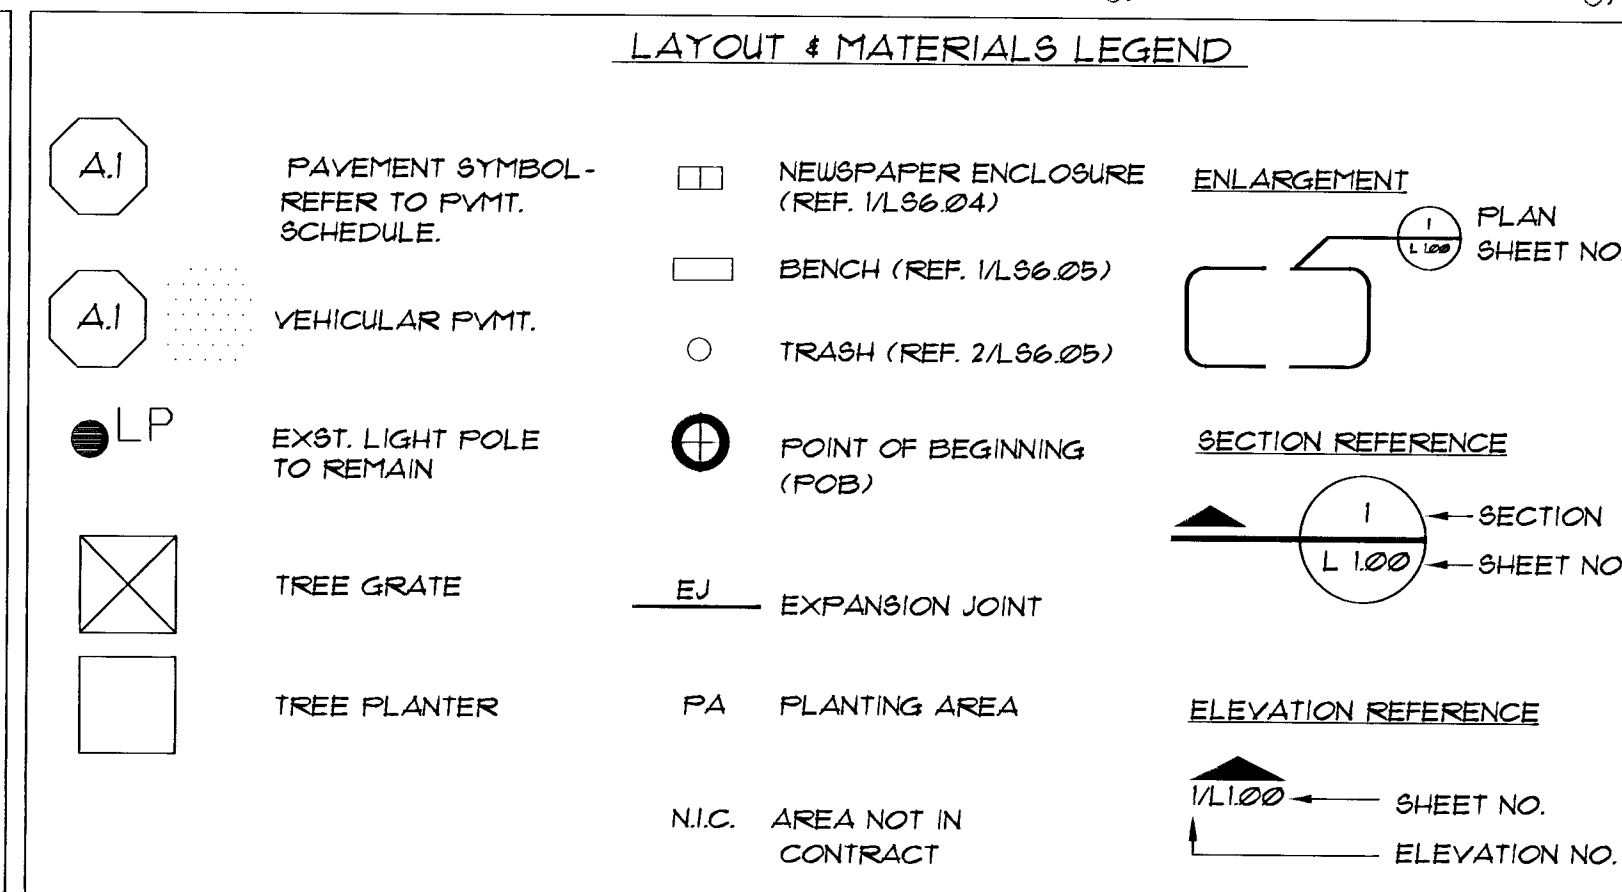


PAVEMENT SCHEDULE		
SYMBOL	TYPE/SHAPE	COLOR/FINISH
(A1)	Frost Concrete Paver 12" x 12" x 2-1/2" (Actual 11-15/16" x 11-15/16")	Quarry Red/Limestone Gray (See Plan) Tudor Finish
(A2)	Frost Concrete Paver/Vehicular 12" x 12" x 3" (Actual 11-15/16" x 11-15/16")	Quarry Red Tudor Finish
(B2)	Frost Concrete Paver 8" x 8" x 3" (Actual 7-13/16" x 7-13/16")	Quarry Red/Limestone Gray/Super Black (See Plan) Natural Finish
(C2)	Frost Concrete Paver 4" x 8" x 3" (Actual 3-7/8" x 7-13/16")	Quarry Red/Limestone Gray/Super Black (See Plan) Natural Finish
(D1)	Architectural Concrete Sidewalk 4" Depth	Light Sandblast Wichita Red - Scotfield H&I #0
(D2)	Architectural Concrete Bands Bldg. Face & Pavement Edge	Light Sandblast Wichita Natural - Scotfield H&I #2 #4

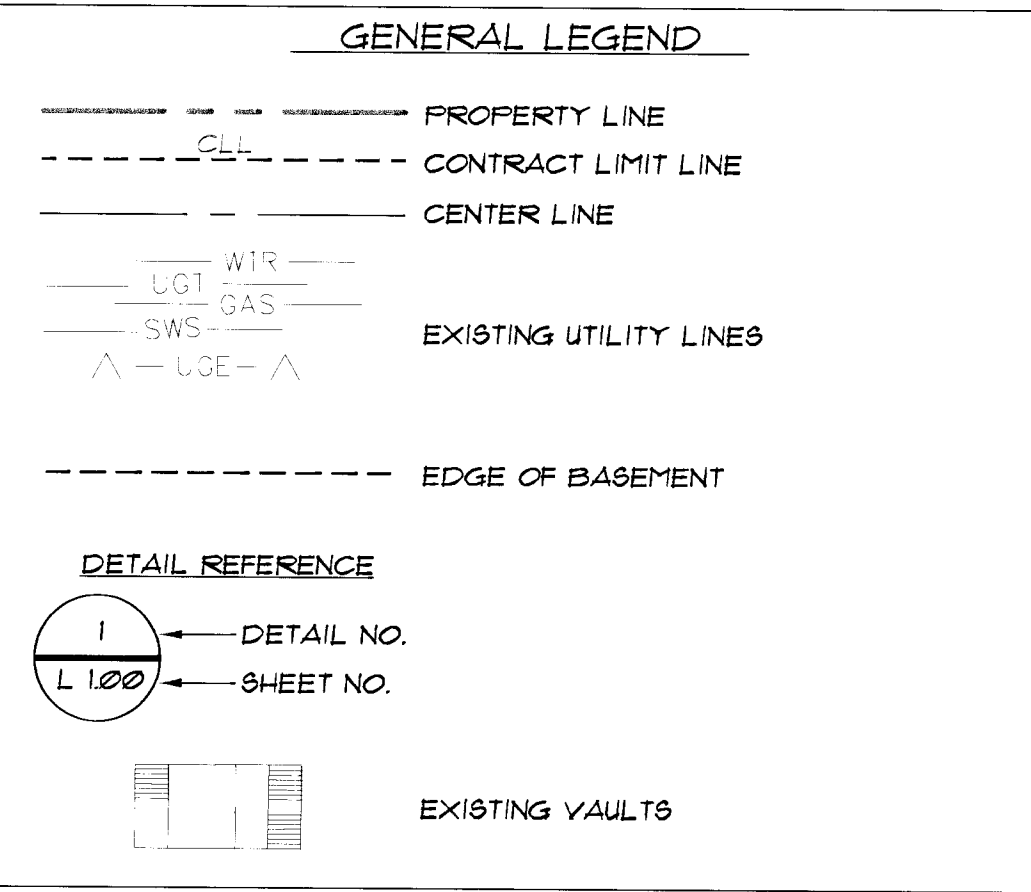

SCALE: 1"=20'

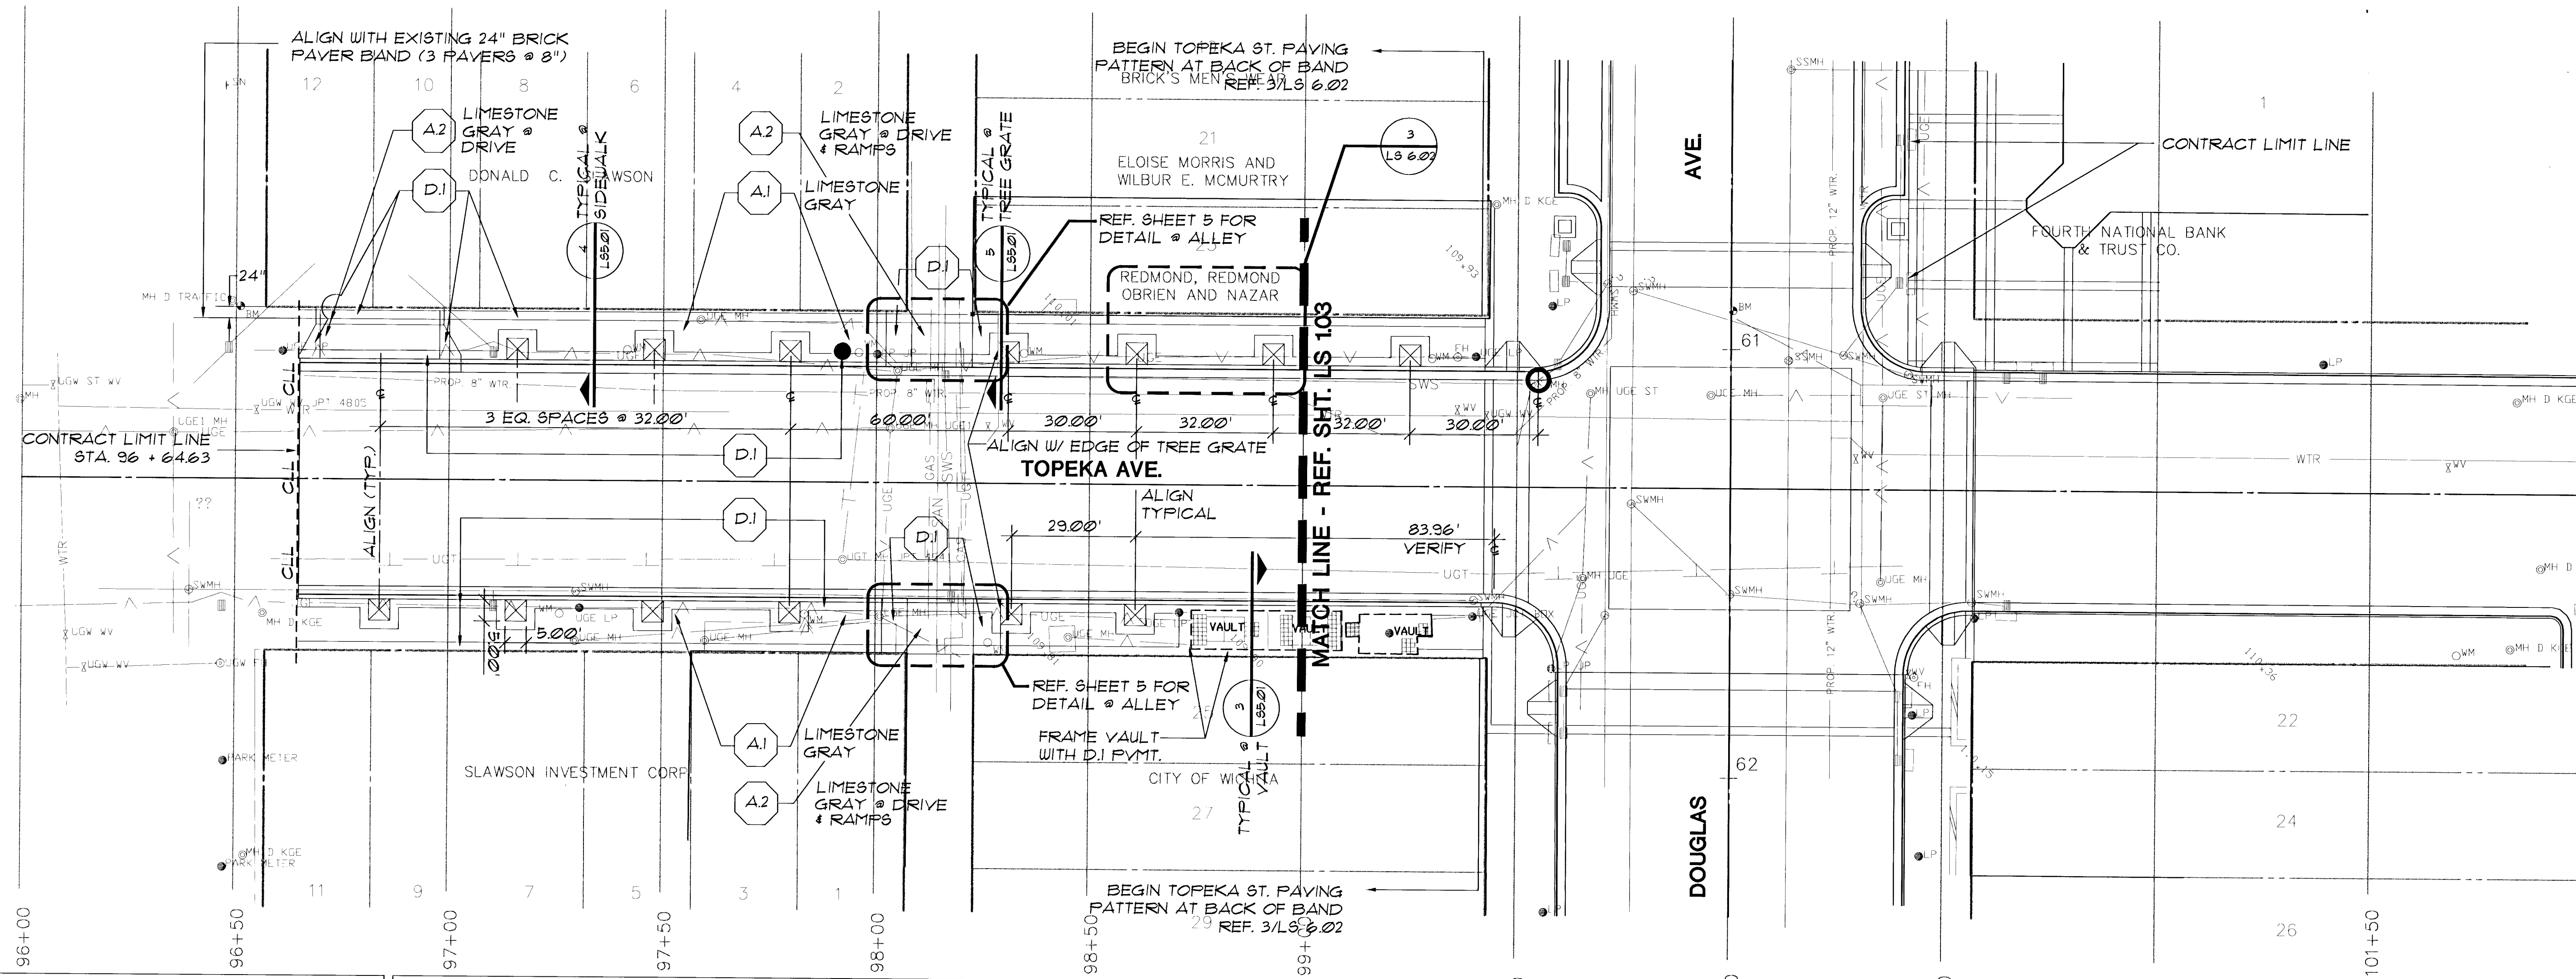

the swa group

Landscape Architecture
Site Planning
Urban Design

2211 N. Lamar, Suite 400
Dallas, TX 75202
214-954-0016

STREETSCAPES
PROJECT NAME
LAYOUT & MATERIALS
TOPEKA AVE. @ 96+00 TO 102+00
SHEET TITLE

DT DESIGN BY: PM, EM, LJ JM
OCT '95 SWA MKC-251 LS 104
DATE JOB NO. SHEET/OF

MID-KANSAS ENGINEERING
CONSULTANTS, INC.
411 N. WEBB ROAD
WICHITA, KS. 67206
316-684-9600