


SCALE: 1"=20'

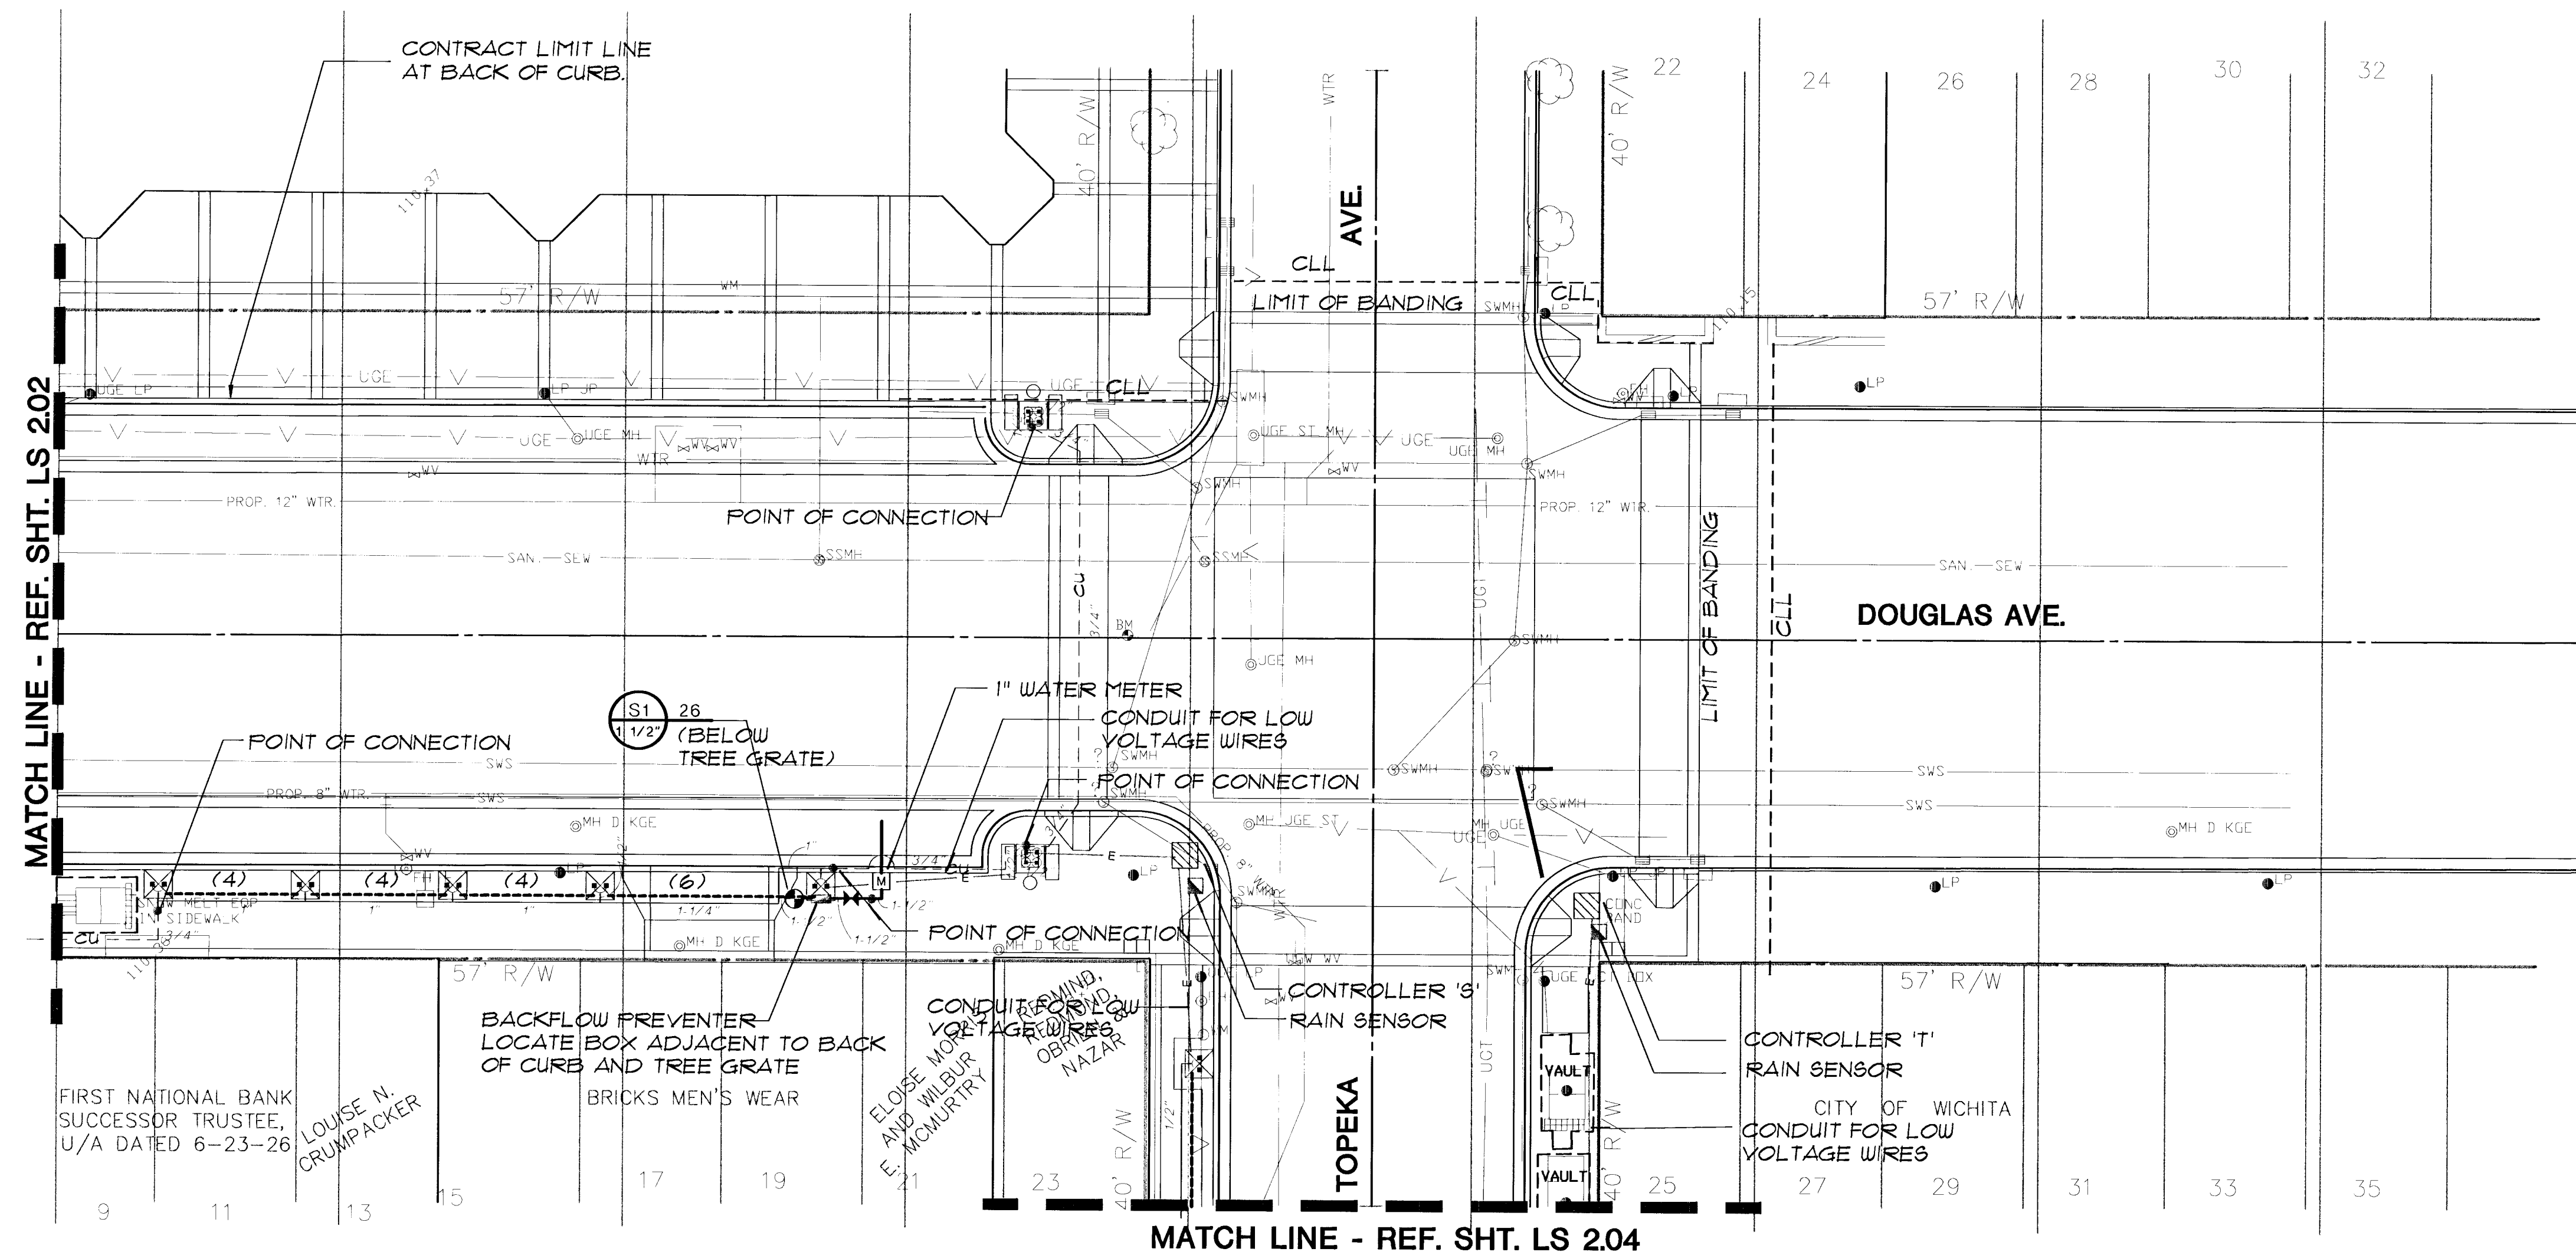

GENERAL LEGEND

----- PROPERTY LINE
----- CONTRACT LIMIT LINE
----- CENTER LINE
--- WTR ---
--- UGT ---
--- GAS ---
--- SWS ---
--- UGE ---
EXISTING UTILITY LINES
----- EDGE OF BASEMENT

DETAIL REFERENCE


1
L 100
DETAIL NO.
SHEET NO.



EXISTING VAULTS

the swa group

Landscape Architecture 2211 N. Lamar, Suite 400
Site Planning Dallas, TX 75202
Urban Design 214-954-0018

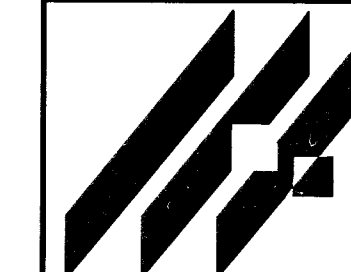

STREETSCAPES
PROJECT NAME
IRRIGATION PLAN
DOUGLAS AVE. @ 59+00 TO 63+50
SHEET TITLE

MID-KANSAS ENGINEERING
CONSULTANTS, INC.
411 N. WEBB ROAD
WICHITA, KS. 67206
316-684-9600

DT DESIGN BY: EG
DRAWN BY: JM
OCT '95 DATE: SWA MKC-251
JOB NO. LS 203
SHEET OF

Revised 4/99