


SCALE: 1"=20'

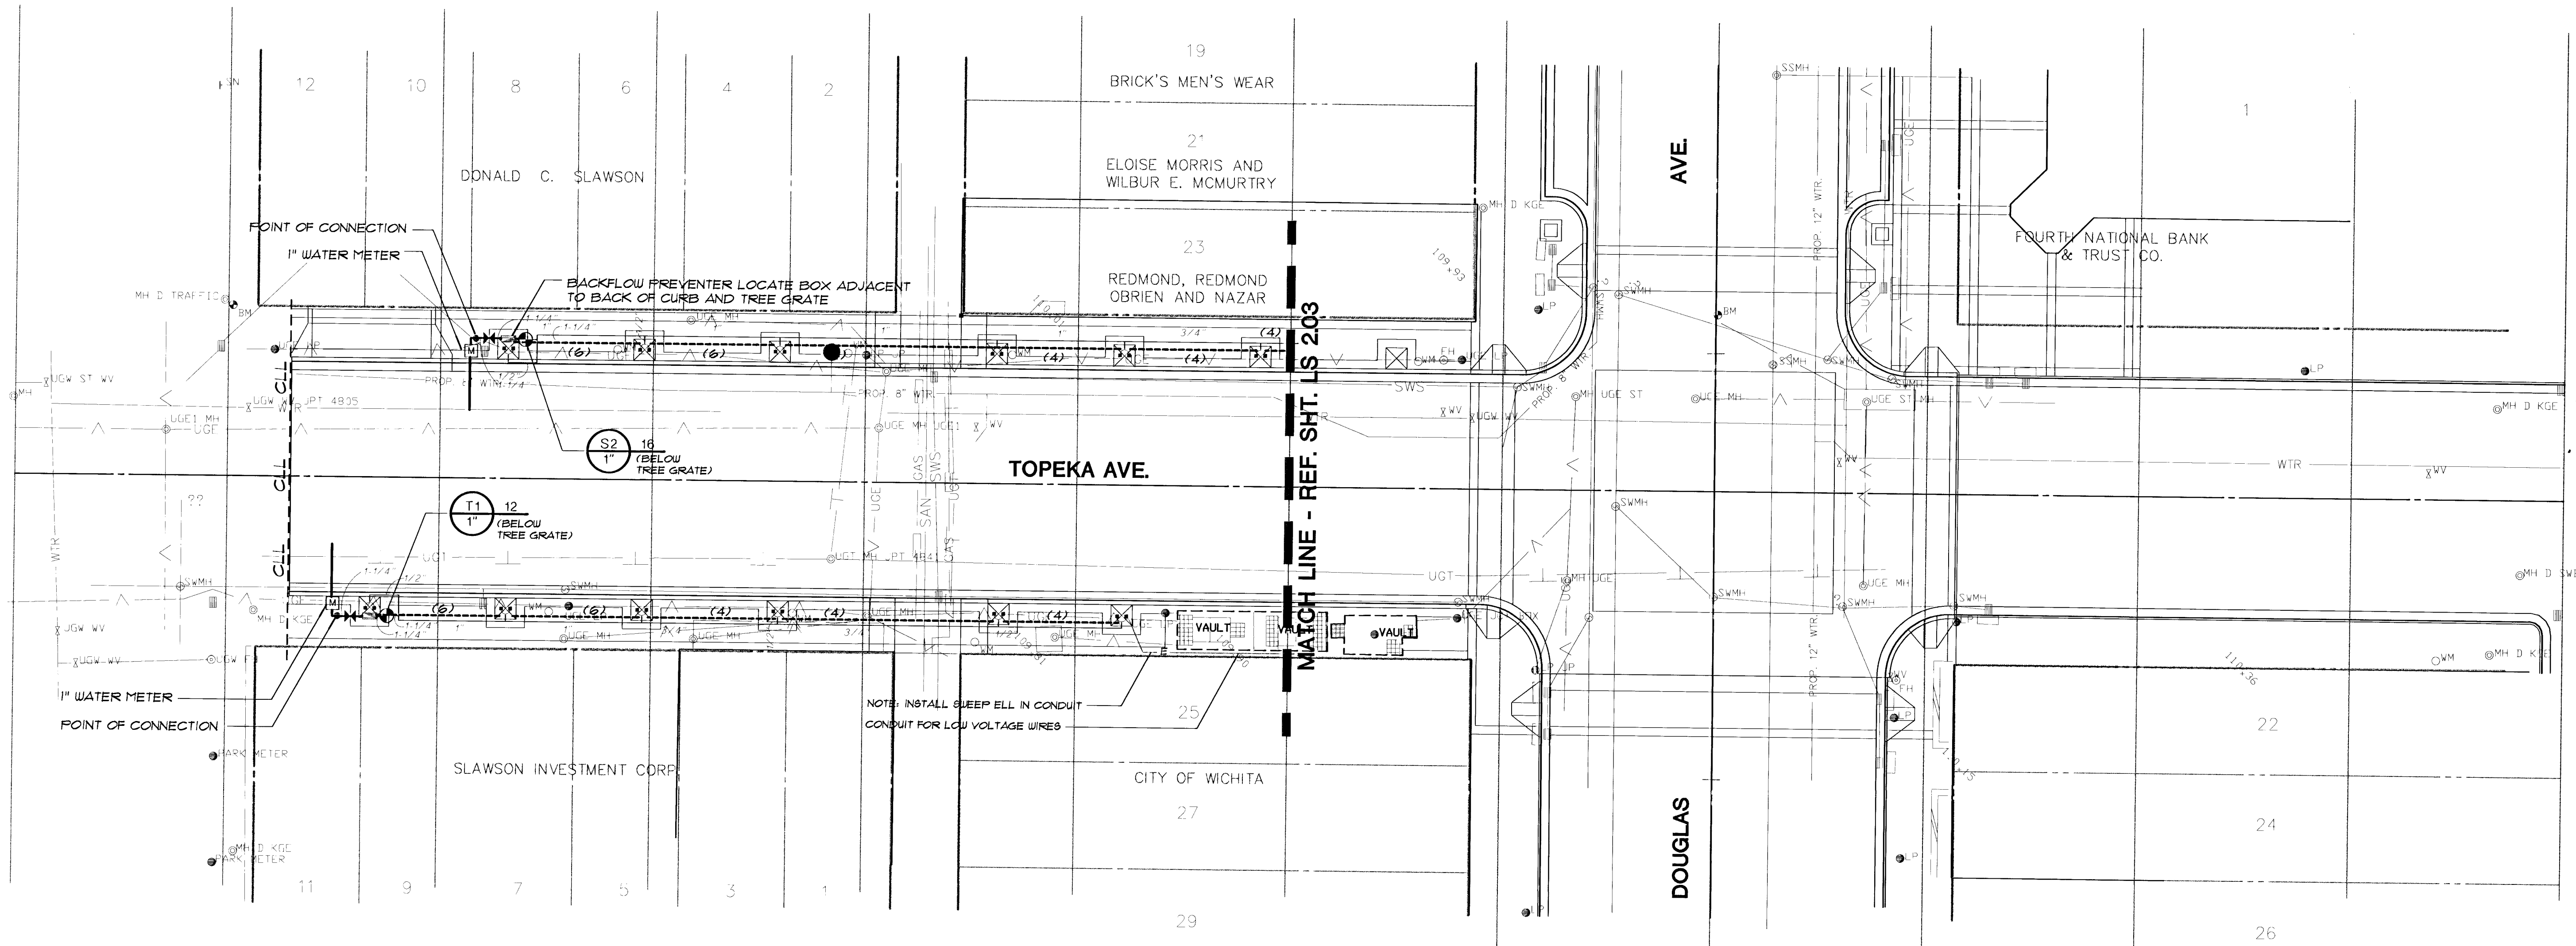

GENERAL LEGEND

- PROPERTY LINE
- CONTRACT LIMIT LINE
- CENTER LINE
- EXISTING UTILITY LINES
 - WTR
 - UGT GAS
 - SWS
 - UGT
- EDGE OF BASEMENT


DETAIL REFERENCE

1 - DETAIL NO.
L 100 - SHEET NO.

EXISTING VAULTS

the swa group

Landscape Architecture 2211 N. Lamar, Suite 400
Site Planning Dallas, TX 75202
Urban Design 214-954-0016

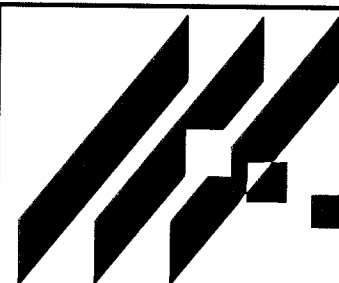

STREETSCAPES
PROJECT NAME
IRRIGATION PLAN
TOPEKA AVE. @ 96+00 TO 102+00
SHEET TITLE

MID-KANSAS ENGINEERING
CONSULTANTS, INC.
411 N. WEBB ROAD
WICHITA, KS. 67206
316-684-9600

DT
DESIGN BY: ECG
DRAWN BY: JMM
OCT '95
DATE: SWA MKC-251
JOB NO. LS 204
SHEET/01