



PLANT MATERIAL SCHEDULE						
SYMBOL	QTY.	BOTANICAL NAME/ COMMON NAME	SIZE/CAL.	HEIGHT	SPREAD	ROOT
GB	13	Ginkgo Biloba 'Autumn Gold'/'Autumn Gold' Ginkgo	4 1/4"-4 1/2" 16'-18'	8 - 10'	B + B	Full, Matched, Upright, "or equal" male cultivar
GS	24	Quercus shumardii/Shumard Red Oak	3 1/2 - 4" 14 - 16'	8 - 10'	100 Gal.	Full, Matched, Upright
PA	48	Polygonum Aubertii/Chinese Fleece Vine	24"	-	1 Gal.	Full

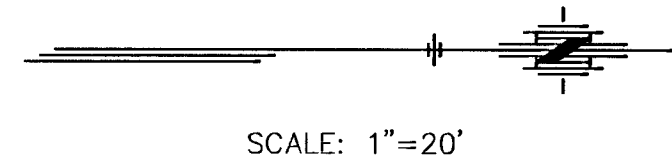

SCALE: 1"=20'

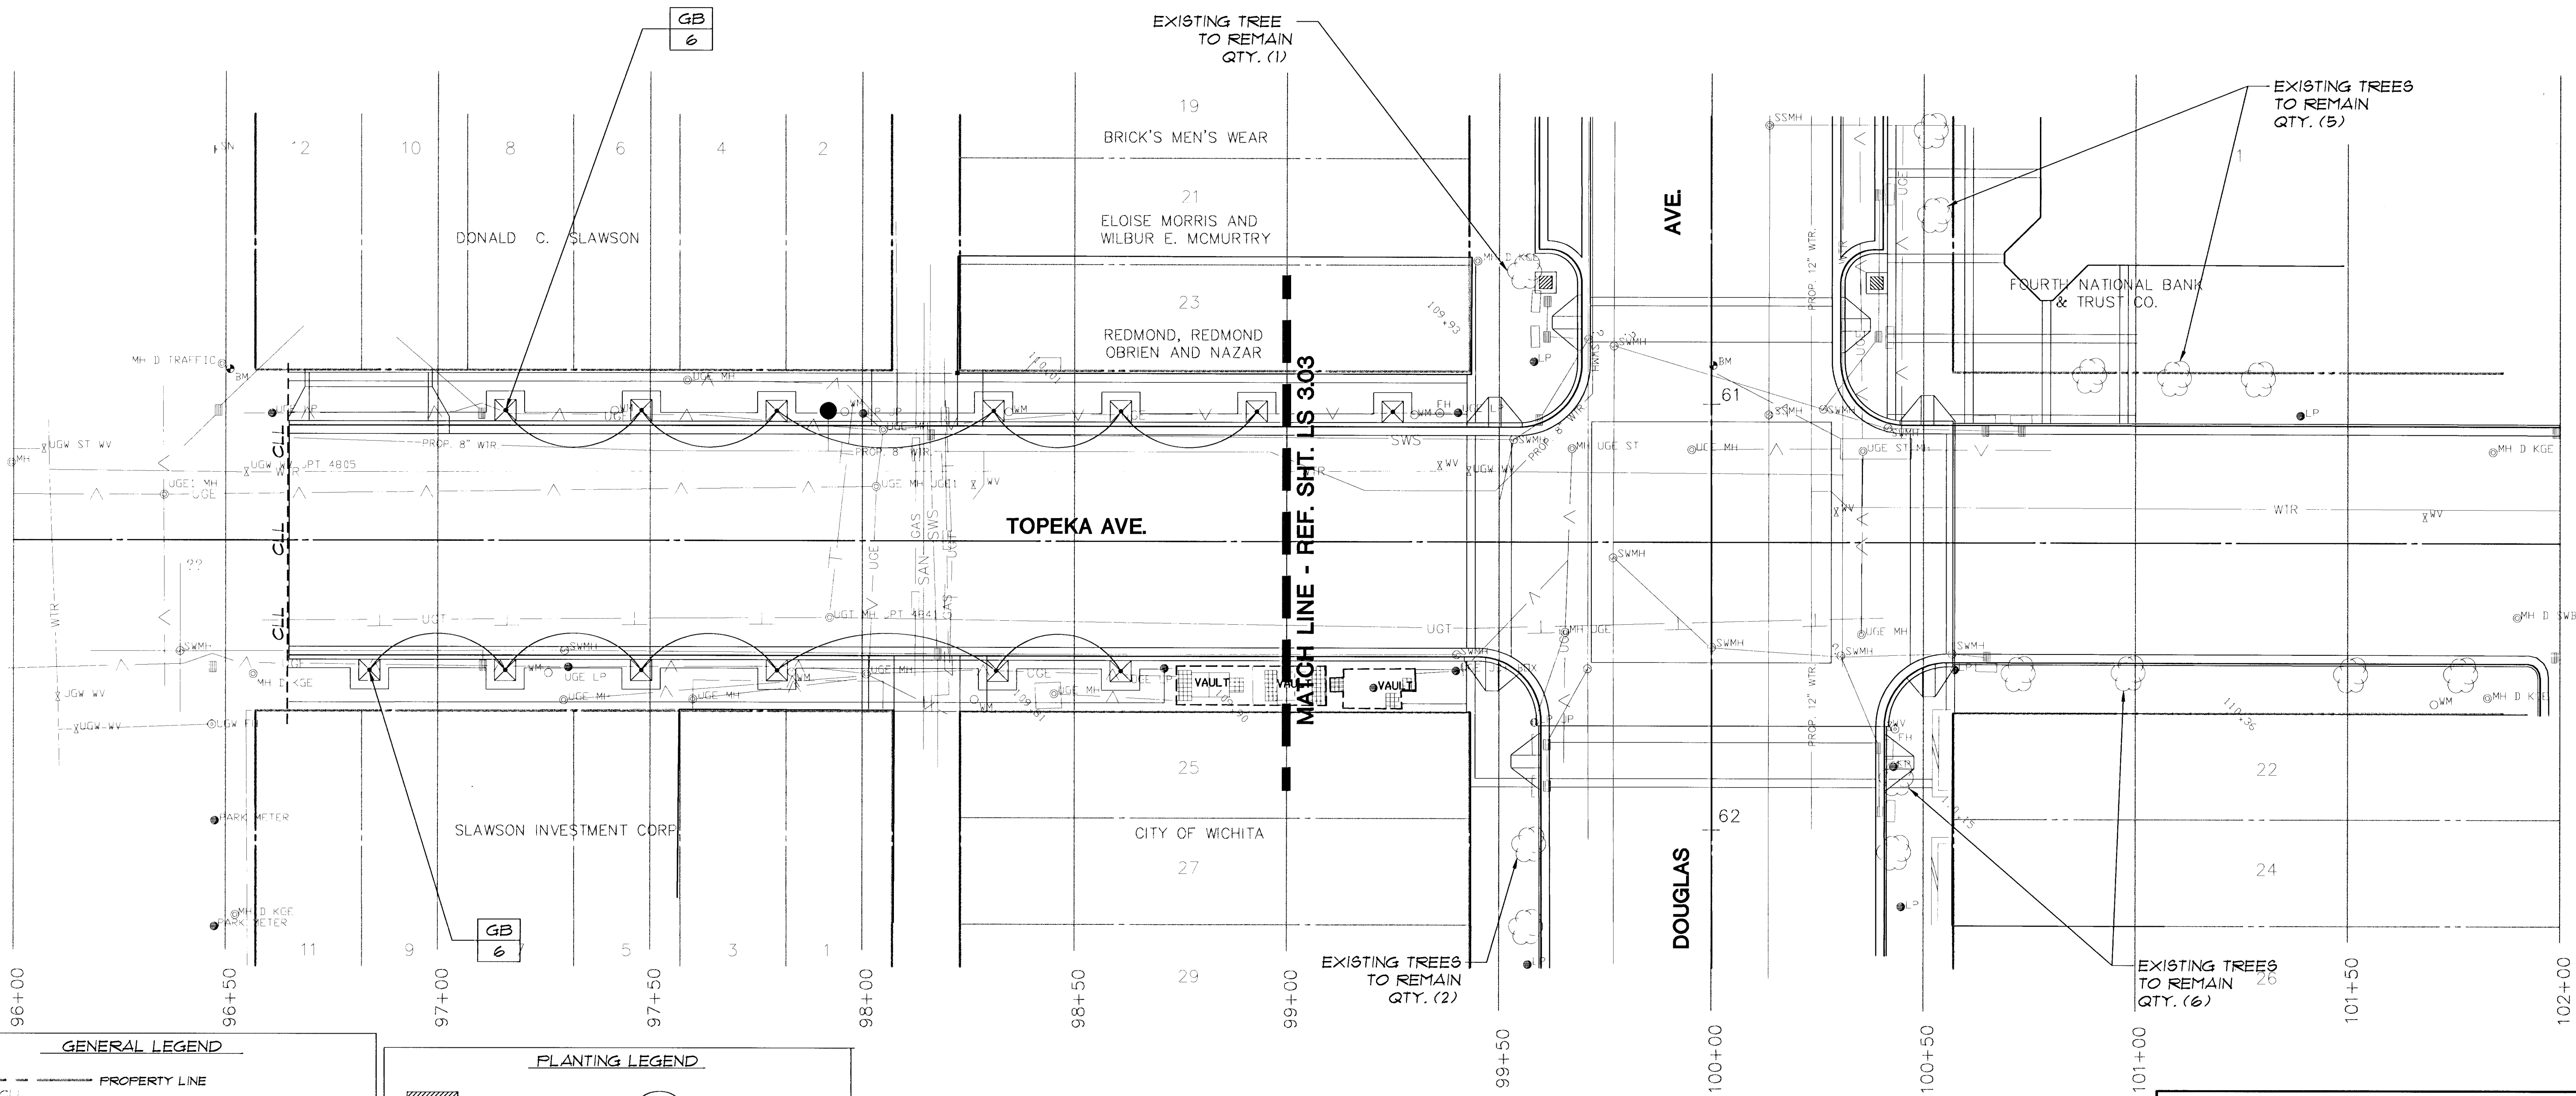

GENERAL LEGEND

PROPERTY LINE
CONTRACT LIMIT LINE
CENTER LINE

WTR
GAS
SWS
EXISTING UTILITY LINES

EDGE OF BASEMENT

DETAIL REFERENCE
DETAIL NO.
SHEET NO.

EXISTING VAULTS

PLANTING LEGEND

GROUND COVER
PROPOSED TREES
EXISTING TREES

G.C. REFERENCE
GROUND COVER SYM.
TREE REFERENCE
TREE SYMBOL
QUANTITY

STEEL EDGE

the swa group

Landscape Architecture
Site Planning
Urban Design

2211 N. Lamar, Suite 400
Dallas, TX 75202
214-954-0016

STREETSCAPES
PROJECT NAME
PLANTING PLAN
TOPEKA AVE. @ 96+00 TO 102+00
SHEET TITLE

MID-KANSAS ENGINEERING
CONSULTANTS, INC.
411 N. WEBB ROAD
WICHITA, KS 67206
316-684-9600

DESIGN BY: **PM, EM, LJ**
CHECKED BY: **JM**
DATE: **OCT '95**
JOB NO.: **SWA MKC-251**
SHEET/OF: **LS 304**