


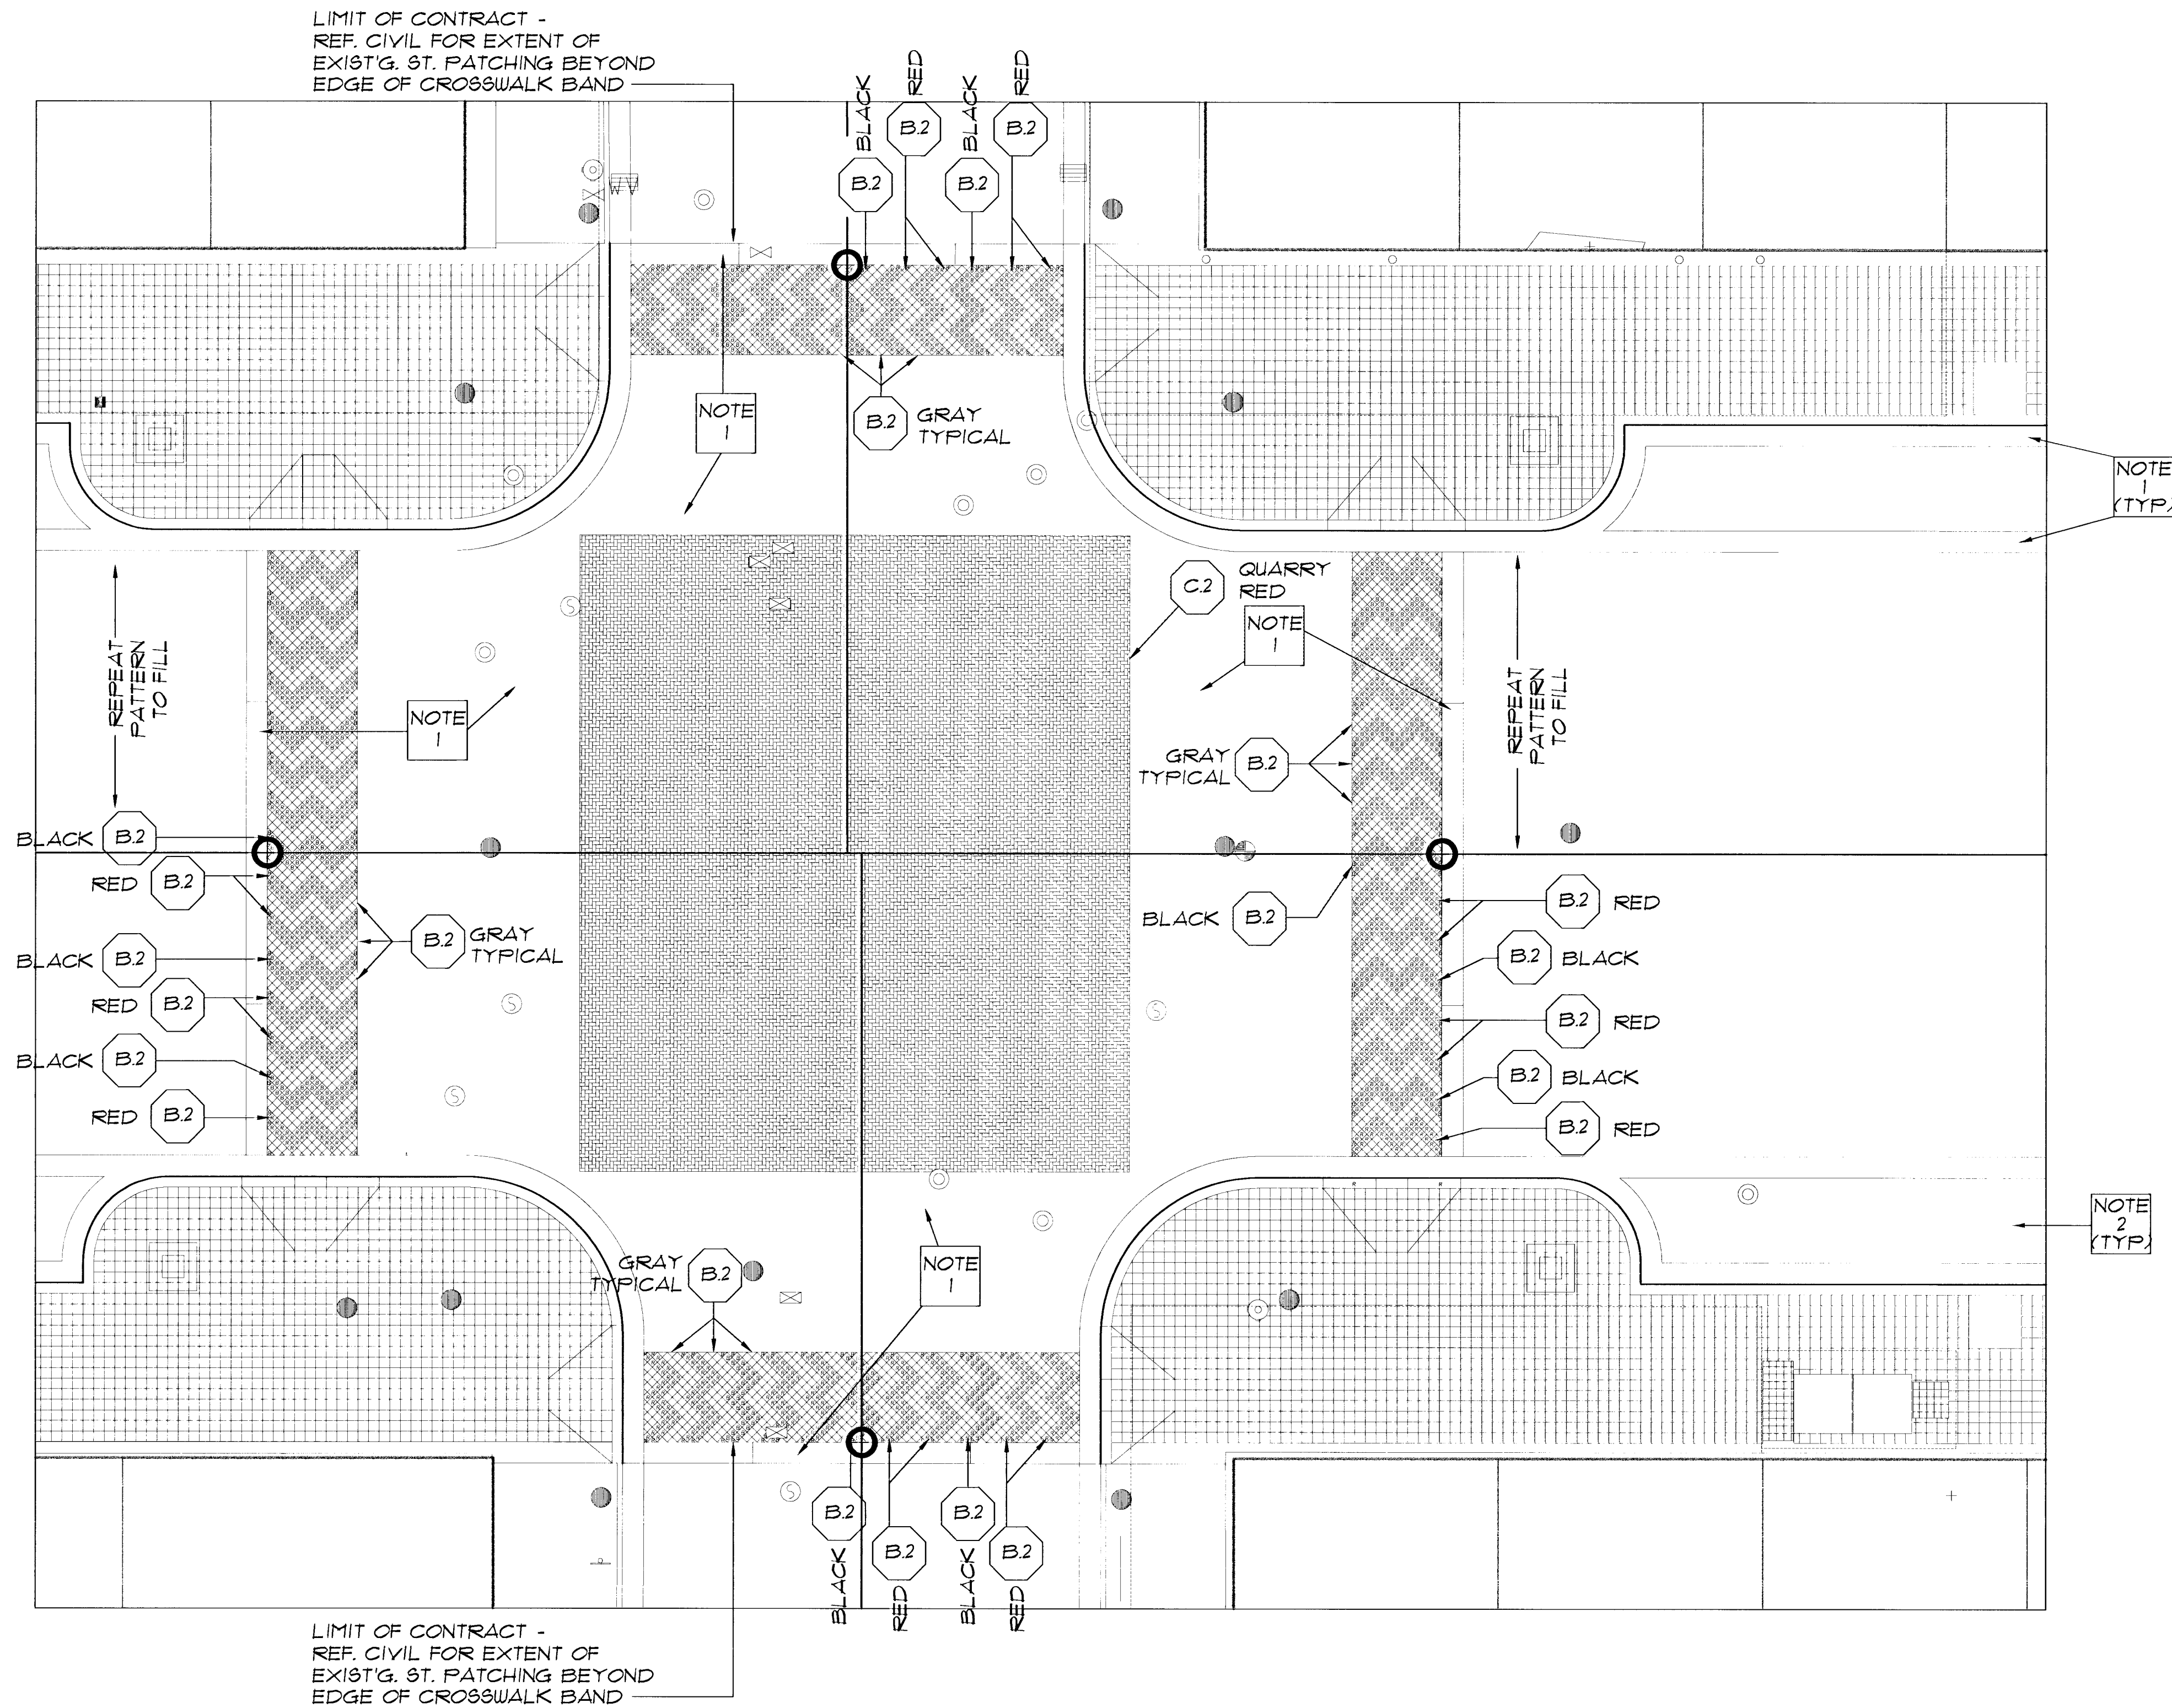

DOUGLAS/MARKET INTERSECTION

SCALE: 1" = 10'-0"


NOTE: SIMILAR CONDITION (PATTERNS/DIMENSIONS) AT DOUGLAS/BROADWAY INTERSECTION.

- NOTES:
1. CITY OF WICHITA STANDARD PORTLAND CEMENT CONCRETE PAVEMENT.
 2. WICHITA RED, PER SHEET 3.

Revised 4/99

the swa group

Landscape Architecture 2211 N. Lamar, Suite 400
Site Planning Dallas, TX 75202
Urban Design 214-954-0016

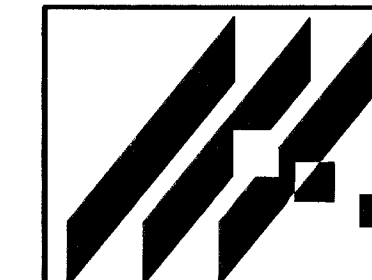

DOUGLAS STREETSCAPES

PROJECT NAME

**INTERSECTION ENLARGMENT
DOUGLAS & MARKET**

SHEET TITLE

MID-KANSAS ENGINEERING
CONSULTANTS, INC.
411 N. WEBB ROAD
WICHITA, KS. 67206
316-684-9600

DT
DESIGN BY:

PM, EM, LJ
DRAWN BY:

JM
CHECKED BY:

OCT '95
DATE

SWA MKC-251
JOB NO.

LS 4.01
SHEET/01