




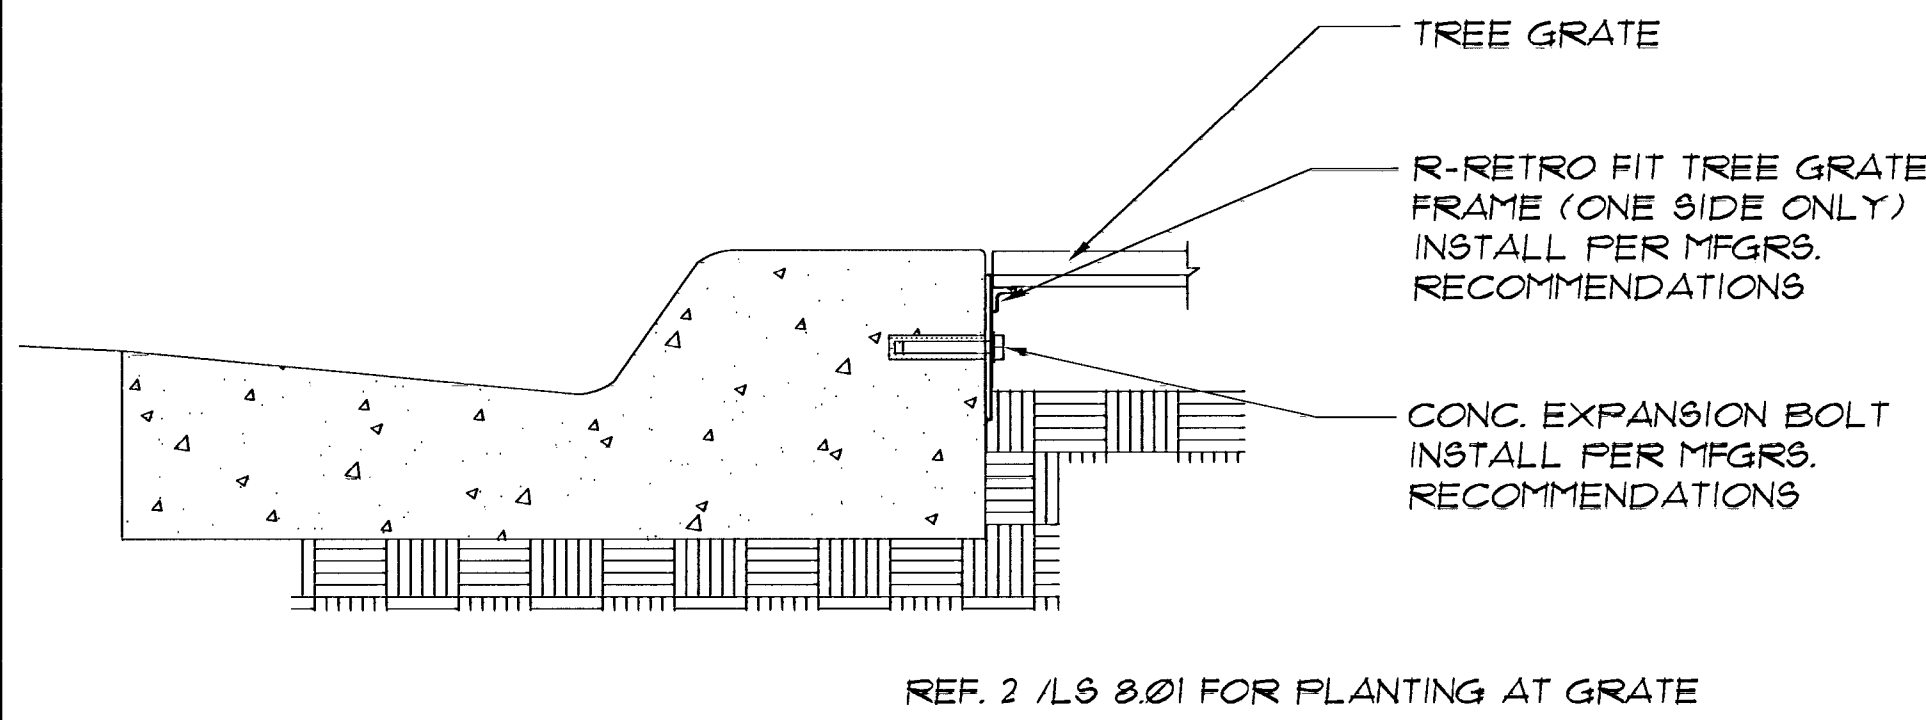


5 TREE GRATE ATTACHMENT TO CURB
1 1/2" = 1'-0"

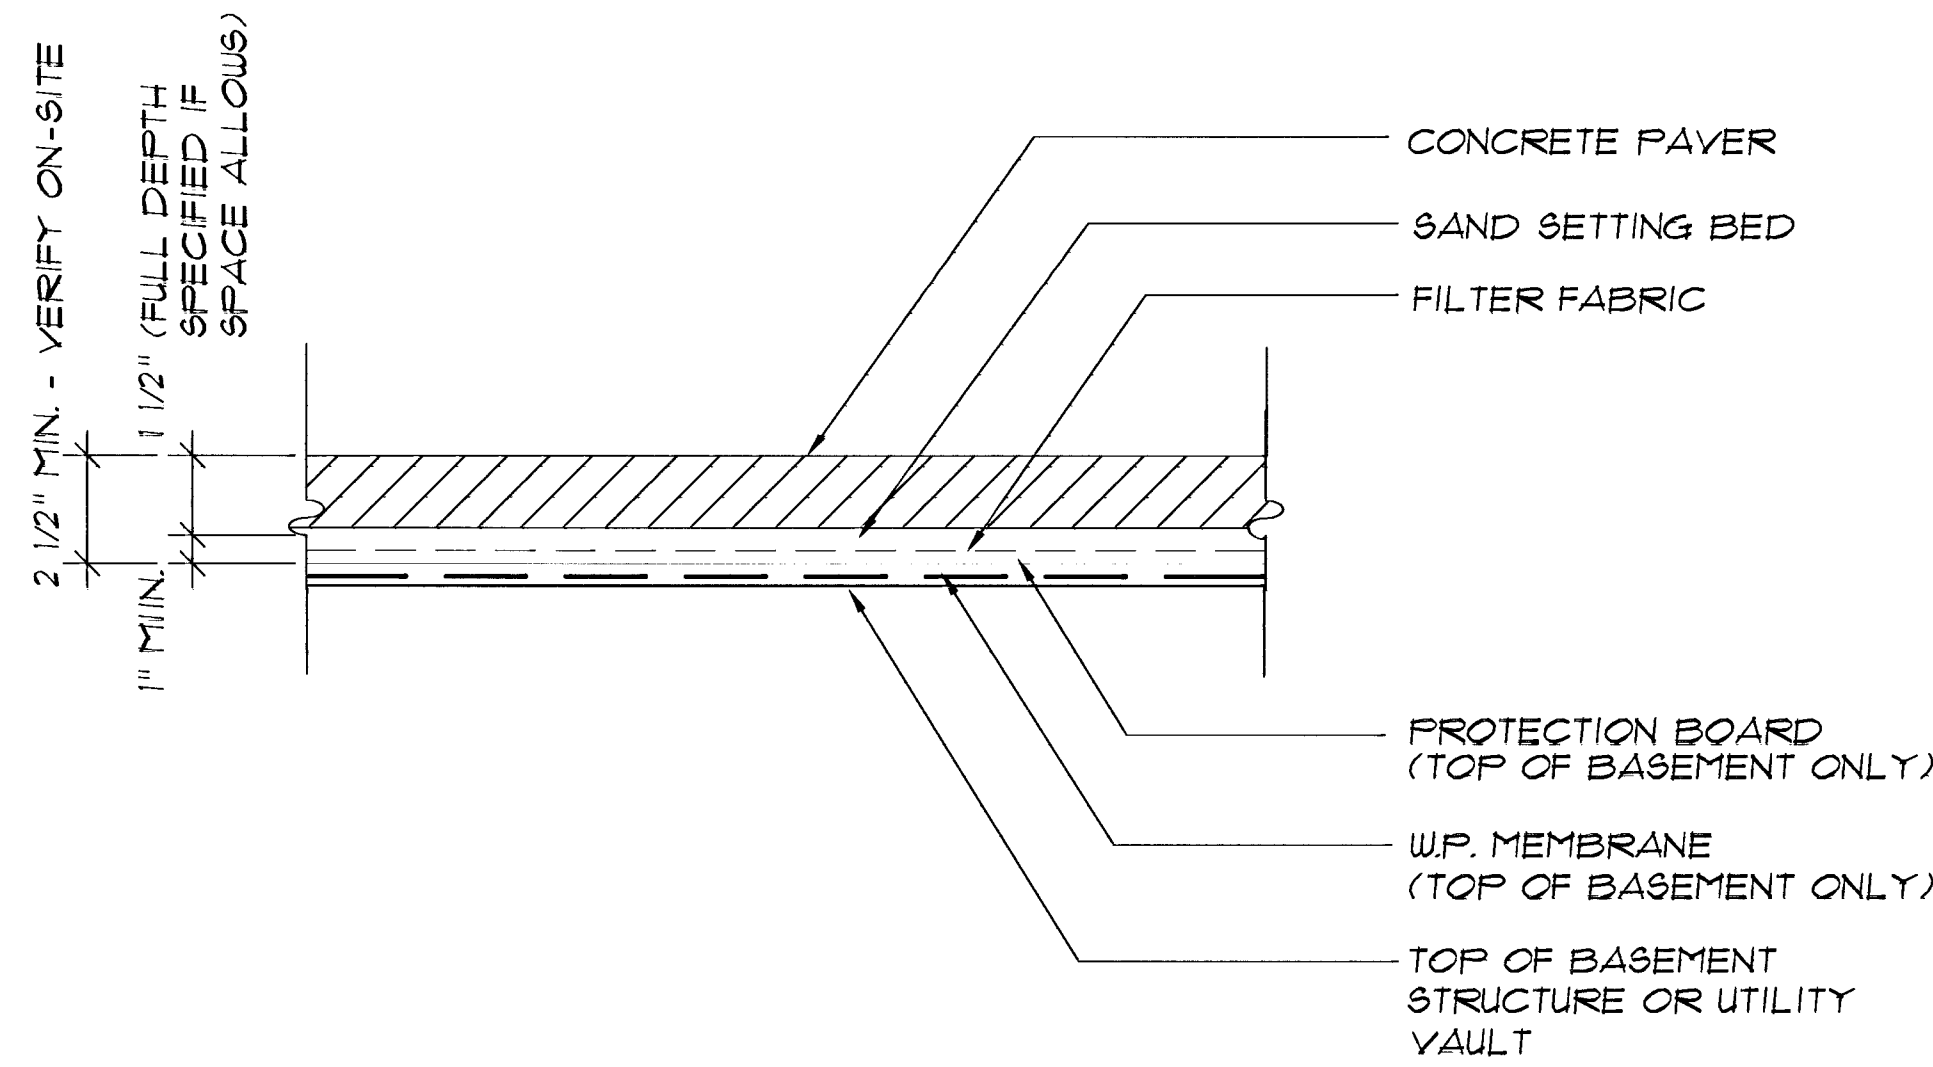


3 PAVERS OVER STRUCTURE
3" = 1'-0"

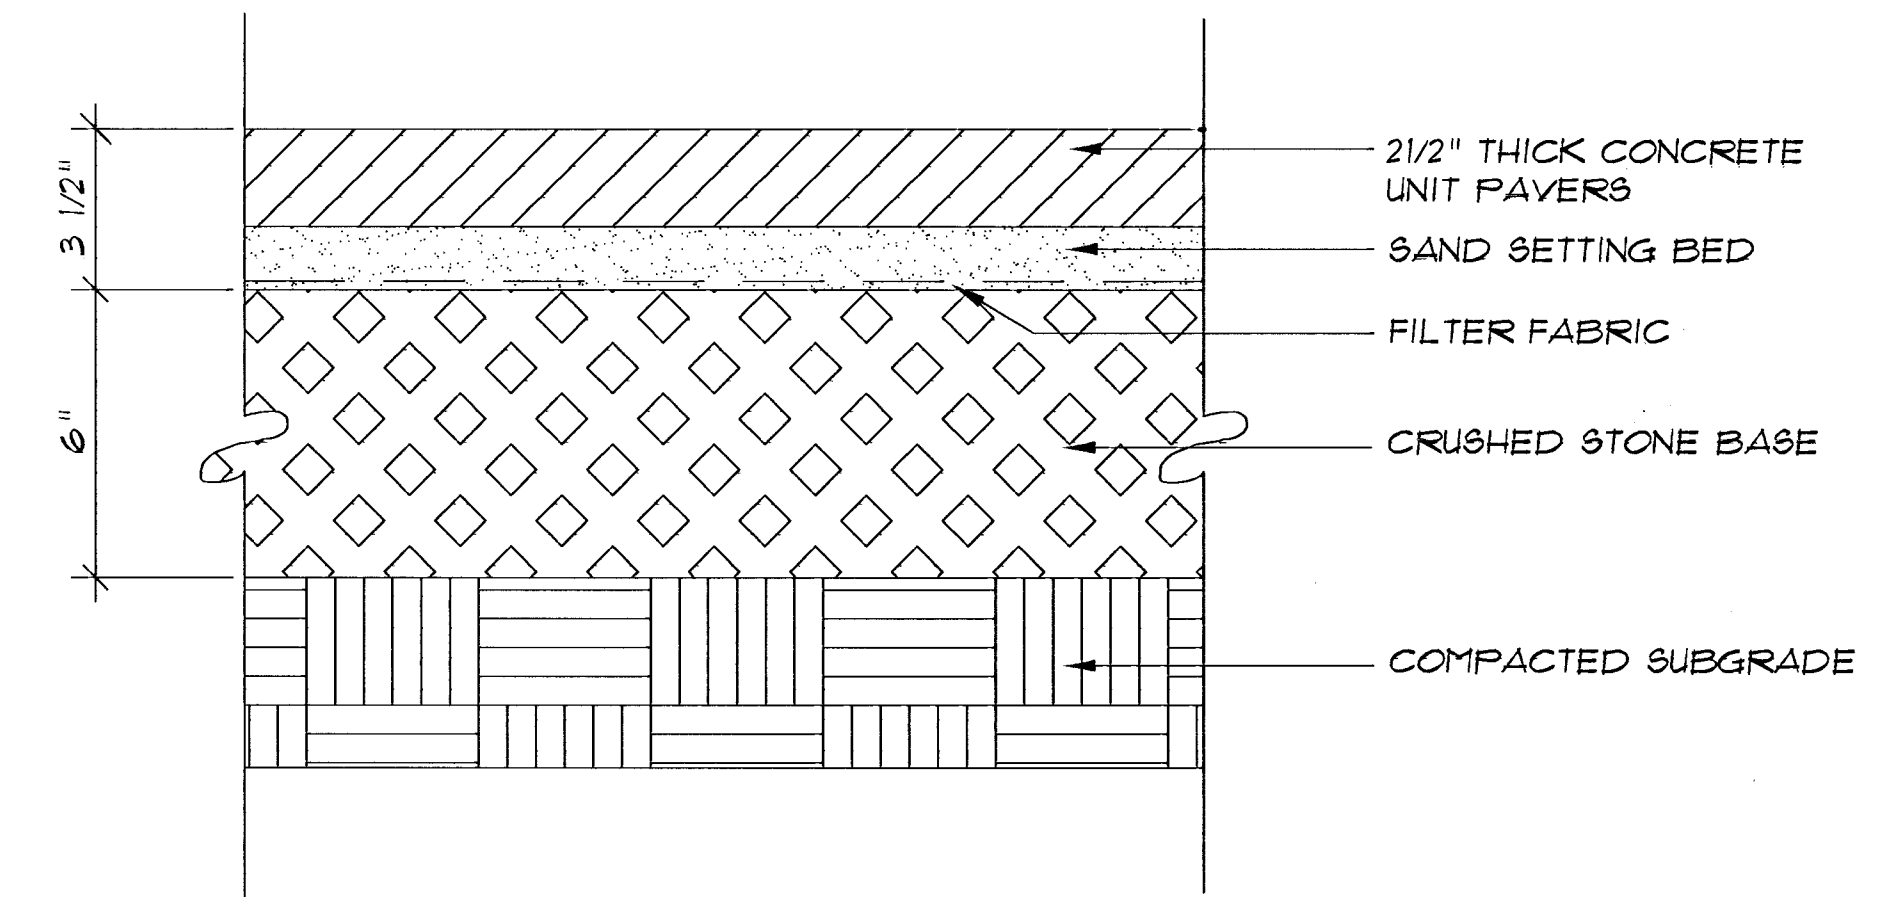


1 PAVER TYPE A.1
3" = 1'-0"

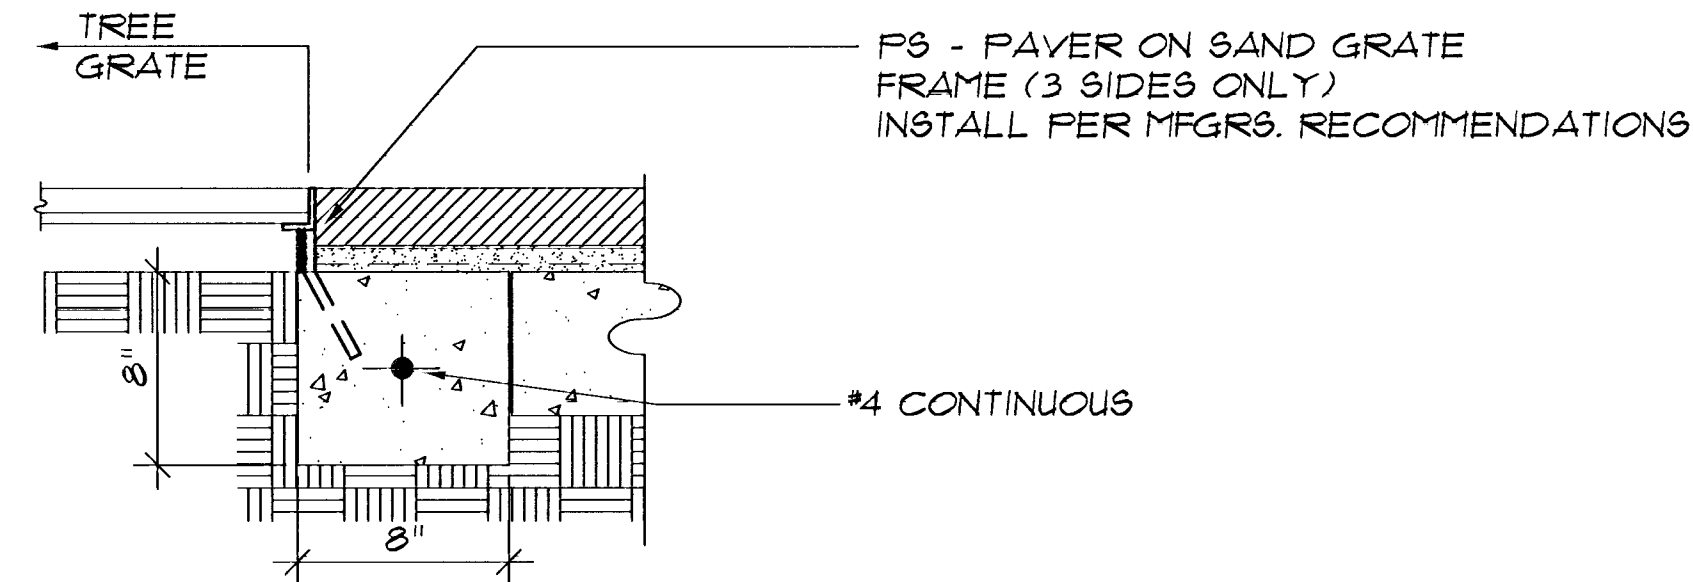


6 TREE GRATE ATTACHMENT AT WALK
1 1/2" = 1'-0"

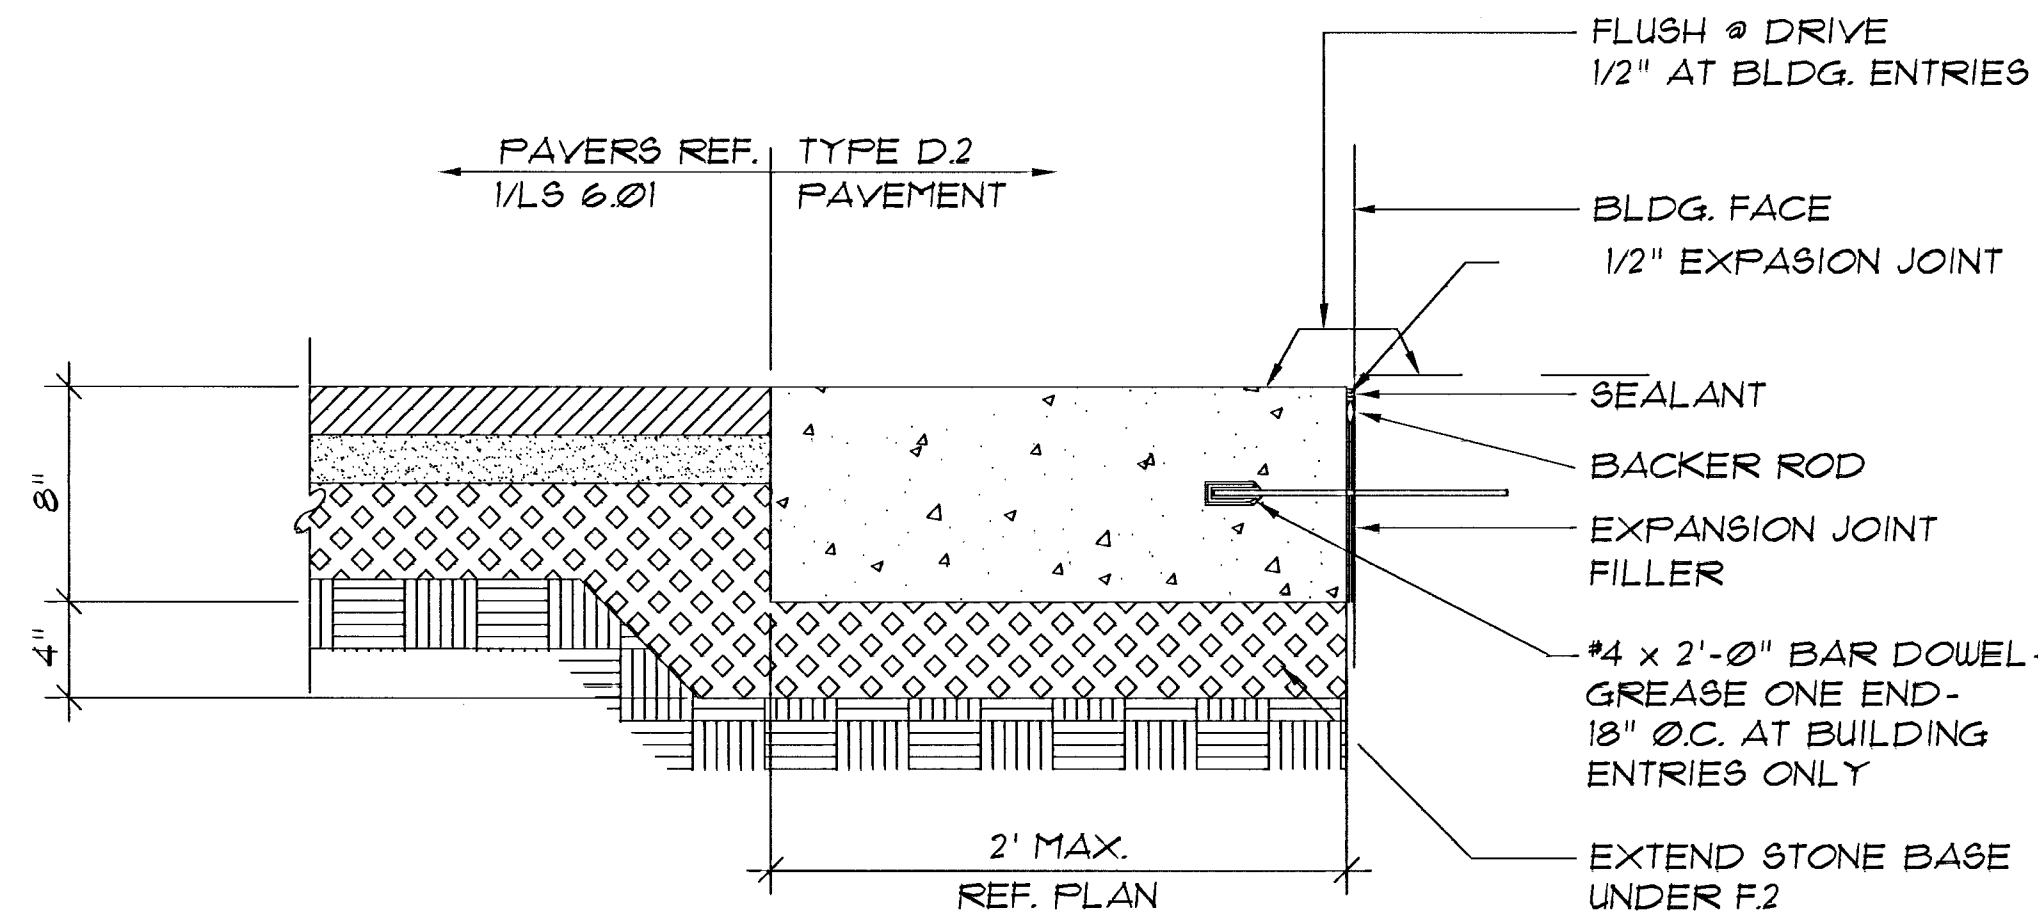


4 PAVING DETAIL - DOUGLAS
1 1/2" = 1'-0"

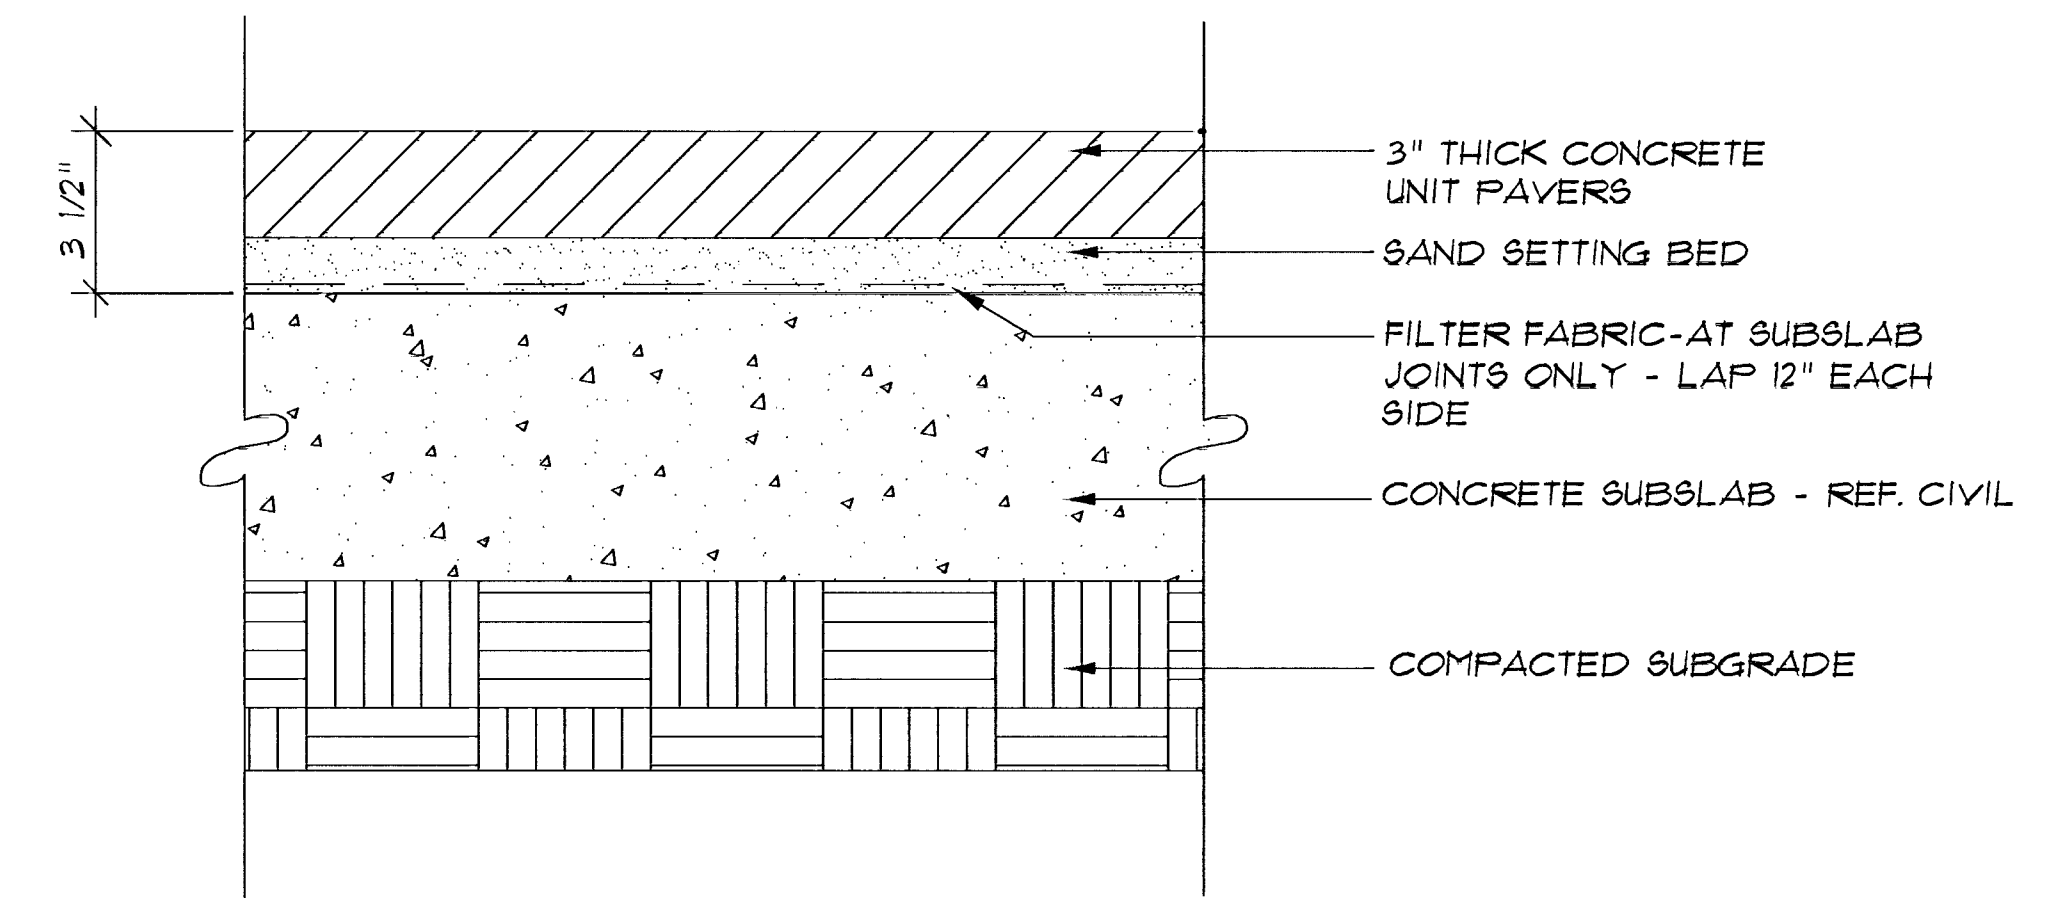

2 PAVER TYPE A.2/C.2
3" = 1'-0"

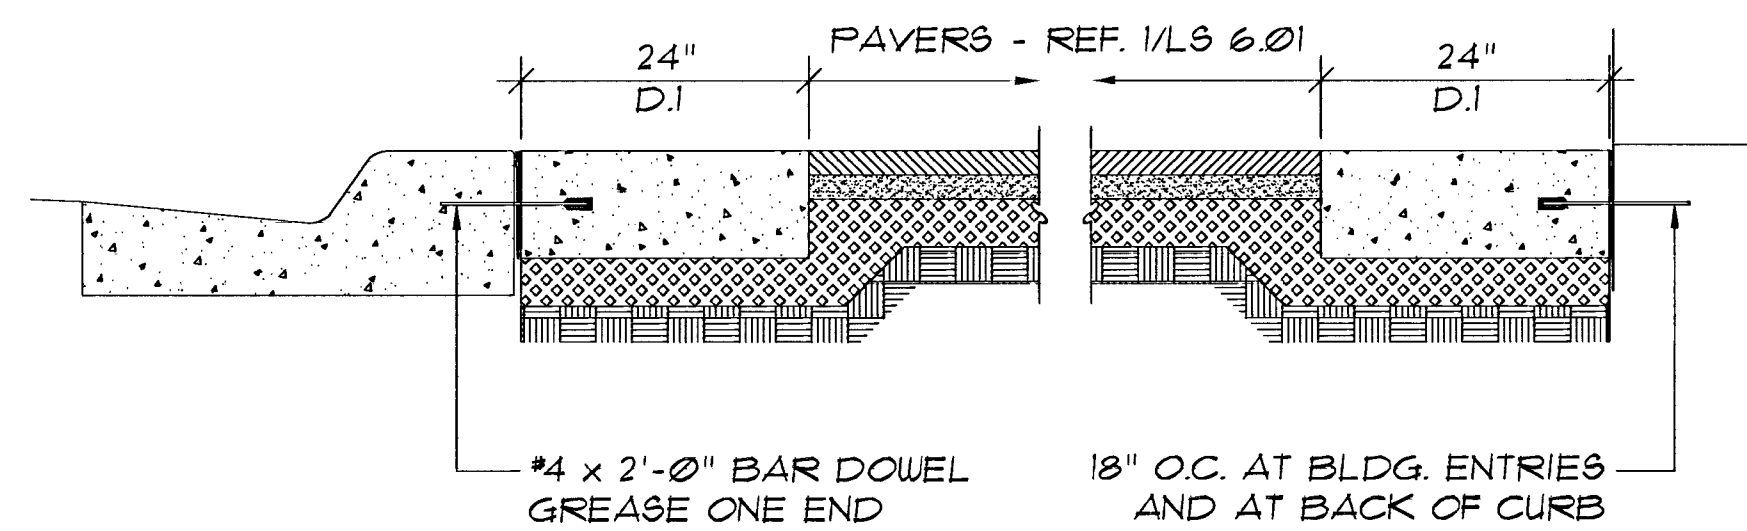

7 PAVING DETAIL - TOPEKA
3/4" = 1'-0"

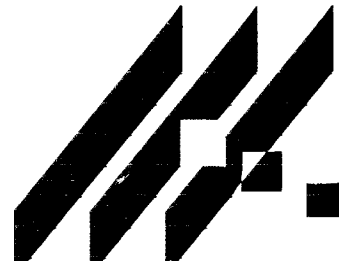the swa group															
Landscape Architecture Site Planning Urban Design		2211 N. Lamar, Suite 400 Dallas, TX 75202 214-954-0016													
 DOUGLAS STREETSCAPES PROJECT NAME															
PAVEMENT DETAILS SHEET TITLE															
MID-KANSAS ENGINEERING CONSULTANTS, INC. 411 N. WEBB ROAD WICHITA, KS 67206 316-684-9600		<table border="0"> <tr> <td>DT</td> <td>PM, EM, LJ</td> <td>JM</td> </tr> <tr> <td>DESIGN BY:</td> <td>DRAWN BY:</td> <td>CHECKED BY:</td> </tr> <tr> <td>OCT '95</td> <td>SWA MKC-251</td> <td>LS 6.01</td> </tr> <tr> <td>DATE</td> <td>JOB NO.</td> <td>SHEET/OF</td> </tr> </table>		DT	PM, EM, LJ	JM	DESIGN BY:	DRAWN BY:	CHECKED BY:	OCT '95	SWA MKC-251	LS 6.01	DATE	JOB NO.	SHEET/OF
DT	PM, EM, LJ	JM													
DESIGN BY:	DRAWN BY:	CHECKED BY:													
OCT '95	SWA MKC-251	LS 6.01													
DATE	JOB NO.	SHEET/OF													