




INSTALL 26 L.F. 6"x8" DRAINAGE TUBE @ 1.0%
(SEE DETAIL THIS SHEET).

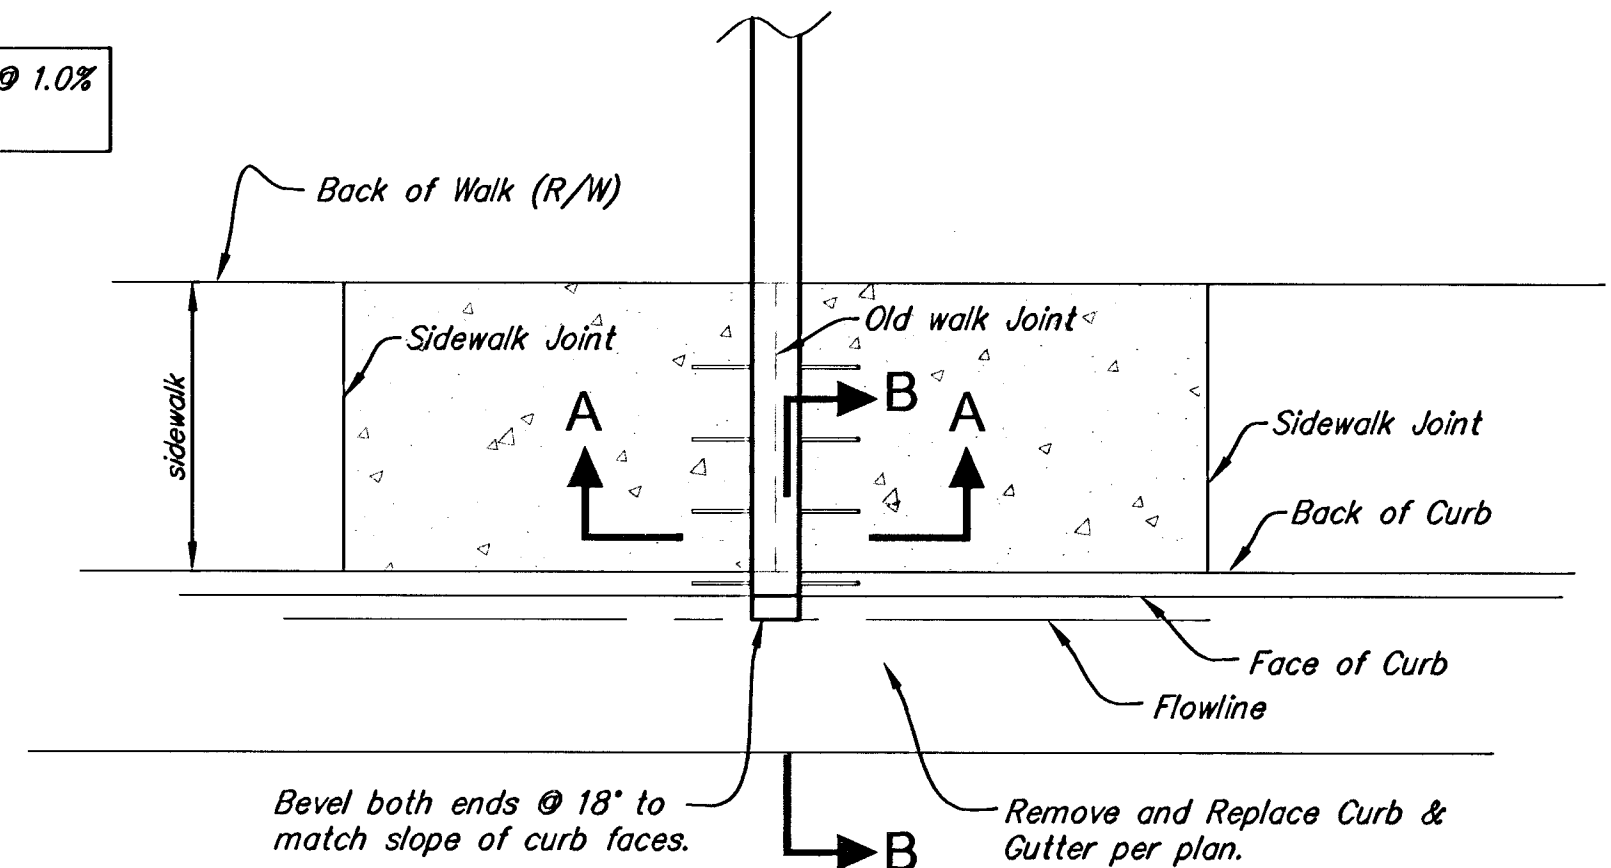

PLAN

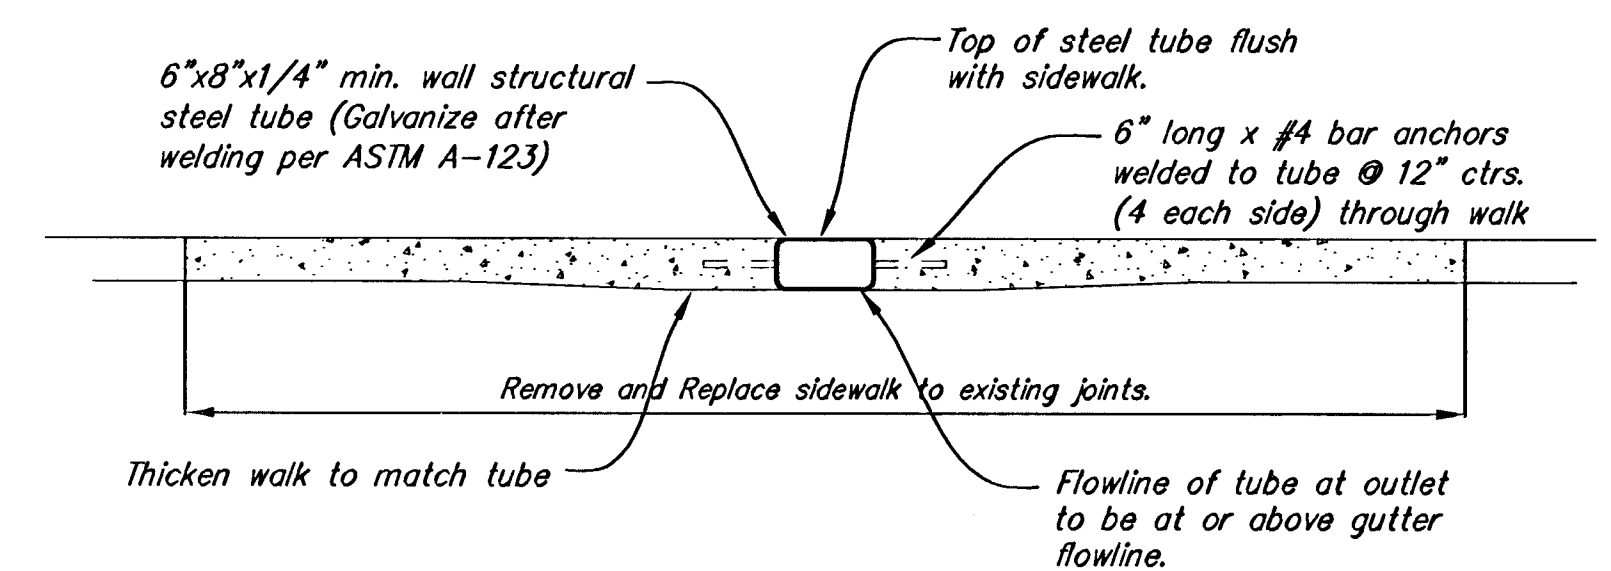

SECTION A-A

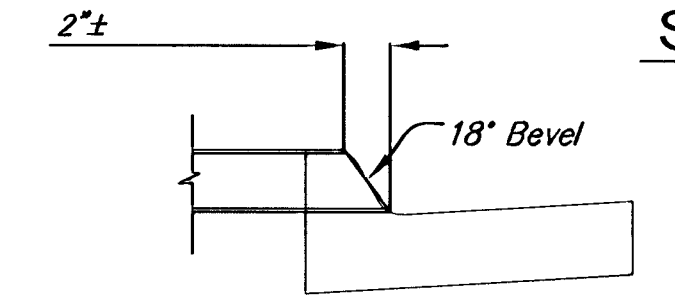


SECTION B-B

**DRAINAGE TUBE
DETAILS FOR
SIDEWALK AT CURB**

REVISED 1-14-2004
REVISED 8-25-03

**PUBLIC PARKING LOT IMPROVEMENTS, 132 N. MOSLEY
SITE GRADING PLAN
WICHITA, KANSAS**

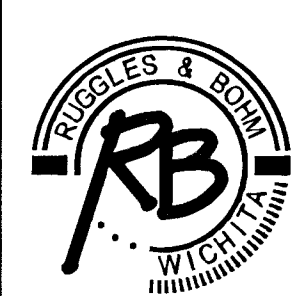

Ruggles & Bohm, P.A.
Engineering, Surveying, Land Planning
924 North Main (316) 284-8008
Wichita, Kansas 67203 (316) 284-4621 fax
www.rbkansas.com E-mail: info@rbkansas.com

DRAWING FILE: Base {Grade} PROJECT NUMBER: 472-83846

| | | |
|---------|---------------|------------------------|
| DESIGN | TCR | SHEET 7 OF 11 |
| DRAWN | TEB | |
| REVIEW | | |
| UTILITY | | |
| DATE | July 17, 2003 | |