



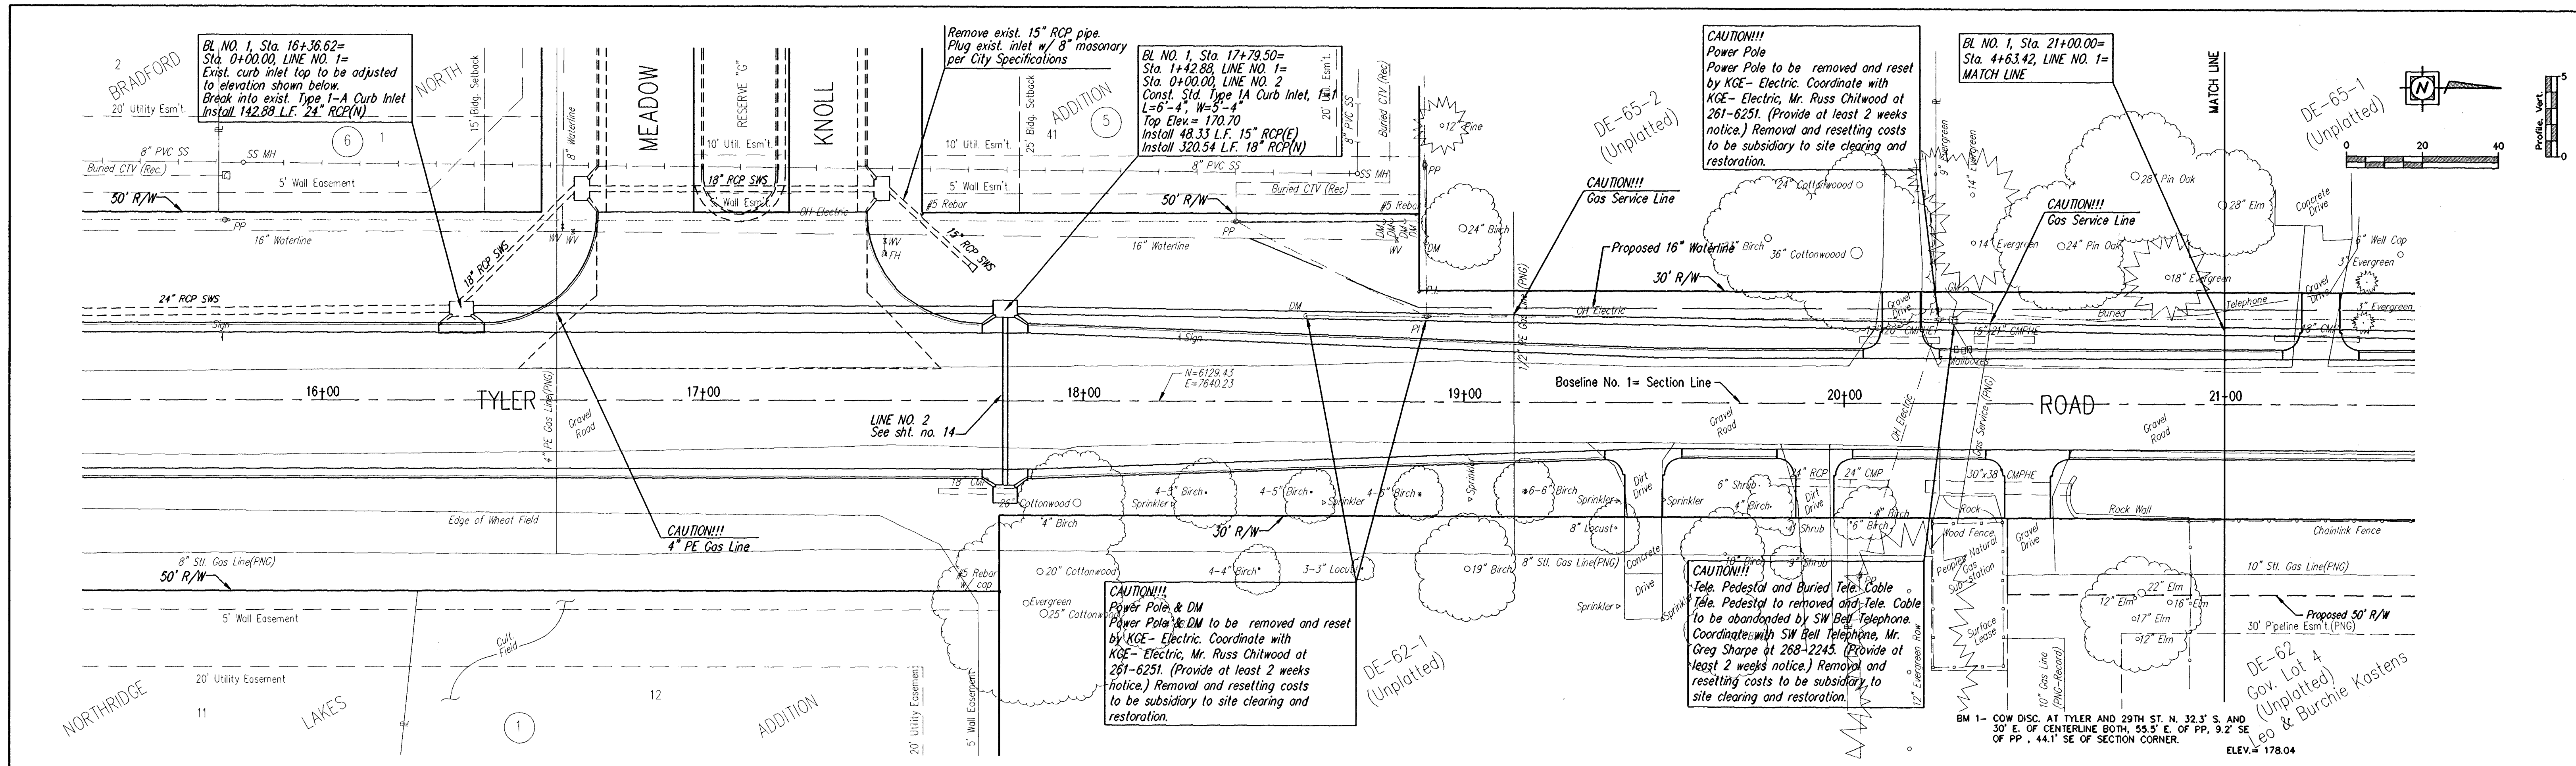

STORM SEWER LINE NO. 1

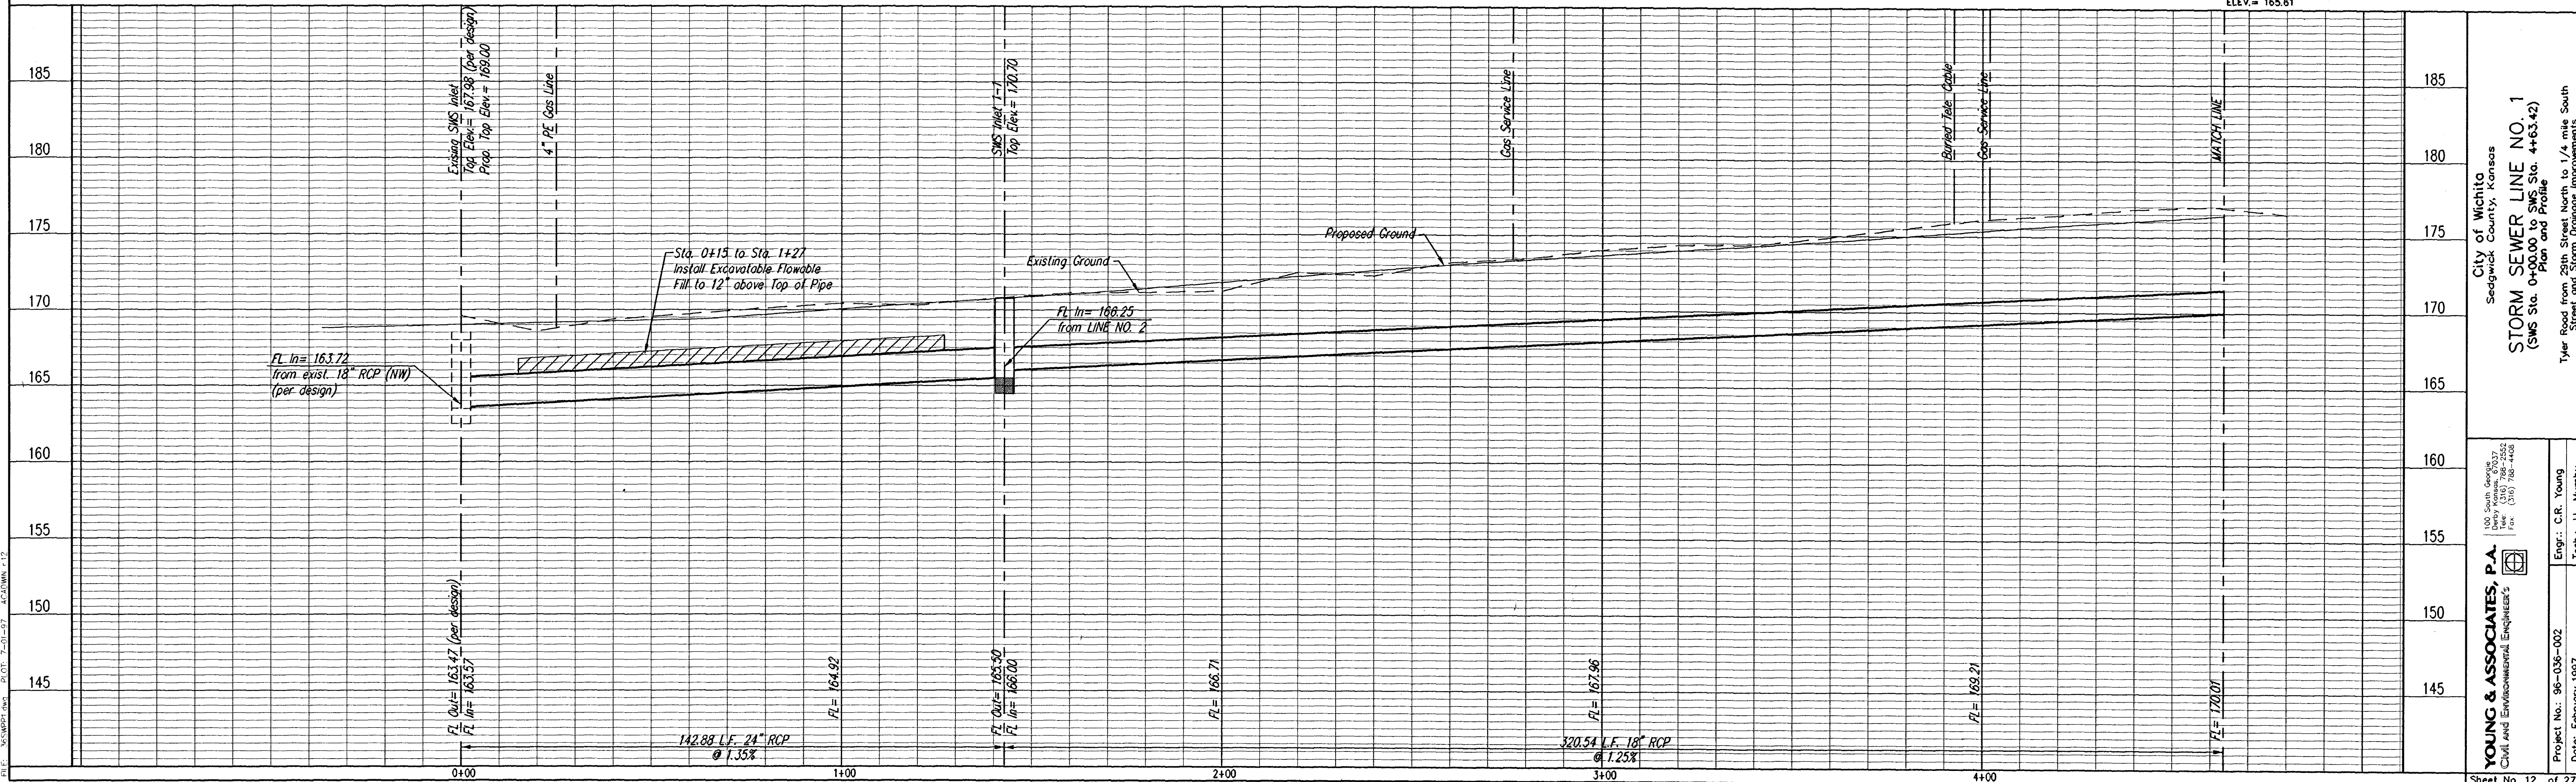

City of Wichita  
Sedgwick County, Kansas

**STORM SEWER LINE NO. 1**  
(SWS Sta. 0+00.00 to SWS Sta. 4+63.42)  
Plan and Profile

Tyler Road from 29th Street North to 1/4 mile South  
Street and Storm Drainage Improvements

103 South Osage, Suite 200  
Wichita, KS 67202  
Tel: (316) 788-2552  
Fax: (316) 788-4462

**YOUNG & ASSOCIATES, P.A.**  
Civil and Environmental Engineers

Project No.: 96-036-002  
Date: February 1997

Engr.: C.R. Young  
Tech.: J.L. Murphy

Sheet No. 12 of 27