


C:\APPS\DWG\B94\BASE-ST.dwg Fri Mar 22 09:08:21 2002 Bernard Kulla - POE & ASSOCIATES OF KANSAS INC.

SHT B941

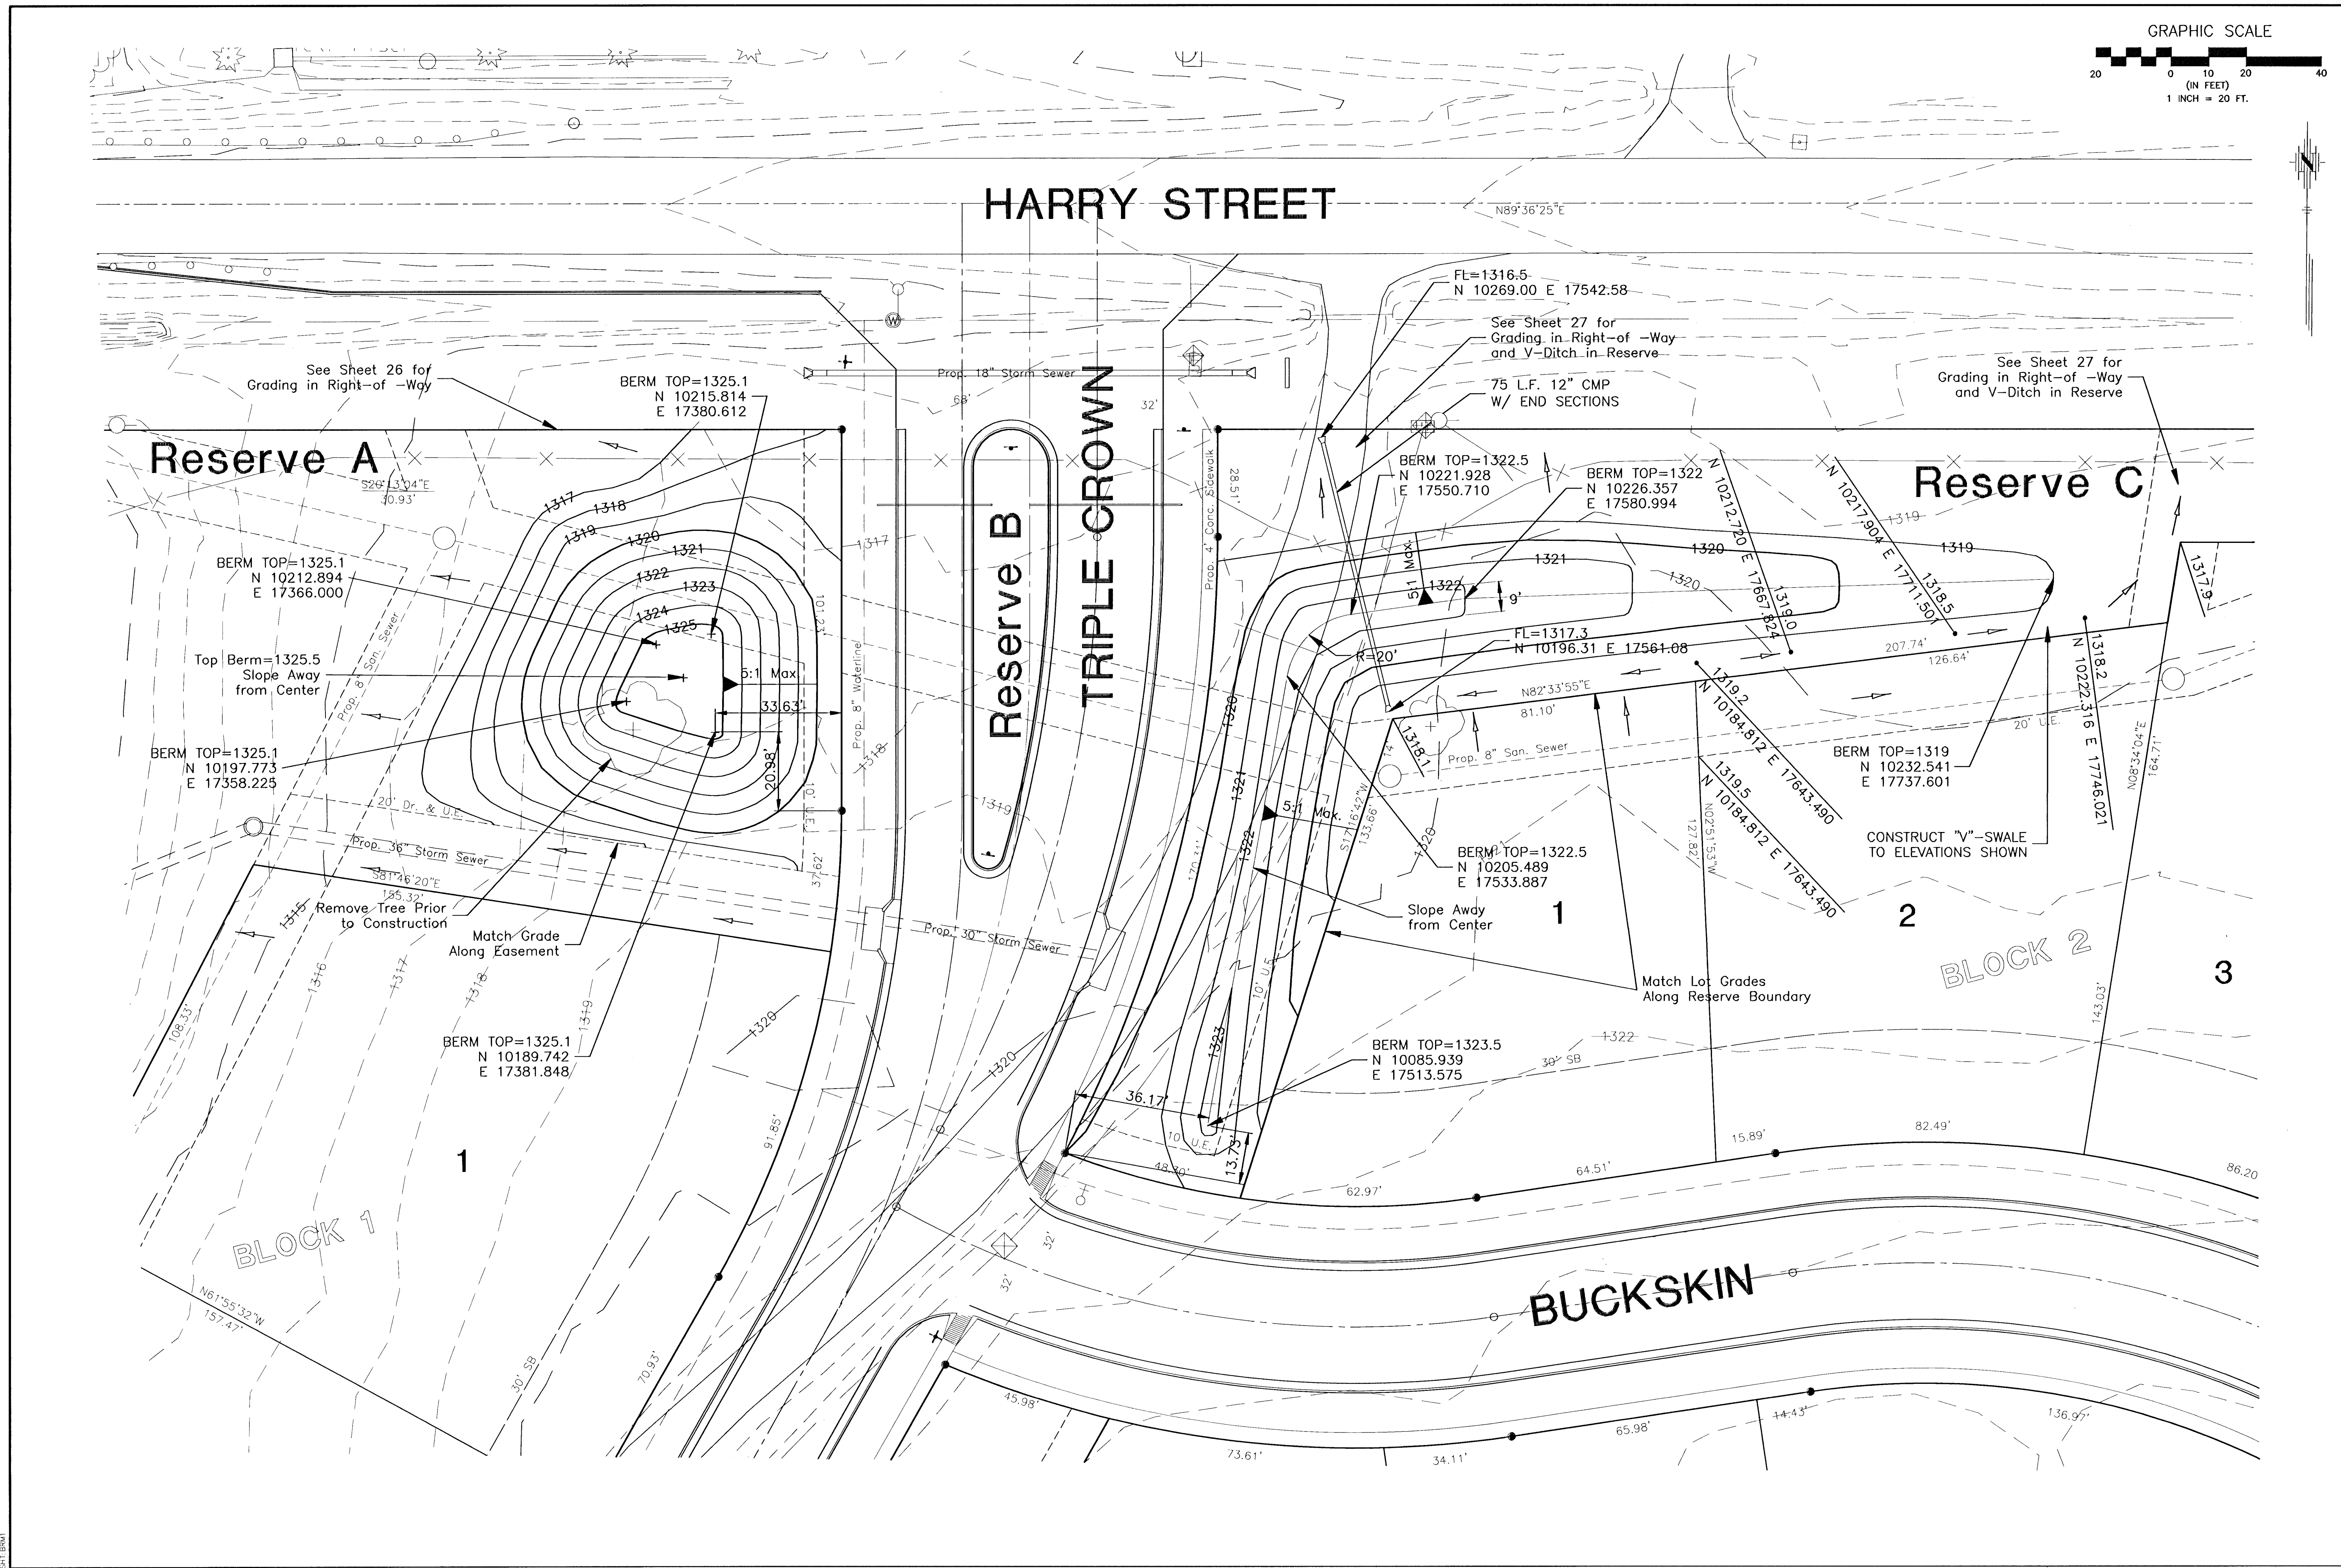

FINAL	EQUESTRIAN ESTATES - PHASE 1			
	STREET IMPROVEMENTS			
	BERM GRADING PLAN			
	CITY OF WICHITA, KANSAS			
Designed By: J. Ubert / J. Dickman	MICHAEL E. LINDBERGH, P.E. - CITY ENGINEER			
Drawn By: J. Dickman	C.O.W. Project # 472-83424			
For Job No.: 1694A	O.C.A. # 765705			
Date: March 2002				
Sheet				
90 of 112				