



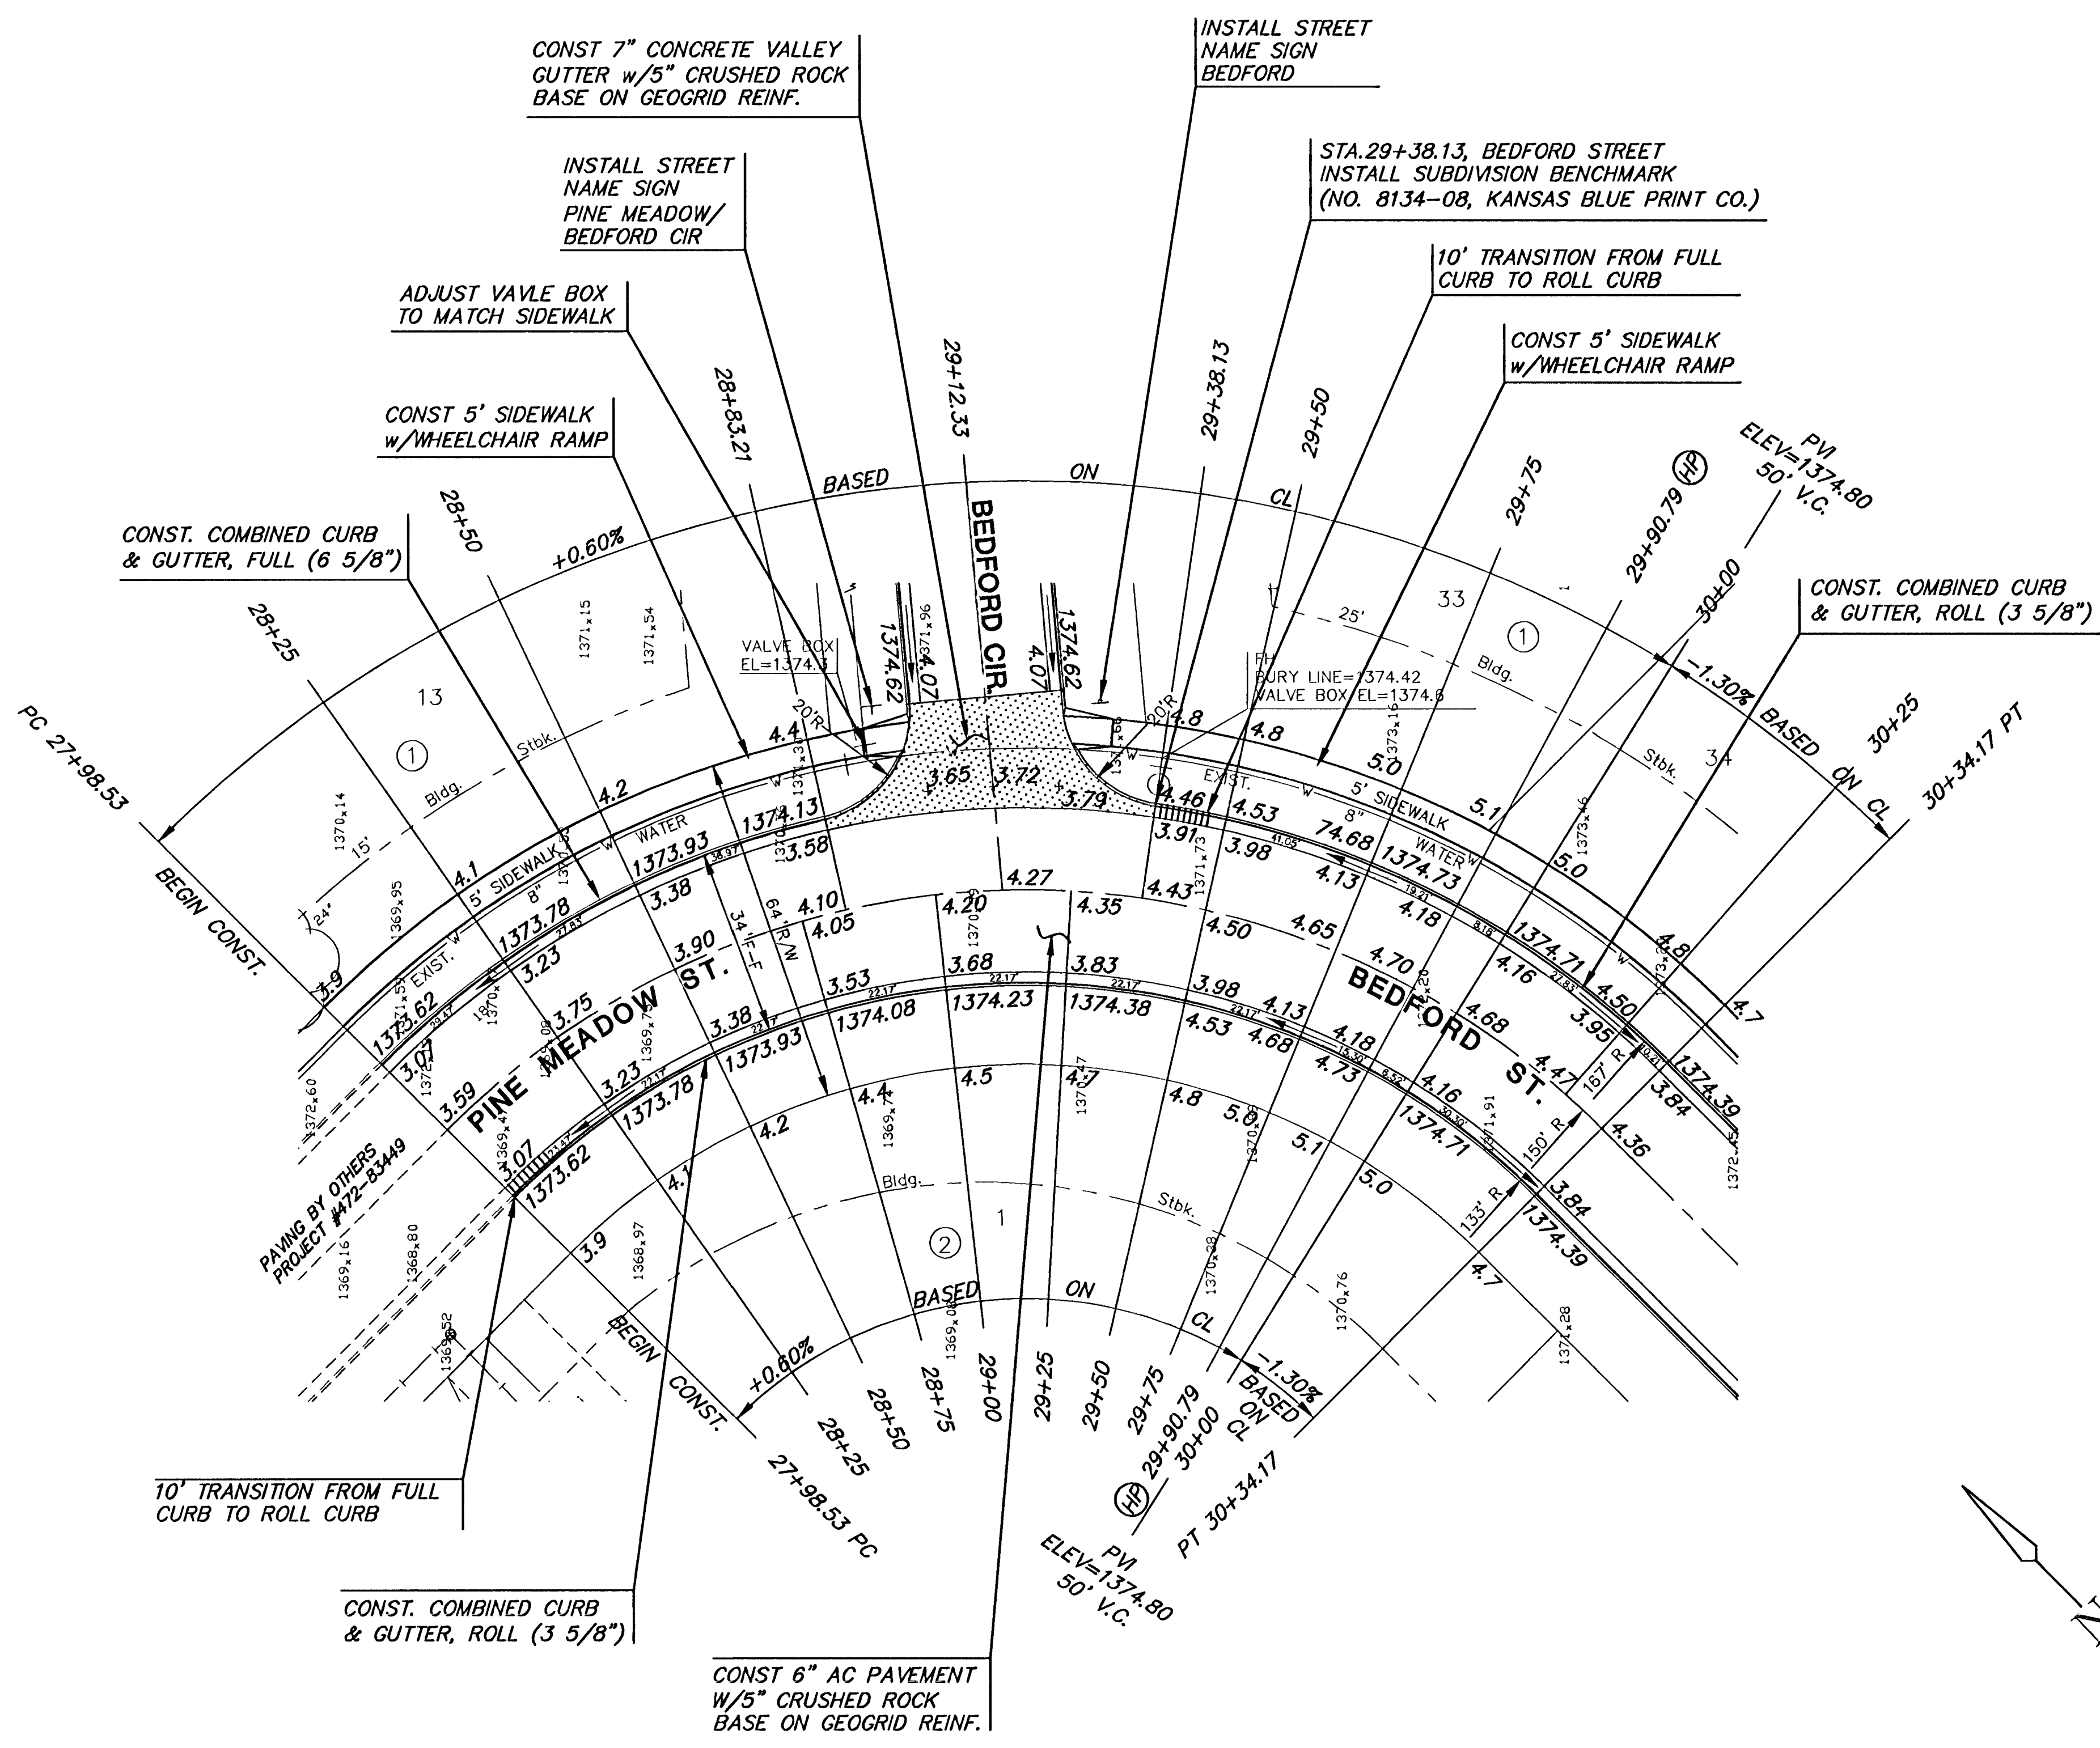

CURVE TABLE					
$\Delta = 90^{\circ}00'23''$ $R = 150.00'$ $T = 150.02'$ $L = 235.64'$ $LC = 212.14'$					
CURVE DATA BASED ON CENTERLINE $\Delta / 2 = 45^{\circ}00'12''$					
STATION	ARC	CHORD LENGTH		DEFLECTION	TOTAL DEFLECTION
		8' Off LtCb	8' Off RtCb		
27+98.53	—	—	—	00°00'00"	00°00'00"
28+25.00	26.47'	30.84'	22.03'	05°03'19"	05°03'19"
28+50.00	25.00'	29.13'	20.81'	04°46'29"	09°49'48"
28+75.00	25.00'	29.13'	20.81'	04°46'29"	14°36'17"
28+83.21	8.21'	9.58'	6.84'	01°34'05"	16°10'22"
29+00.00	16.79'	19.58'	13.98'	03°12'24"	19°22'46"
29+25.00	25.00'	29.13'	20.81'	04°46'29"	24°09'13"
29+50.00	25.00'	29.13'	20.81'	04°46'29"	28°55'43"
29+75.00	25.00'	29.13'	20.81'	04°46'29"	33°42'12"
30+00.00	25.00'	29.13'	20.81'	04°46'29"	38°28'41"
30+25.00	25.00'	29.13'	20.81'	04°46'29"	43°15'09"
30+34.17	9.17'	10.89'	7.64'	01°45'02"	45°00'12"
					Def/Ft = 11.45916 Min.

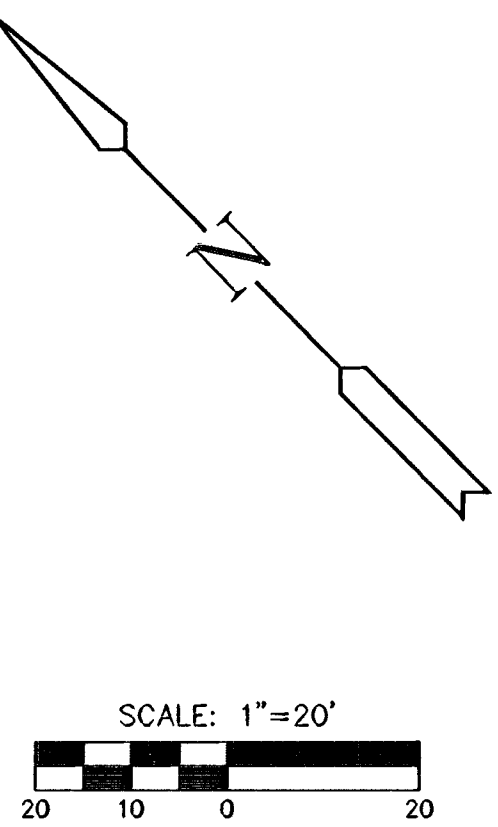



MKEC
ENGINEERING
CONSULTANTS
411 N. WEBB ROAD
WICHITA, KS. 67208
316 - 684 - 9600

**PINE MEADOW SECOND ADDITION
PHASE 1**
PROJECT NAME

PAVING PLANS
SHEET TITLE

DFL DESIGN BY:	DMU DRAWN BY:	GJA CHECKED BY:
MARCH 2002 DATE	01077_E1 JOB NO.	6 / 35 SHEET/OF

H:\CIVIL\01077\DWG\PAV\2NDADD\PH1\01077_E1.DWG Tue Mar 05 17:41:14 2002