



PINE MEADOW 2ND ADDITION

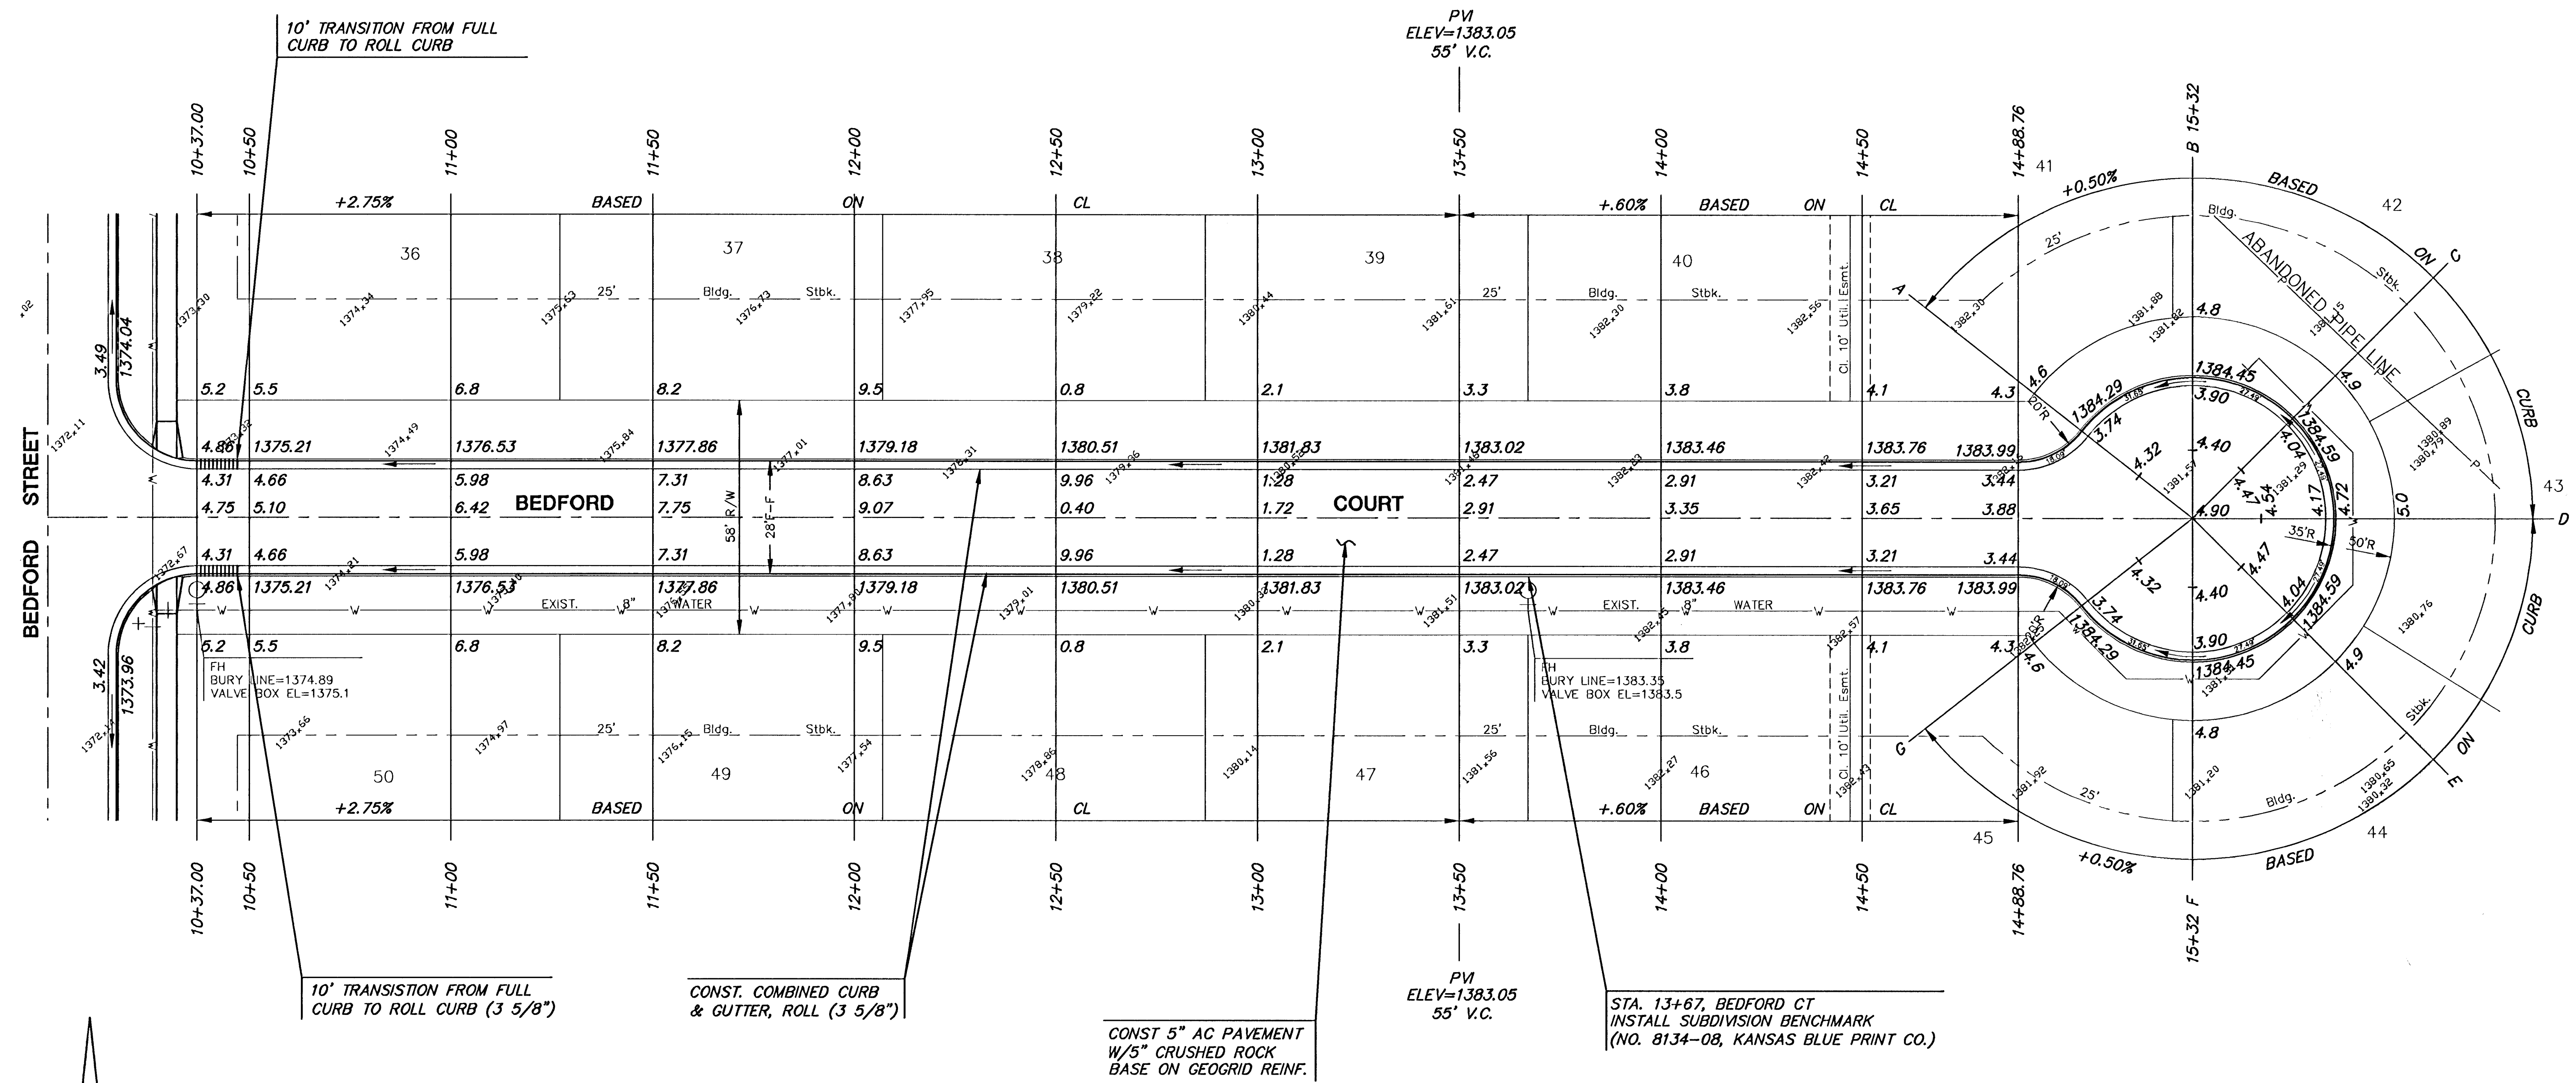

PINE MEADOW 2ND ADDITION

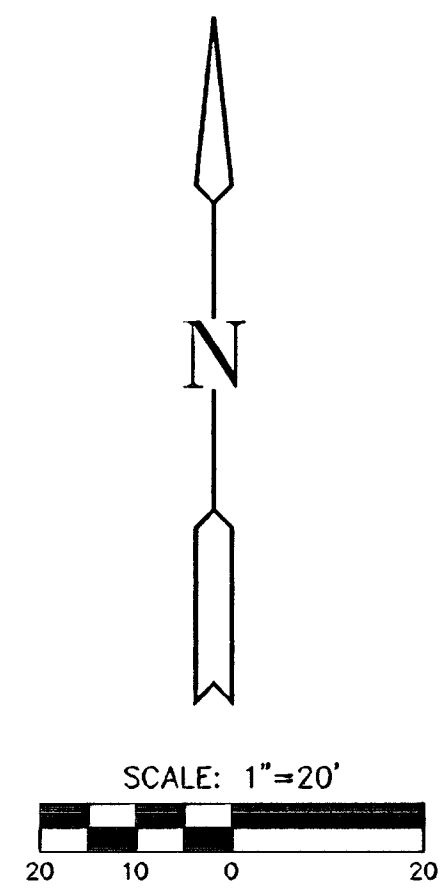

H:\CIVIL\01077\DWG\PAV\2NDADD\PH1\01077_E6

MKEC
ENGINEERING
CONSULTANTS
411 N. WEBB ROAD
WICHITA, KS. 67206
316-684-9600

**PINE MEADOW SECOND ADDITION
PHASE 1**
PROJECT NAME

PAVING PLANS
SHEET TITLE

DFL DESIGN BY.	DMU DRAWN BY.	G/A CHECKED BY.
MARCH 2002 DATE	01077_E6 JOB NO.	11 / 35 SHEET/OF