
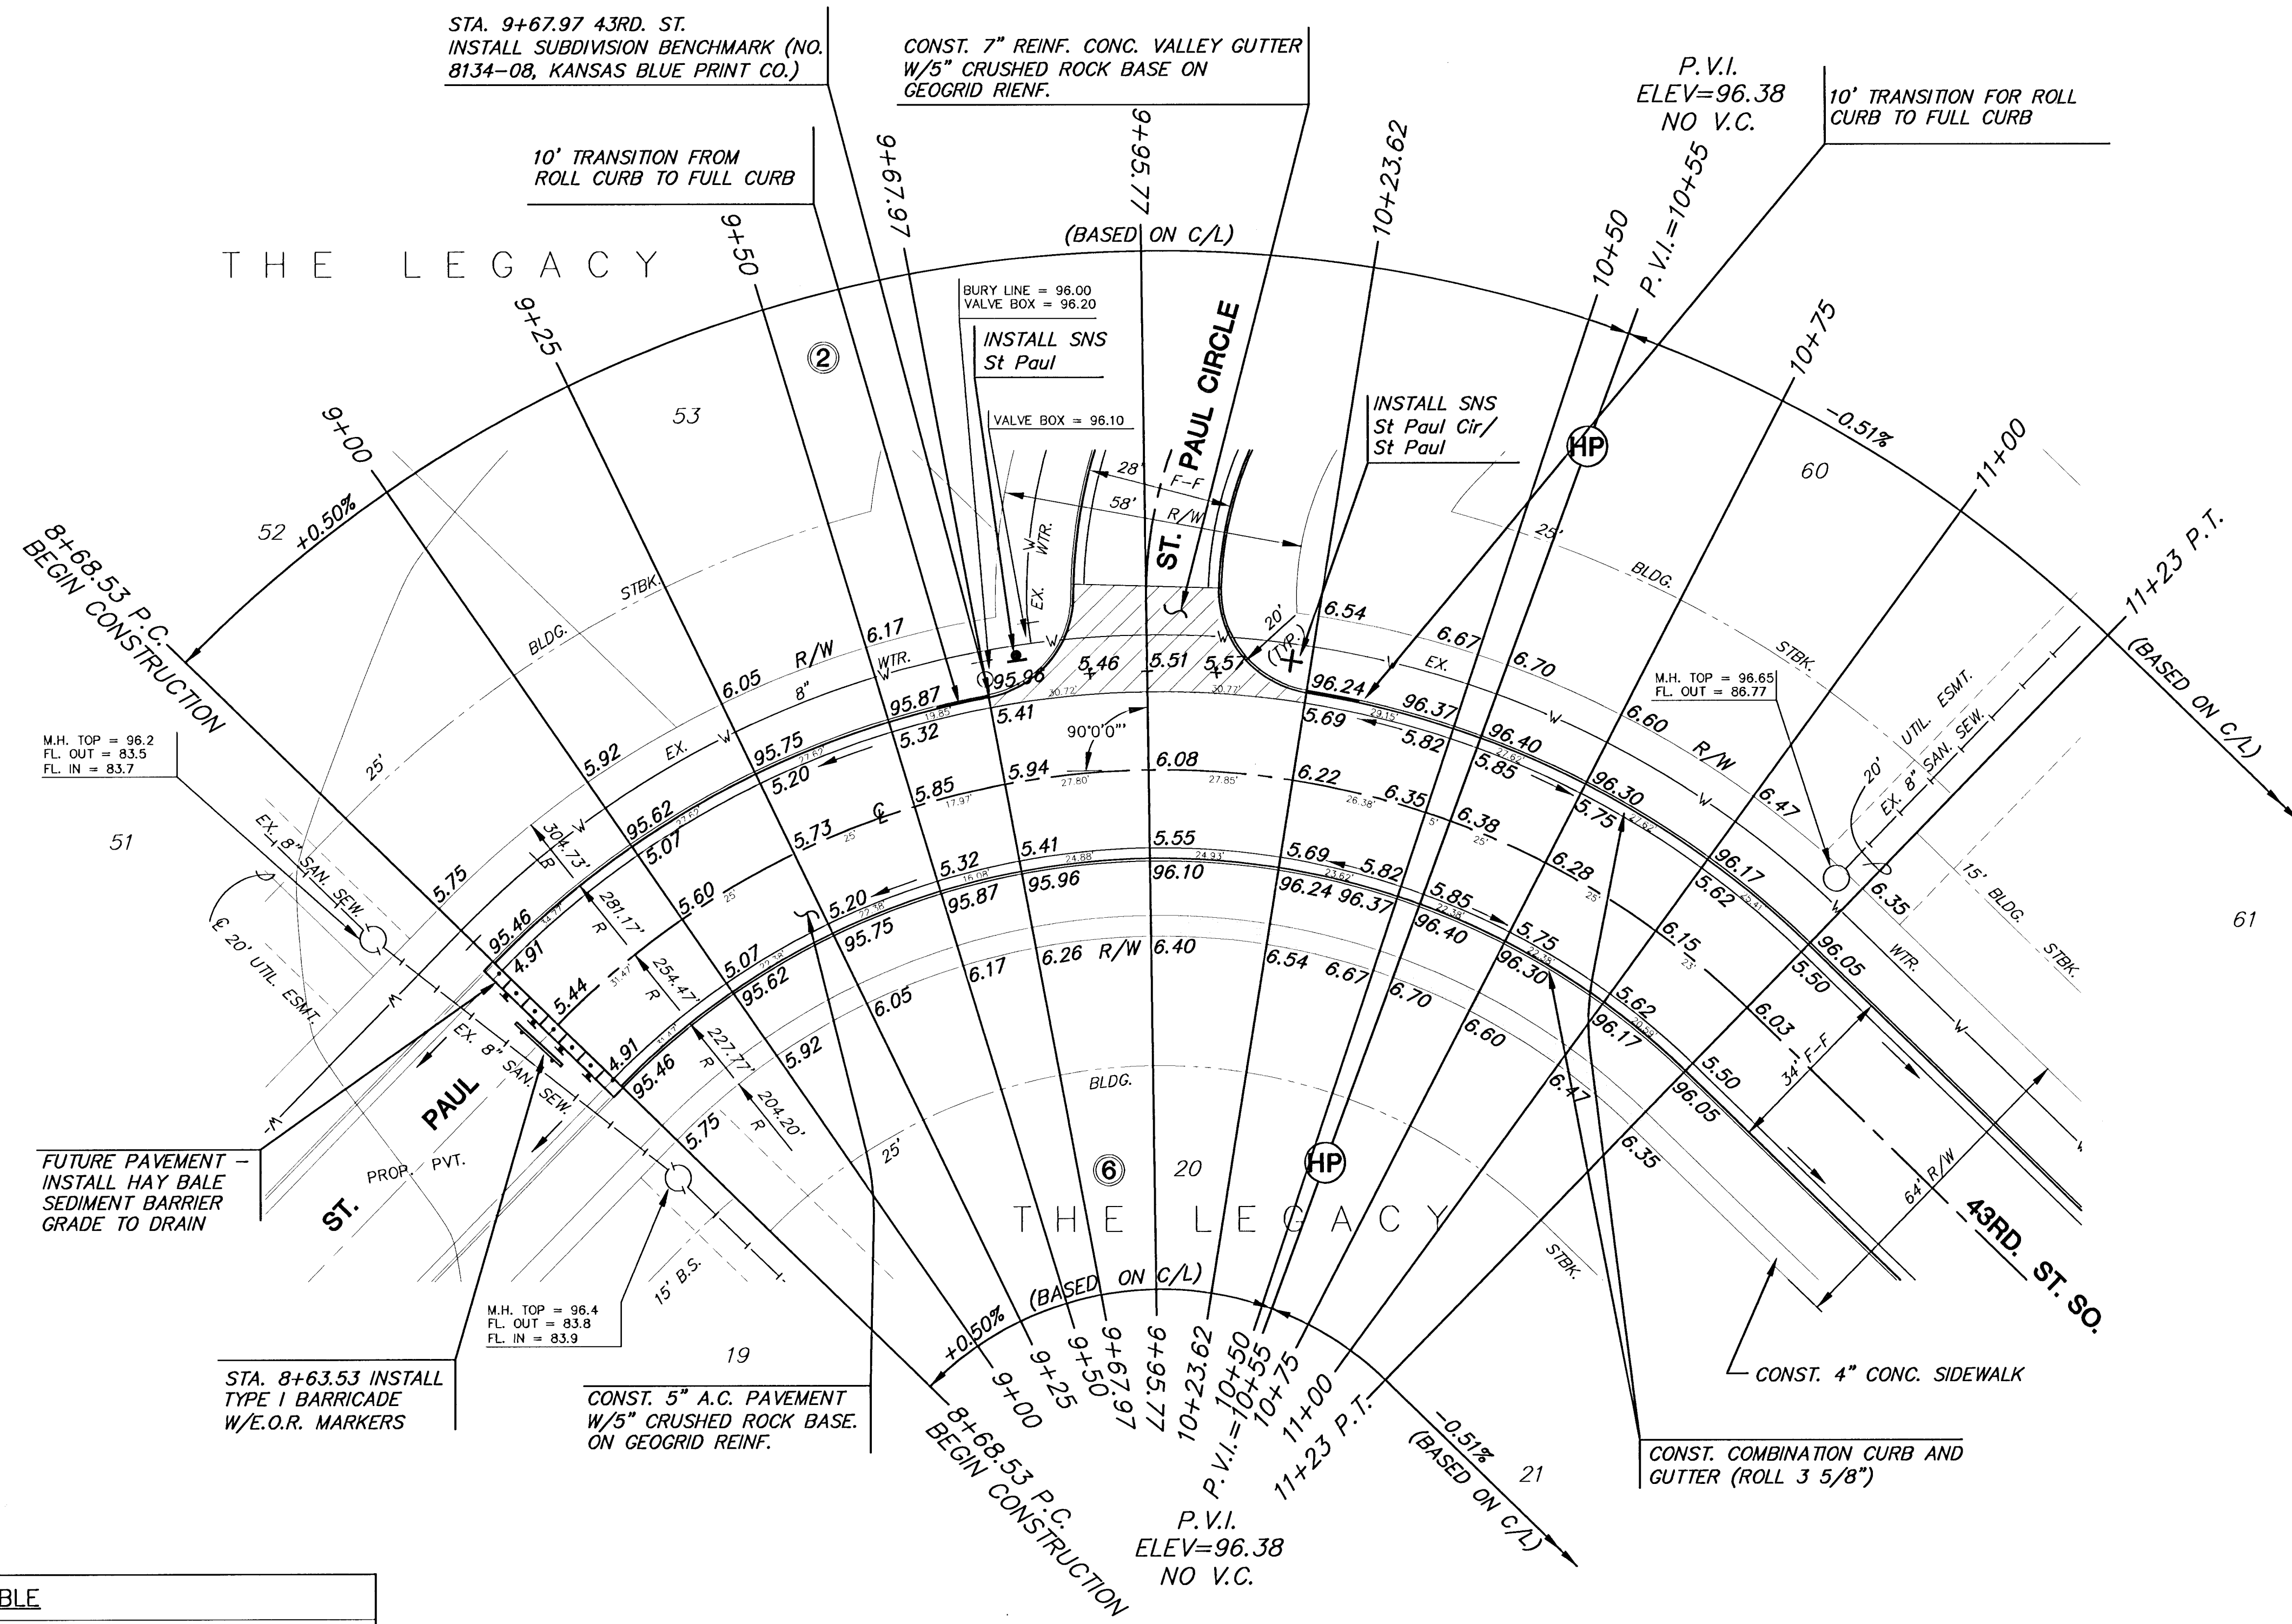


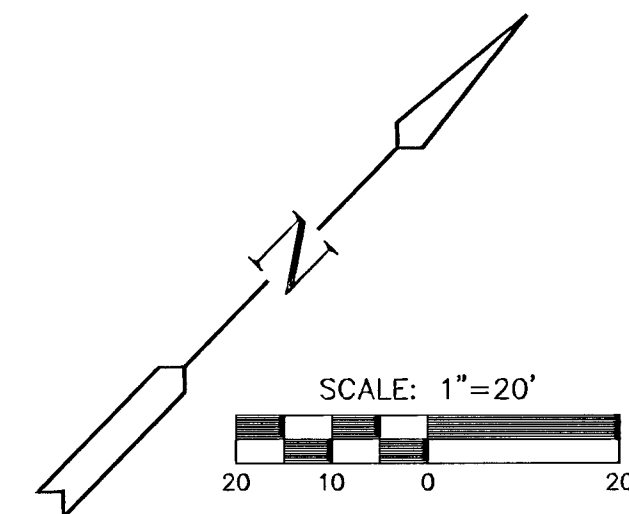

CURVE TABLE					
$\Delta = 45^{\circ}00'00''$ $R = 254.17'$ $T = 105.28'$ $L = 199.62'$ $LC = 194.53'$					
CURVE DATA BASED ON CENTERLINE $\Delta/2 = 22^{\circ}30'00''$					
STATION	ARC	CHORD LENGTH		DEFLECTION	TOTAL DEFLECTION
		$\frac{1}{2}$ Off LtCb	$\frac{1}{2}$ Off RtCb		
8+68.53	-	-	-	00°00'00"	00°00'00"
8+75.00	6.47'	7.34'	5.60'	00°43'45"	00°43'45"
9+00.00	25.00'	28.33'	21.65'	02°49'04"	03°32'49"
9+25.00	25.00'	28.33'	21.65'	02°49'04"	06°21'53"
9+50.00	25.00'	28.33'	21.65'	02°49'04"	09°10'57"
9+75.00	25.00'	28.33'	21.65'	02°49'04"	12°00'01"
10+00.00	25.00'	28.33'	21.65'	02°49'04"	14°49'05"
10+25.00	25.00'	28.33'	21.65'	02°49'04"	17°38'09"
10+50.00	25.00'	28.33'	21.65'	02°49'04"	20°27'14"
10+68.15	18.15'	20.58'	15.72'	02°02'46"	22°30'00"
11+23.00	54.85'	62.06'	47.42'	06°10'54"	28°40'54"

Def/Ft = 6.76269 Min.

NOTE:
TOP OF CURB ELEVATIONS SHOWN ARE FOR FULL CURB. CONSTRUCT COMBINED CURB & GUTTER, ROLLED (3 5/8").

LEGEND
+ STREET SIGN & SIGN LOCATION (SEE SIGN ASSEMBLY TABLE FOR TYPE & STATION OF SIGN)



MKEC
ENGINEERING
CONSULTANTS
411 N. WEBB ROAD
WICHITA, KS. 67206
316-684-9600

**THE LEGACY ADDITION
PHASE 2**
PROJECT NAME
**ST. PAUL/43RD. STREET SOUTH
PAVING PLAN**
SHEET TITLE

DK DESIGN BY:	DM DRAWN BY:	DK CHECKED BY:
FEBRUARY 2002	01264E1	9 / 23
DATE	JOB NO.	SHEET/OF