


PROJECT NO.	SHEET NO.	TOTAL SHEETS
472-83468	31	55


FOUR-CORNER PLAN/MASTER DRAINAGE PLAN
BALTHROP 4TH ADDITION
TO WICHITA, SEDGWICK COUNTY, KANSAS

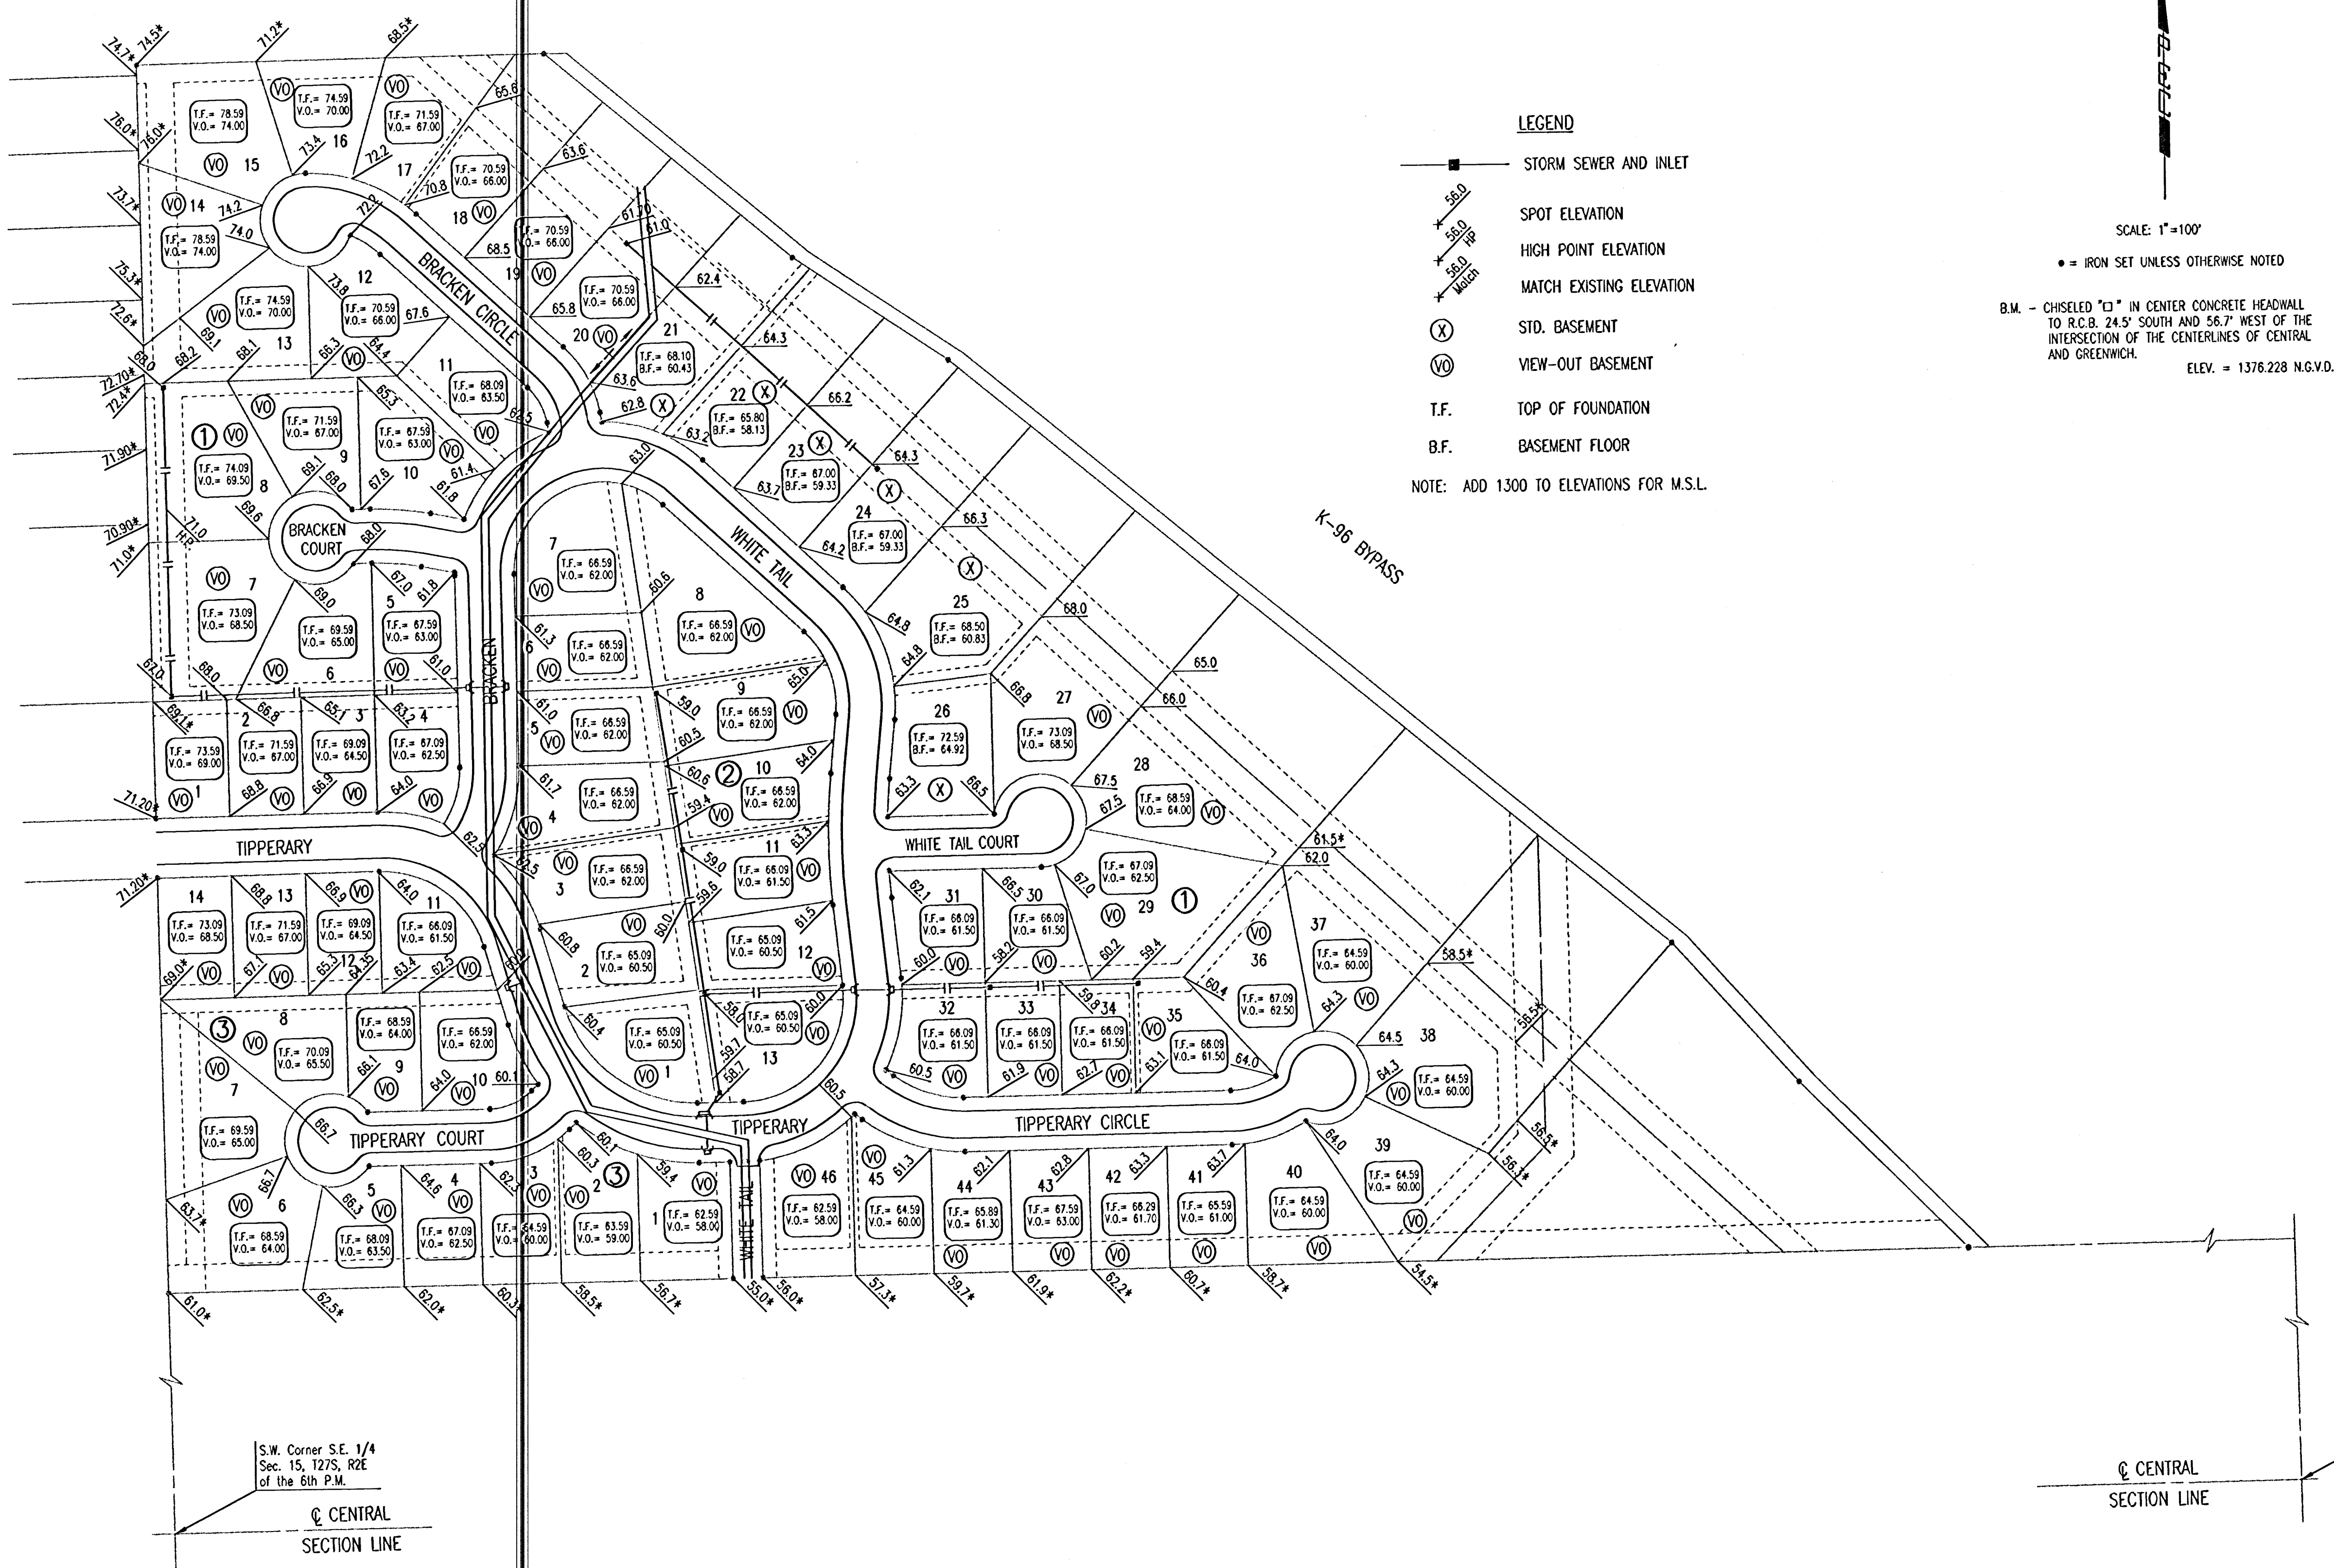

SCALE: 1"=100'

• = IRON SET UNLESS OTHERWISE NOTED

B.M. - CHISELED "C" IN CENTER CONCRETE HEADWALL TO R.C.B. 24.5' SOUTH AND 56.7' WEST OF THE INTERSECTION OF THE CENTERLINES OF CENTRAL AND GREENWICH.
ELEV. = 1376.228 N.G.V.D.

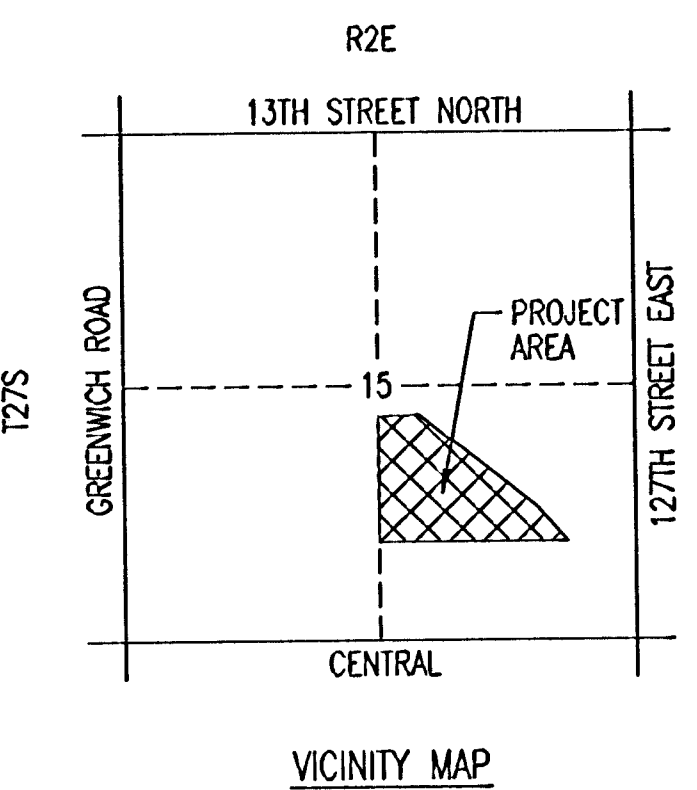

DATE: 03-13-2002
DRAWN BY: DEP
CHECKED BY: BER
SCALE: 1"=100.00
PROJECT: BALTHROP 4TH ADDITION

S.E. Corner, S.E. 1/4,
Sec. 15, T27S, R2E
of the 6th P.M.

Q CENTRAL
SECTION LINE

S.W. Corner S.E. 1/4
Sec. 15, T27S, R2E
of the 6th P.M.
Q CENTRAL
SECTION LINE

BALTHROP 4TH ADDITION

FOUR CORNER
LOT GRADING

Professional Engineering Consultants, P.A.
303 S. TOPEKA • WICHITA, KANSAS 67202
316-262-2691 • FAX 316-262-3003

Designed by	BER	Checked by	
Drawn by	DEP	Date	FEB. 2002
		Job No.	01545