



| PROJECT NO. | SHEET NO. | TOTAL SHEETS |
|-------------|-----------|--------------|
| 472-83468   | 32        | 55           |

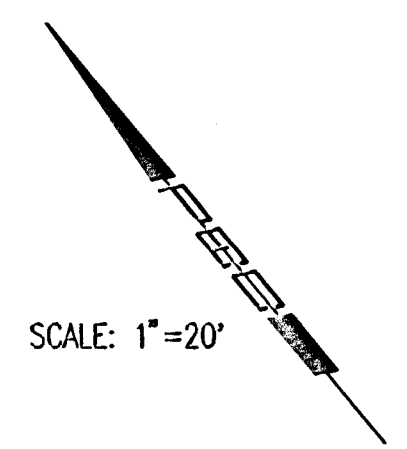

SCALE: 1"=20'

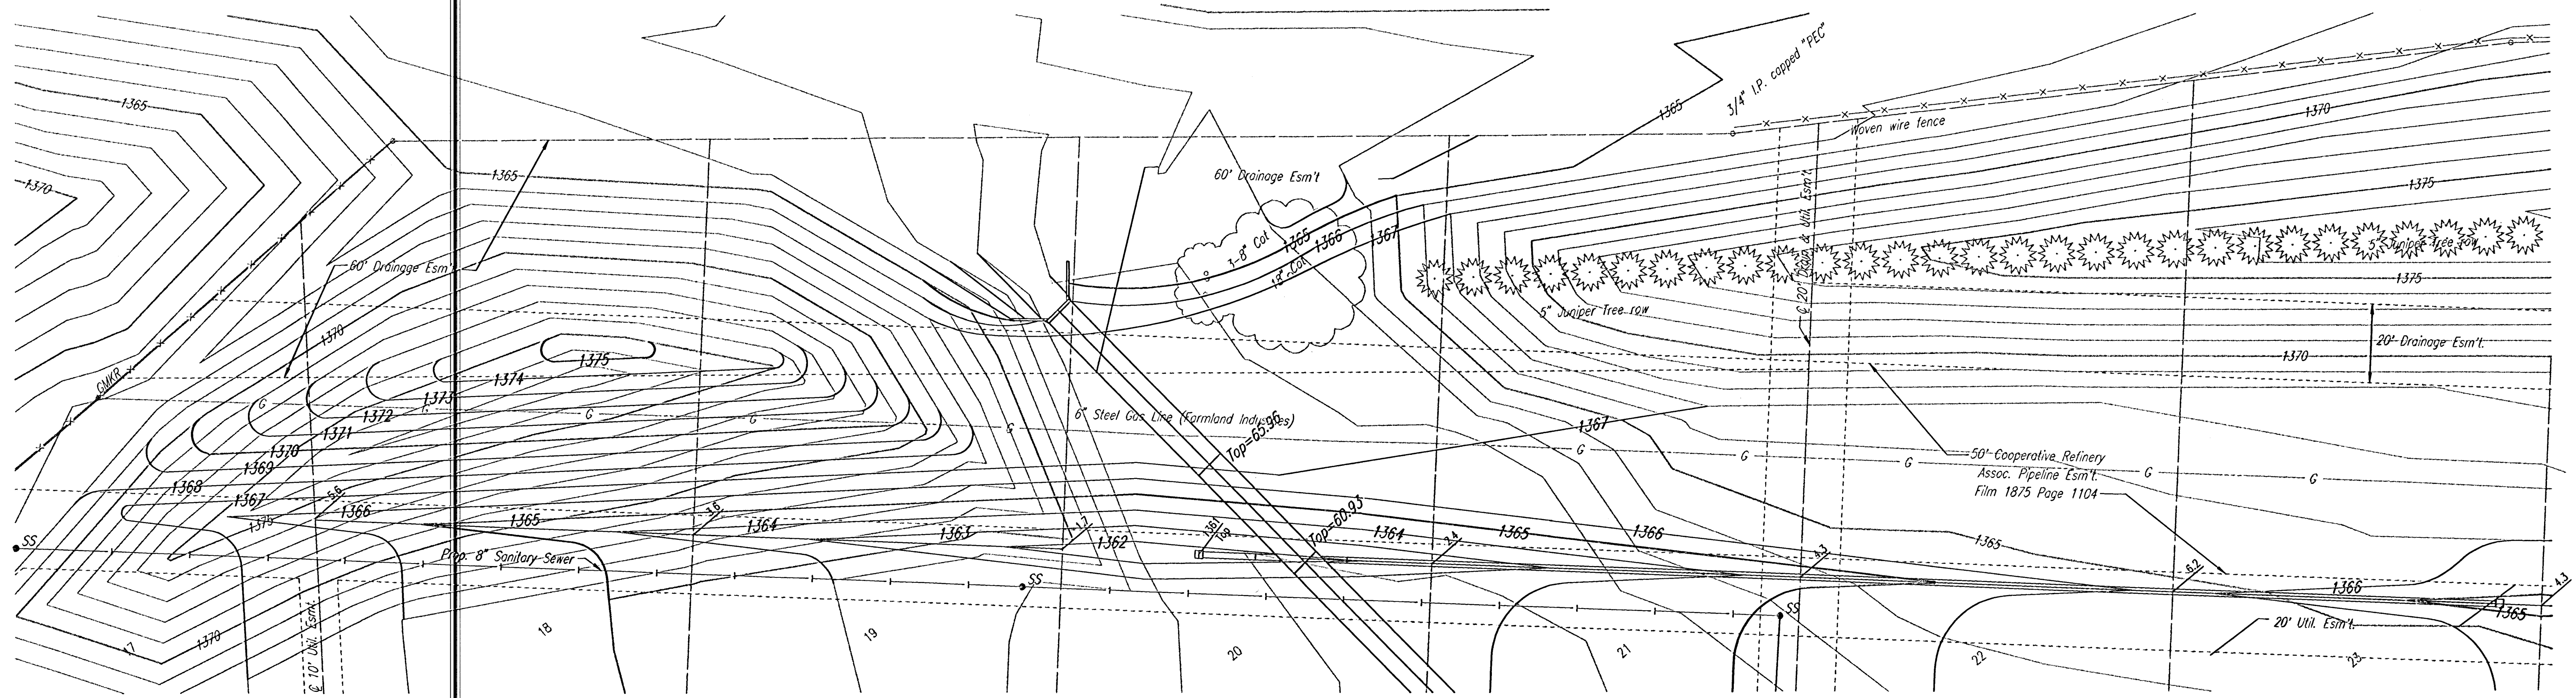

DSNR: DEP OPER: S&D SCALE: 1"=20.00  
 Q:\2001\01545\000\BERMGRADING 03-13-2002 03:51:35 pm

BALTHROP 4TH ADDITION

## BERM CONTOUR GRADING PLAN



**Professional Engineering Consultants, P.A.**  
 303 S. TOPEKA • WICHITA, KANSAS 67202  
 316-262-2691 • FAX 316-262-3003

|             |     |            |           |
|-------------|-----|------------|-----------|
| Designed by | BER | Checked by |           |
| Drawn by    | DEP | Date       | FEB. 2002 |
|             |     | Job No.    | 01545     |