


**BENCHMARK:**


BM #1 - RR Spike in West face of HLP, East Side of Greenwich Road at Gilbert Street, Sta. 122+74.63, 48.63' Rt. Elev. = 161.58 City Datum (1348.98 M.S.L.)

0 10 20

SCALE: 1" = 20'

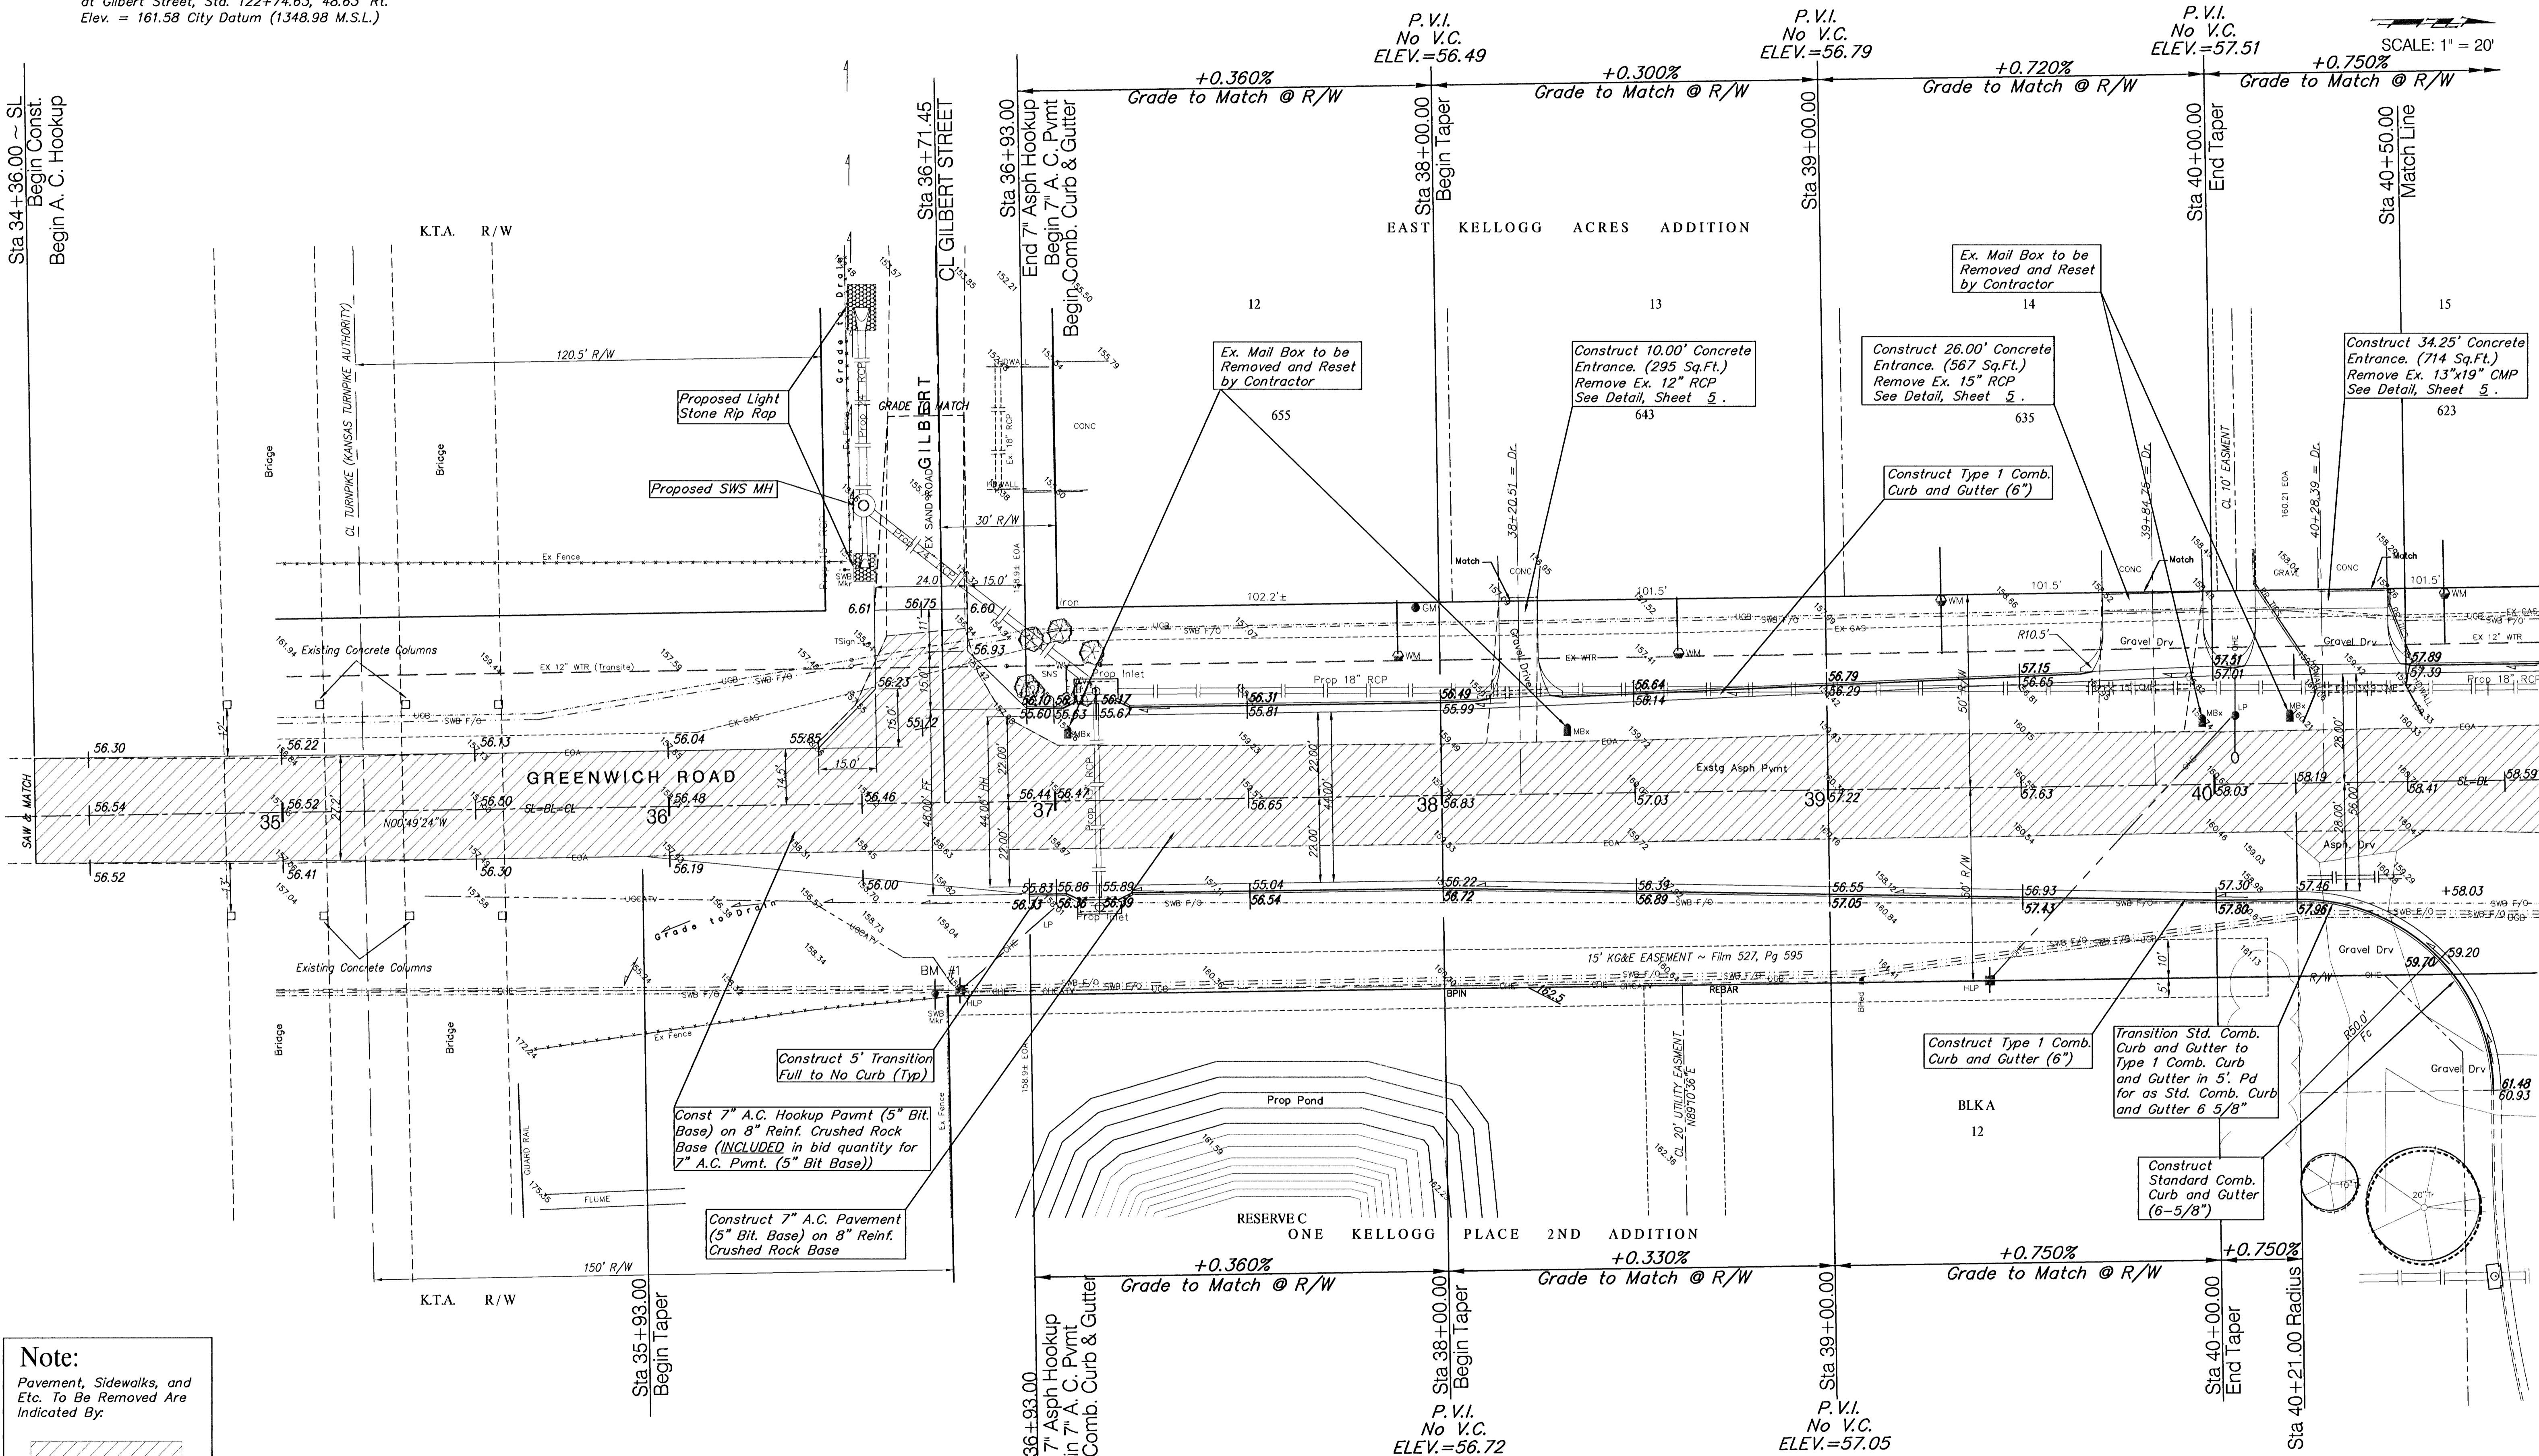

**Note:**  
 Pavement, Sidewalks, and Etc. To Be Removed Are Indicated By:

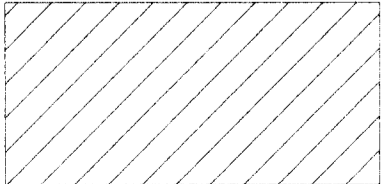

PROJECT NUMBER 472 - 83370		SHEET NAME pav01_gren		ENGINEERING DIRECTORY E:\Kelog_g\greenwich\Pav	
DESIGN JFB/KK	DRAWN TCA	APPROVED JFB	DATE June 2001	SCALE 1:20	BAUGHMAN NO 01 06 E045
ONE KELLOGG PLACE 2ND ADDN PAVING PLAN GREENWICH ROAD FROM GILBERT TO KELLOGG AVE					
<b>BAUGHMAN COMPANY, P.A.</b> ENGINEERING, SURVEYING, & PLANNING 316-262-7271 • 3115 ELLIS • WICHITA, KANSAS 67211					SHEET 7 OF 43

F:\Eng\MELLOC\_GRI\greenwich\pav\pav01\_gren.dwg Mon Jul 16 15:32:25 2001