


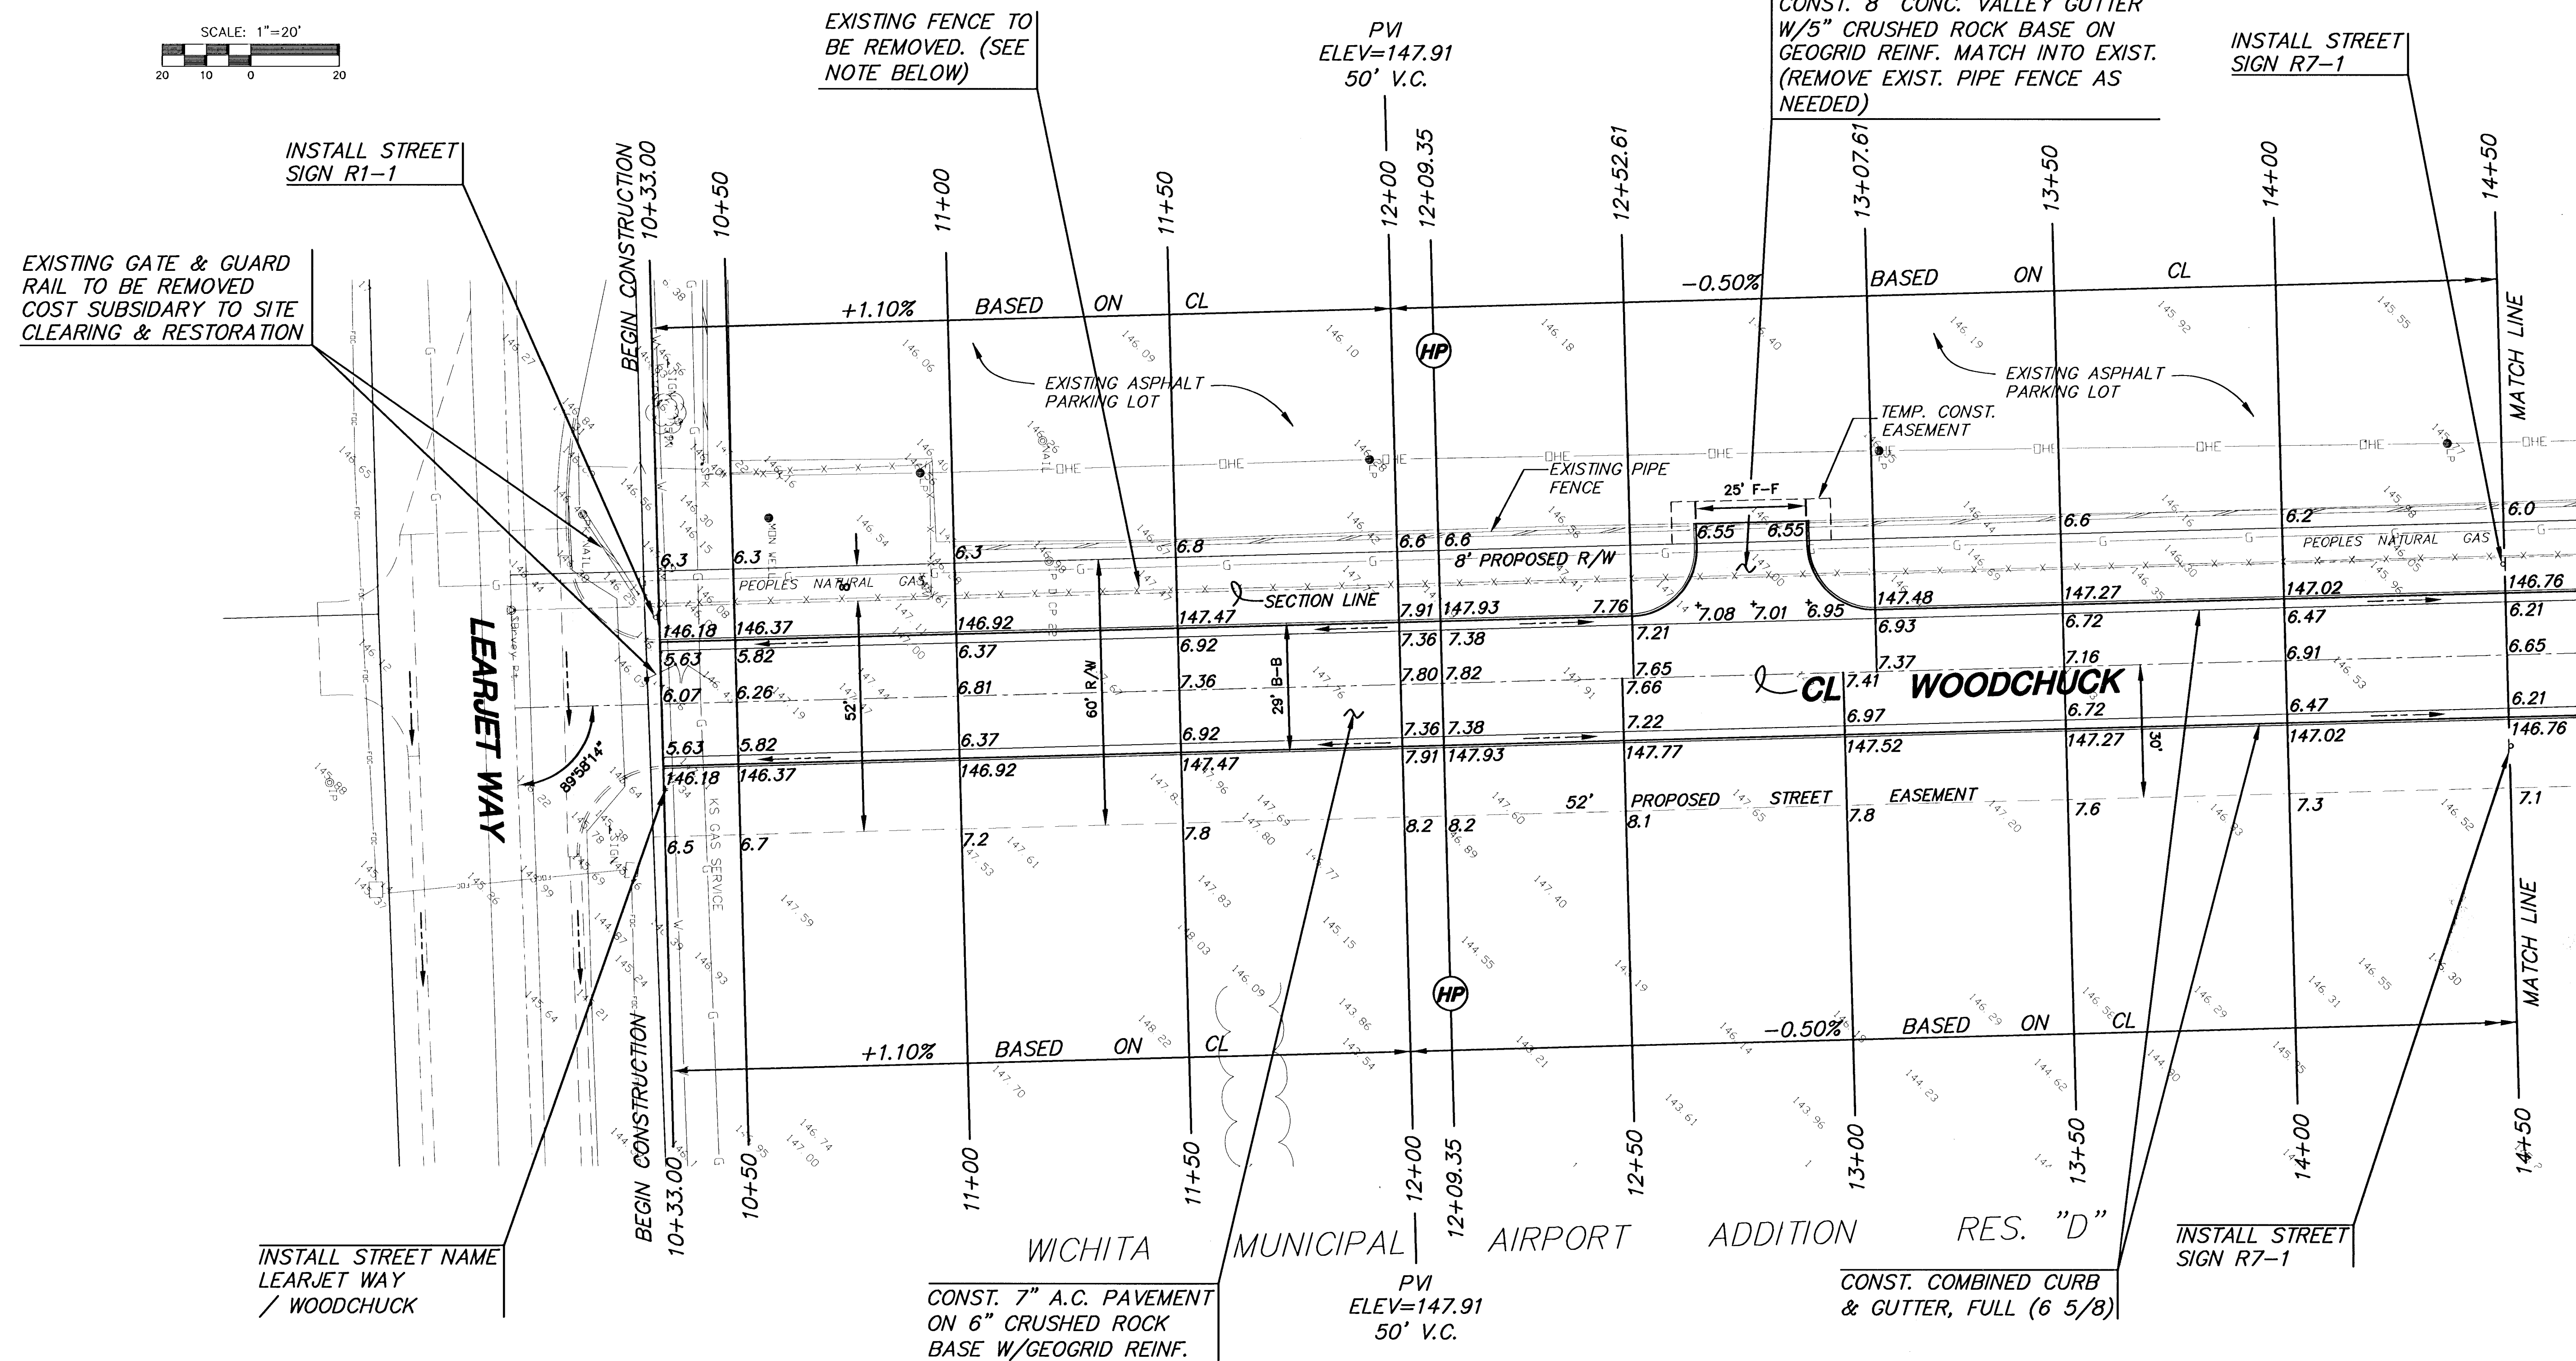

	WOODCHUCK PROJECT NAME		
	PAVING PLANS SHEET TITLE		
	<i>DFL</i> DESIGN BY:	<i>GJR</i> DRAWN BY:	<i>KHB</i> CHECKED BY:
	<i>OCT. 2000</i> DATE	<i>00243E1</i> JOB NO.	<i>7 / 18</i> SHEET / OF