

SCALE: 1"=20'

CONST. 26.0 L.F. OF CONC. SLOPE DRAIN SPECIAL. (SEE DETAIL THIS SHEET)(FL TO MATCH INTO EXISTING PARKING LOT) PROVIDE SEDIMENT BARRIER (SEE DETAIL SHEET 14)

GATES

LEARJET

ADDITION

INSTALL STREET SIGN R7-1

CONST. 8" CONC. VALLEY GUTTER W/5" CRUSHED ROCK BASE ON GEOGRID REINF. MATCH INTO EXIST. (REMOVE EXIST. PIPE FENCE AS NEEDED)


CONST. 7" A.C. PAVEMENT ON 6" CRUSHED ROCK BASE W/GEOGRID REINF

EXISTING FENCE TO BE REMOVED (SEE NOTE ON SHEET 5)

STOP FENCE REMOVAL AT CORNER POST.

EXISTING FENCE TO REMAIN IN PLACE

EXISTING FENCE TO BE REMOVED (SEE NOTE SHEET 7)

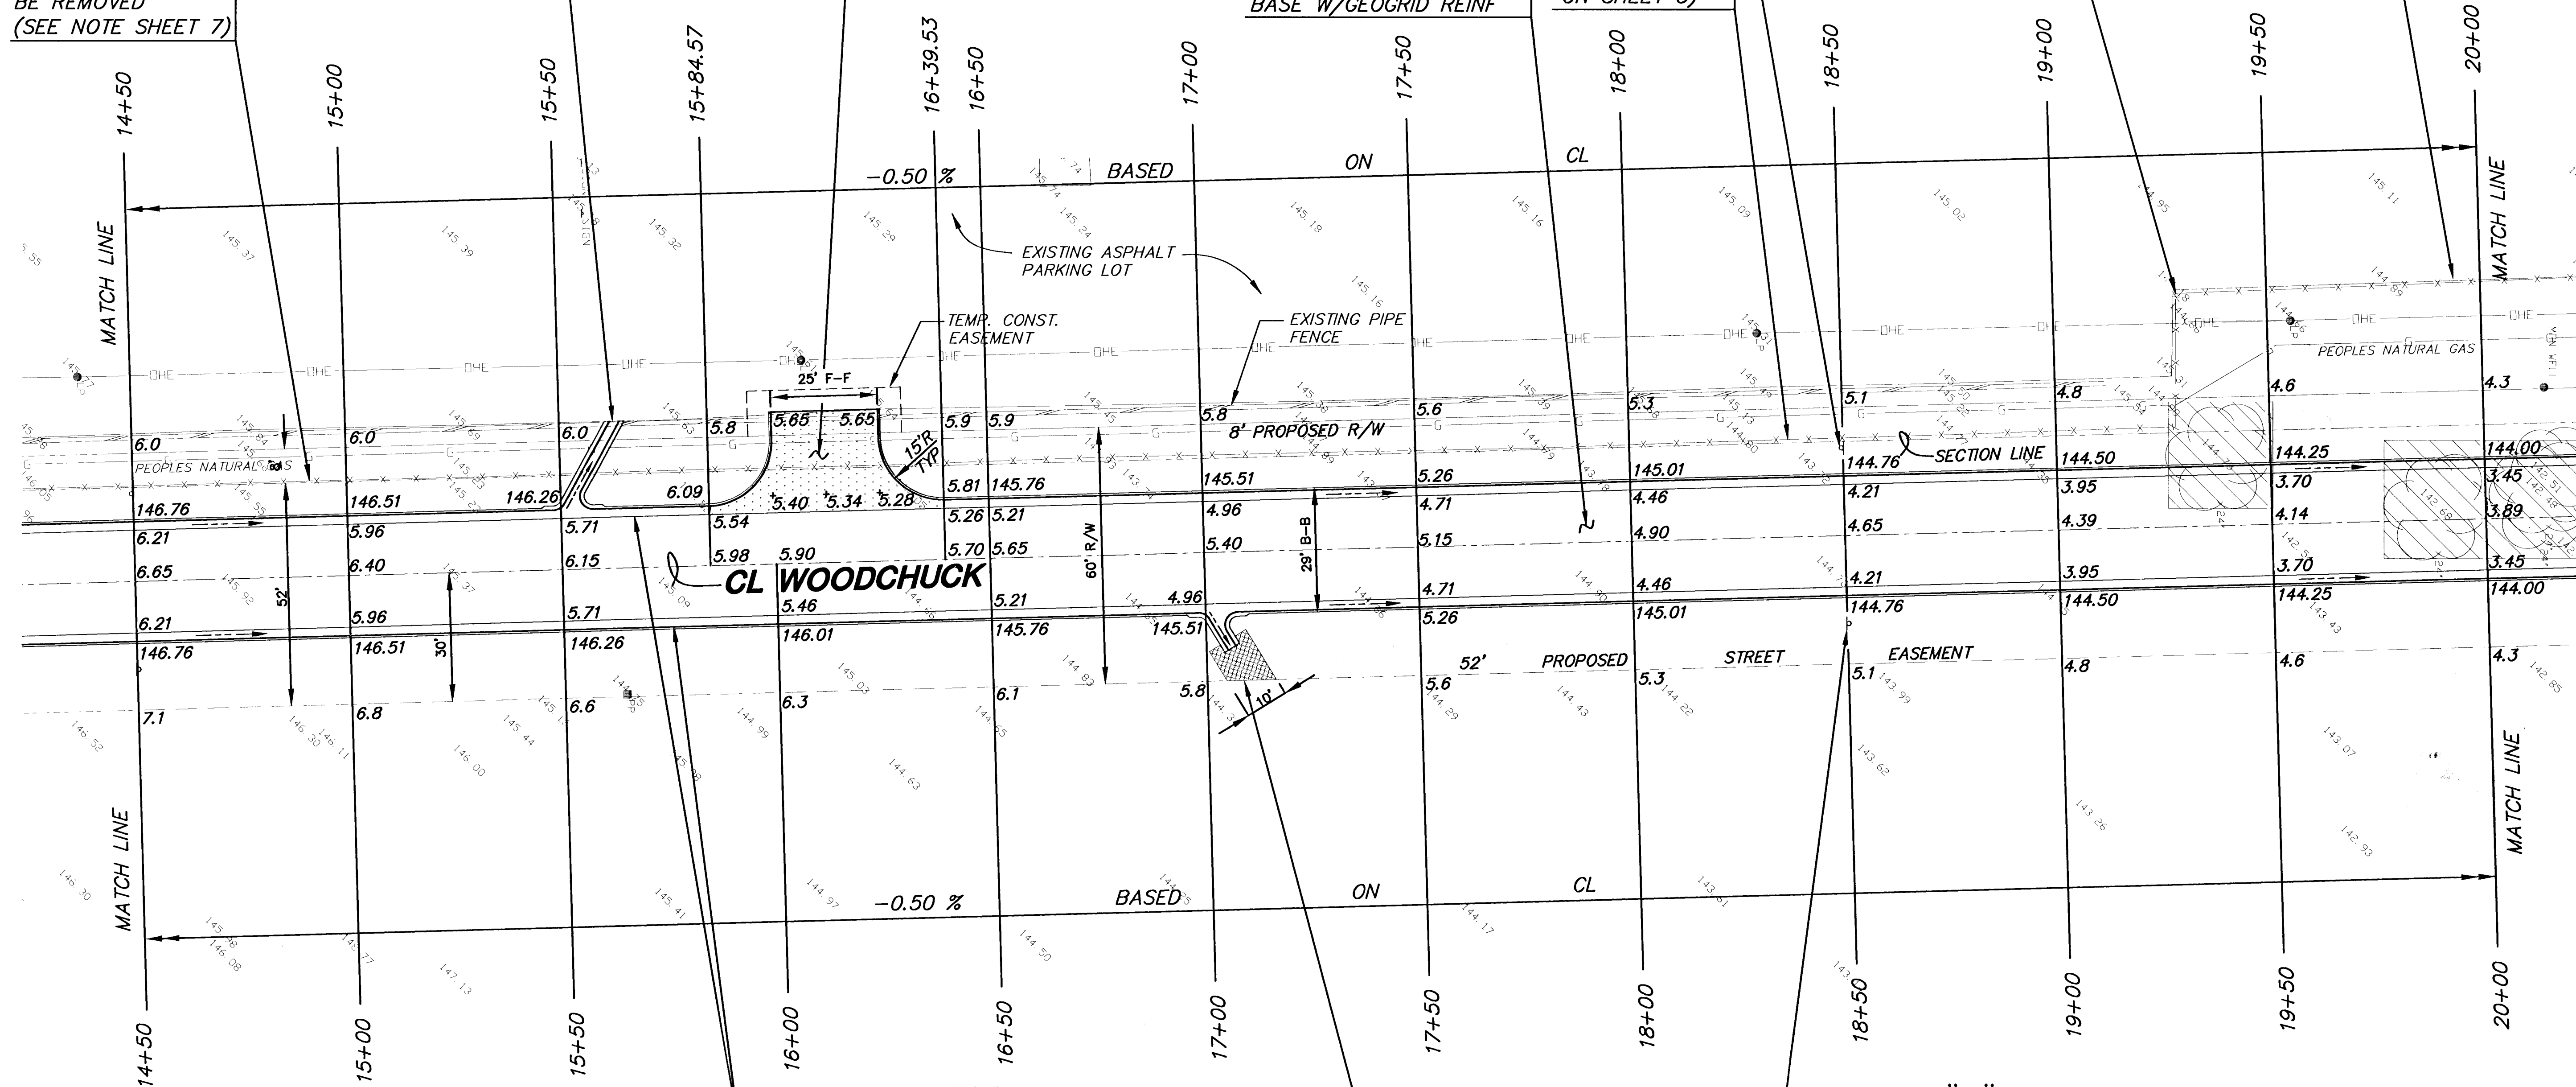


CONST. COMB. CURB & GUTTER, FULL (6 5/8")


INSTALL STREET SIGN R7-1

CONST. 12 L.F. OF CONC. SLOPE DRAIN SPECIAL, FL TO MATCH EXIST GROUND (SEE DETAIL THIS SHEET). PROVIDE SEDIMENT BARRIER (SEE DETAIL SHEET 14). ALSO INSTALL 11.2 SY NORTH AMERICAN GREEN C-350 EROSION MAT (OR APPROVED EQUAL) AT THE END OF THE SLOPE DRAIN. INSTALL PER MANUFACTURE'S RECOMMENDATIONS

= TREE REMOVAL

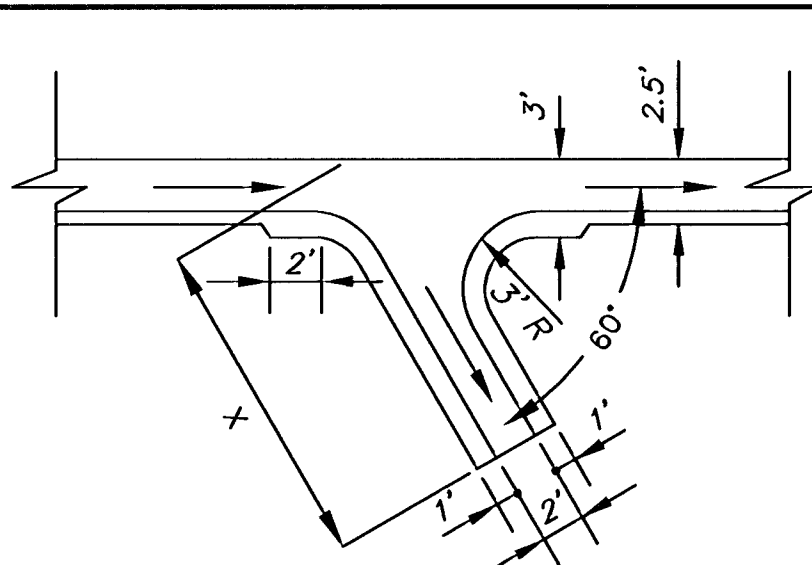

SLOPE DRAIN SPECIAL - DETAIL
NO SCALE

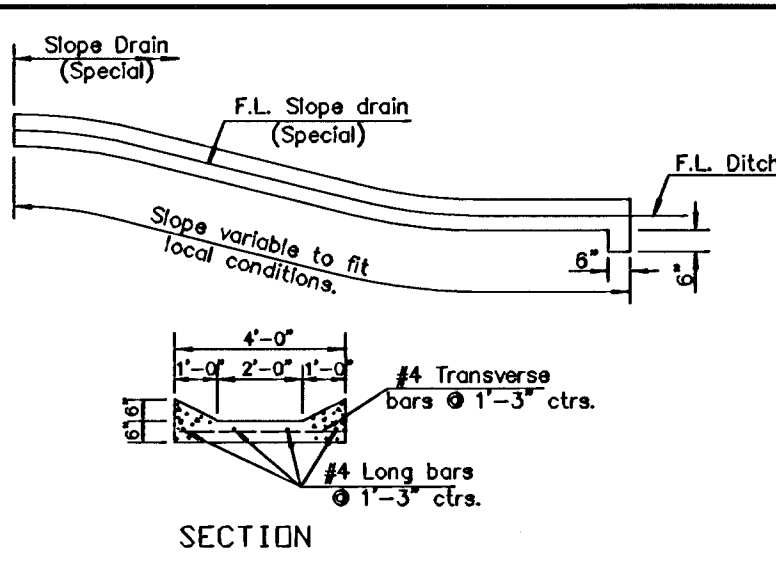

Note: Use Class "A" Concrete-AE throughout. The entire area of the Slope Drain (Special) below the curbs, to be poured and struck off with a uniform thickness of 8". The curbs are to be applied in the same manner and using the same methods as for edge curb. Reinforcing steel to be deformed #4 bars.

ENGINEERING CONSULTANTS
4111 N. WEBB ROAD
WICHITA, KS. 67208
316-684-9600

WOODCHUCK
PROJECT NAME

PAVING PLANS
SHEET TITLE

DFL DESIGN BY:	GJR DRAWN BY:	KHB CHECKED BY:
OCT. 2000 DATE	00243E2 JOB NO.	8 / 18 SHEET / OF