
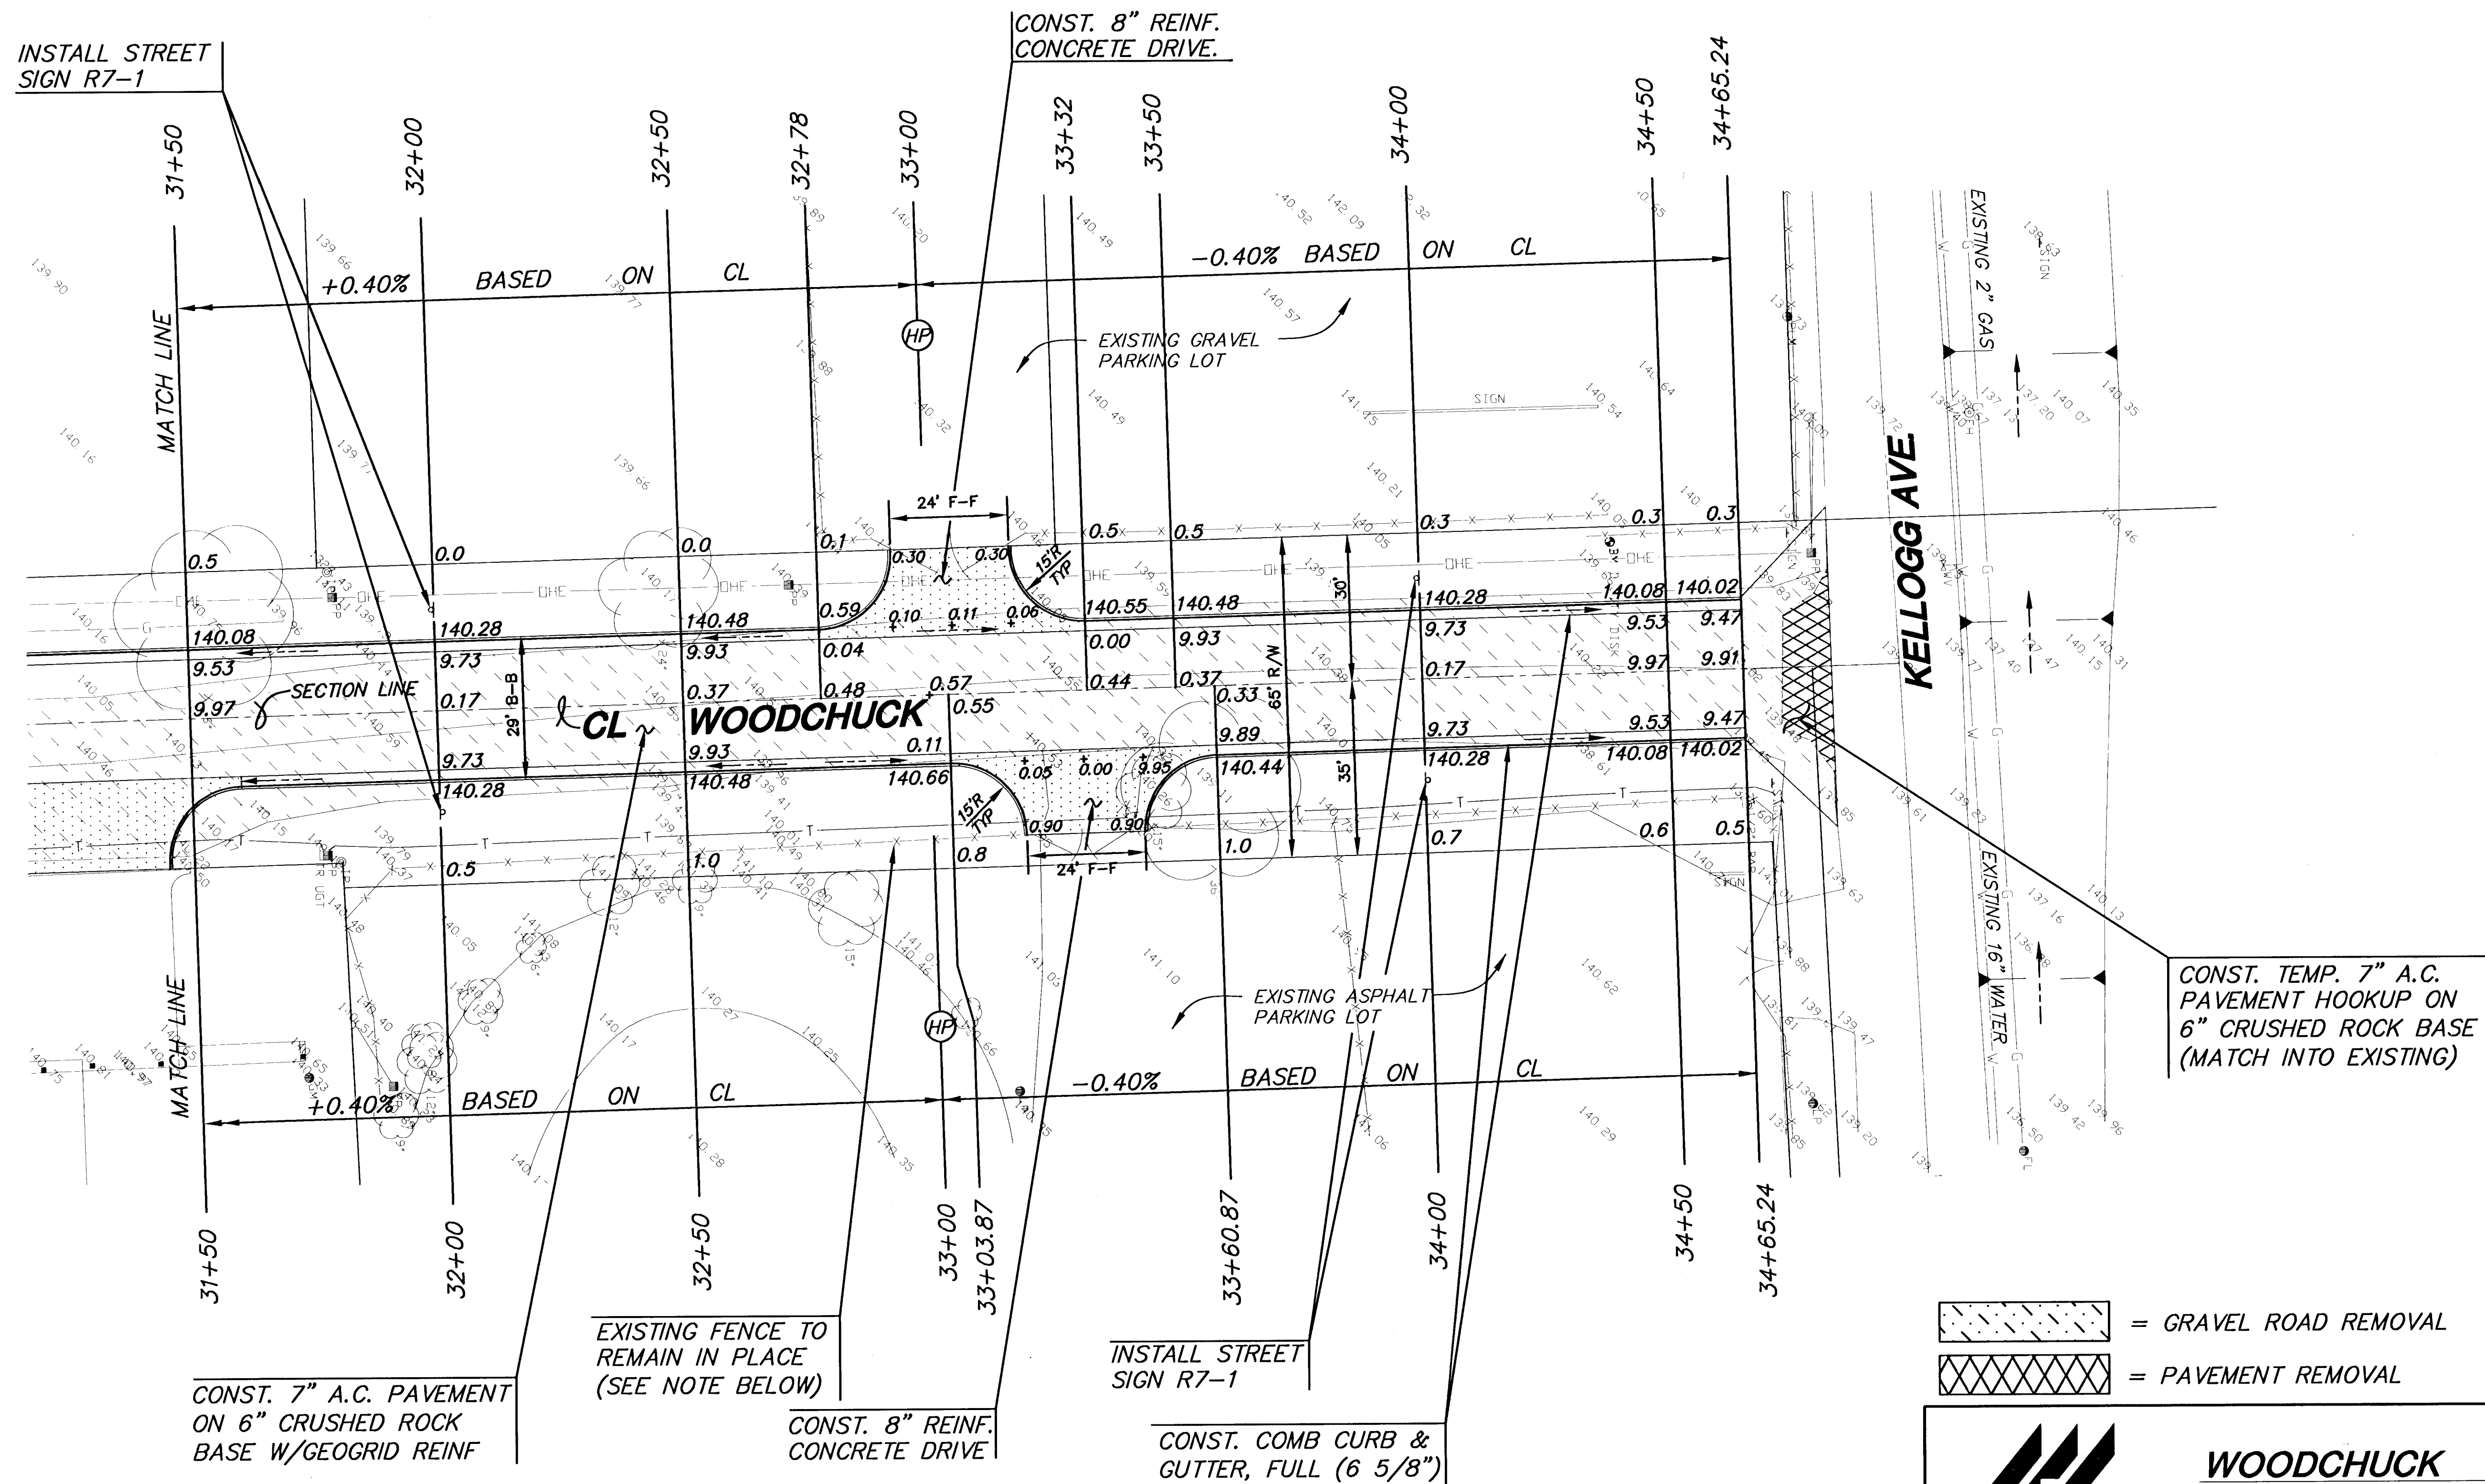


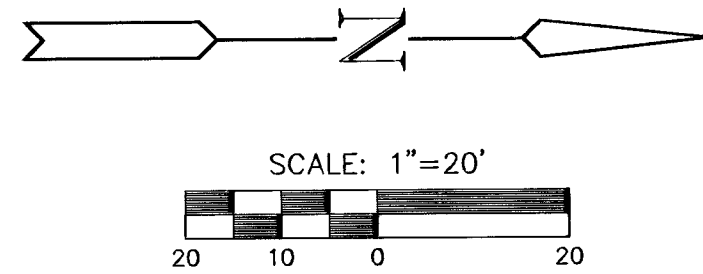

- = GRAVEL ROAD REMOVAL
- = PAVEMENT REMOVAL

MKEC
ENGINEERING CONSULTANTS
411 N. WEBB ROAD
WICHITA, KS. 67206
316-684-9600

WOODCHUCK
PROJECT NAME

PAVING PLANS
SHEET TITLE

DFL DESIGN BY:	GJR DRAWN BY:	KHB CHECKED BY:
OCT. 2000 DATE	00243E5 JOB NO.	11 / 18 SHEET/OF

NOTE: GRADE UP TO EXISTING FENCE.
ANY DAMAGE DONE TO FENCE
WILL BE REPAIRED BY CONTRACTOR
AT NO EXTRA COST TO THE CITY.