


Scale: 1" = 60'

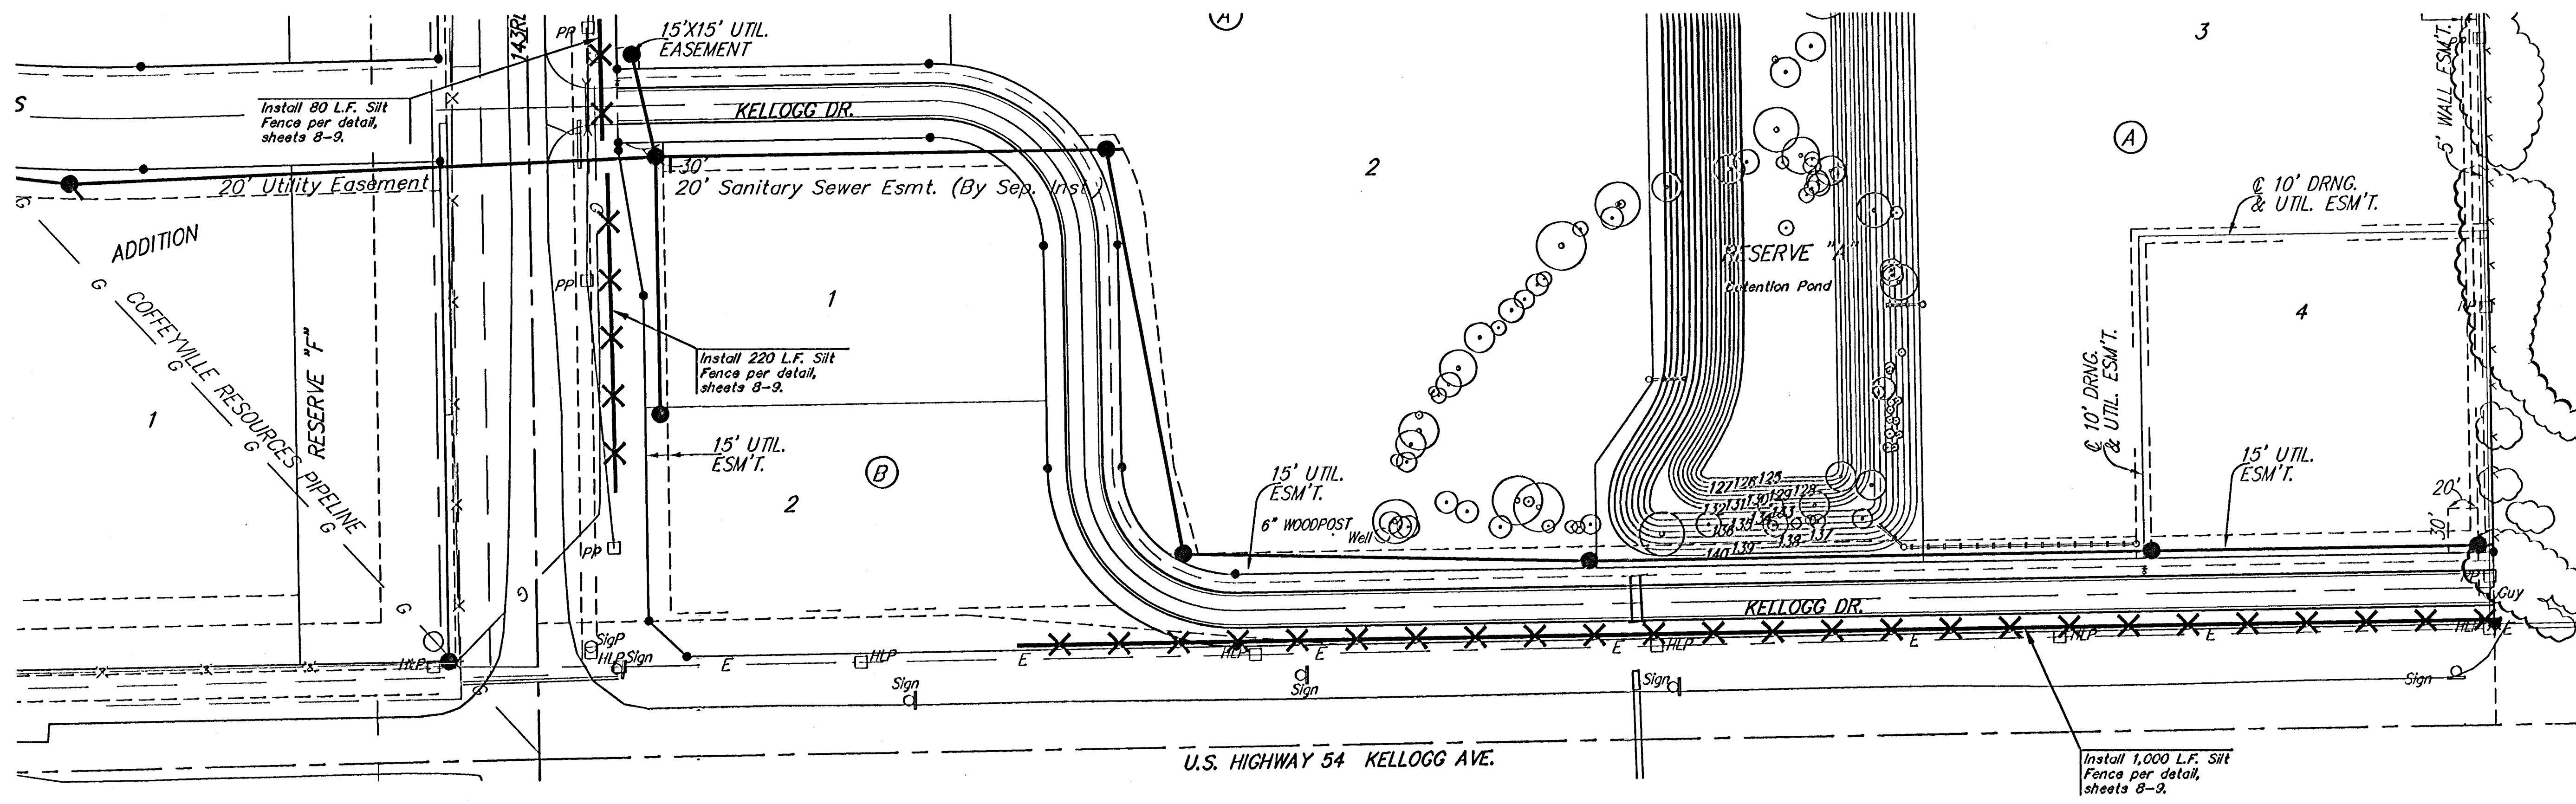

EROSION CONTROL MEASURE	UNITS	QUANTITY
SILT FENCE (Pond)	L.F.	---
SILT FENCE (Site perimeter)	L.F.	1,300
RIPRAP	S.Y.	---
DROP INLET BARRIER	EA.	---
CURB INLET BARRIER	EA.	---
Construction Entrance	EA.	1

QUANTITIES ARE FOR INFORMATION ONLY
CONTRACTOR SHALL VERIFY QUANTITIES PER SPECIFIC ENGINEERING PLAN SHEET.

Remove trees ONLY as necessary for construction. Cost of removal to be incidental to lump sum bid item "Site Clearing & Restoration".

NOTE: Contractor shall remove & replace existing erosion control measures as necessary for construction. Contractor shall be required to maintain all on-site erosion control items until final acceptance by the City of Wichita.

Install one construction entrance onto existing paved roadway per detail, sheets 8-9.

Baughman

Prairie Pond Plaza Addition

EROSION CONTROL PLAN

Baughman Company, P.A. 315 Elm & Wilson, KS 67211 P 316-262-7271 F 316-262-0149
ENGINEERING | SURVEYING | PLANNING | LANDSCAPE ARCHITECTURE

PROJECT NUMBER 46883540	DESIGN MWS	DRAWN TMS
REVISIONS	APPROVED	DATE 08/05
	SCALE Noted	SHEET 7 OF 11

Prairie Pond Plaza/SSECplan

05-05-E246