



DOOR FRAME TYPES

1. FRAME WIDTH = 2" TYPICAL, UNLESS NOTED OR DETAILED OTHERWISE.
2. 3/4" INSUL. GL. @ ALL TRANSOM LITES, TYPICAL.
3. SEE DOOR SCHEDULE FOR DETAIL REFERENCES.

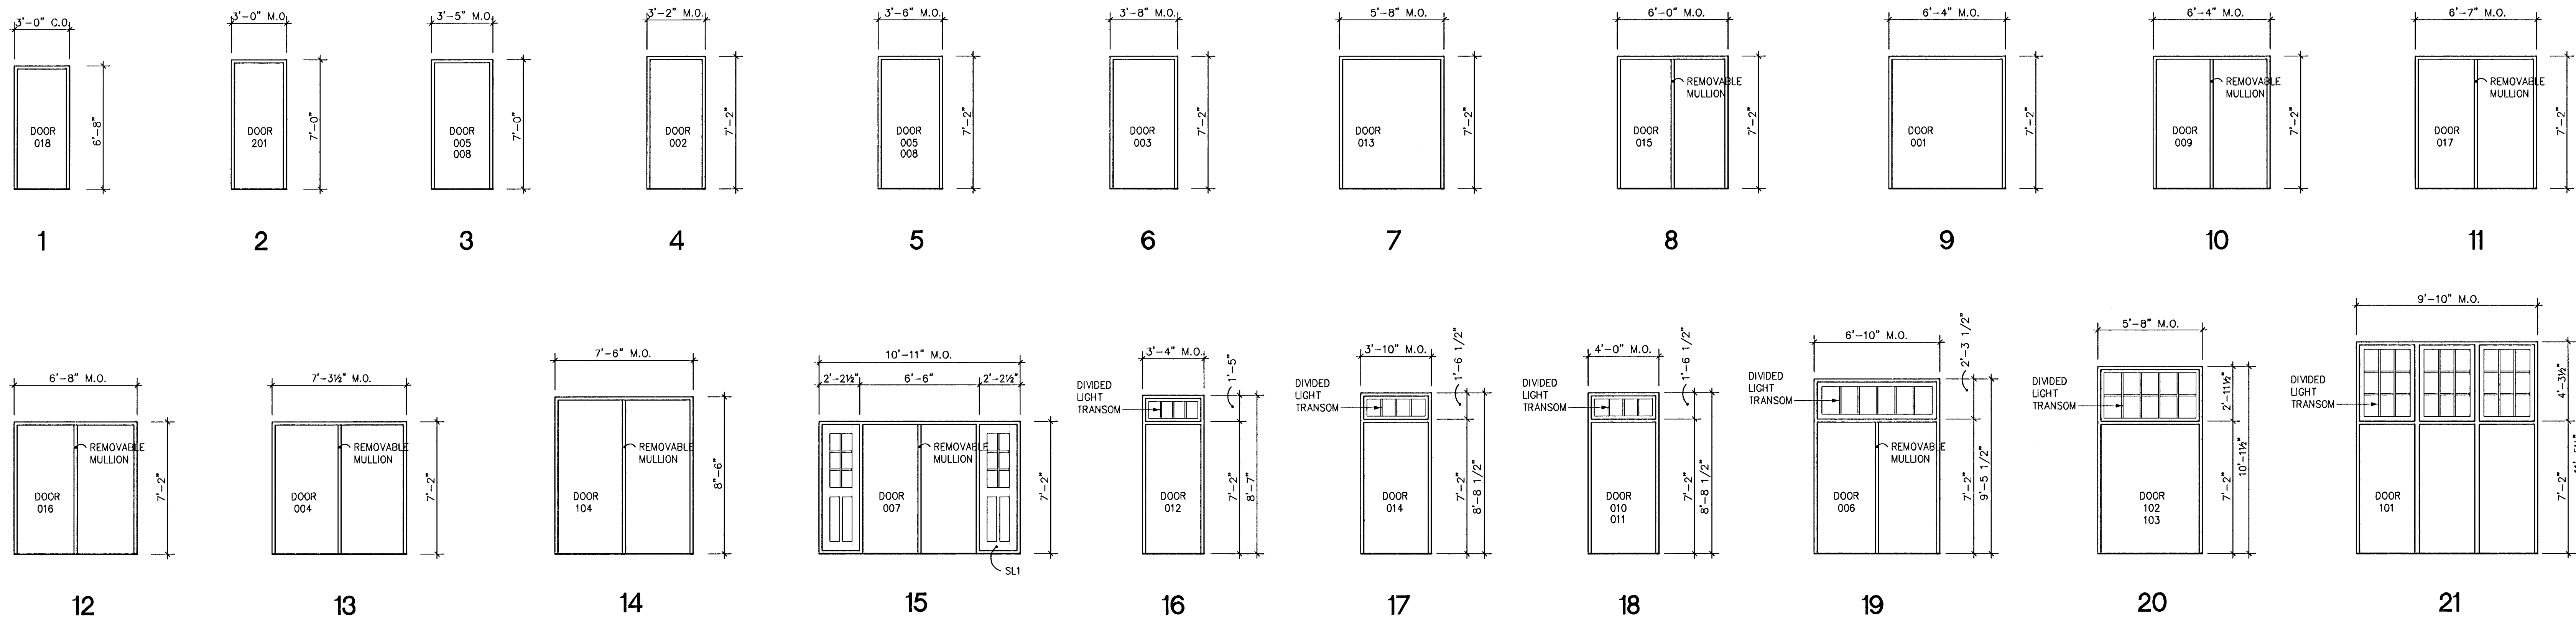


DOOR TYPES


1. 3/4" INSUL. GL. @ ALL DOOR LITES & SIDELITES, TYPICAL.

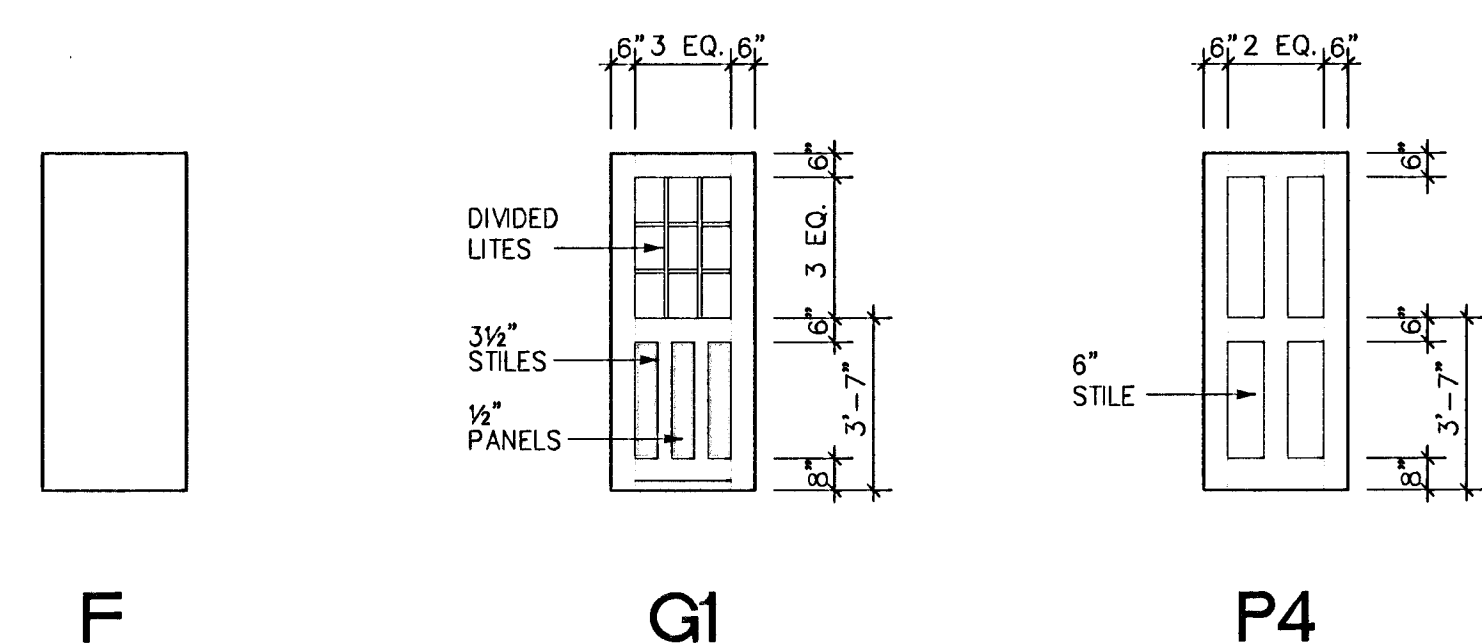


SIDELITES

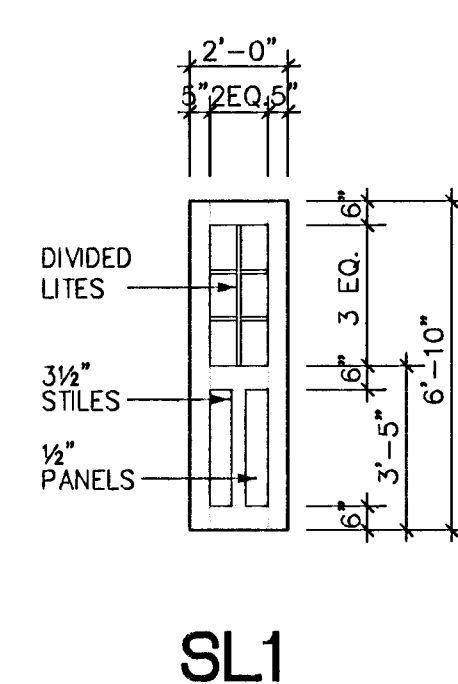

FULL SIZE WOOD TRIM DETAILS

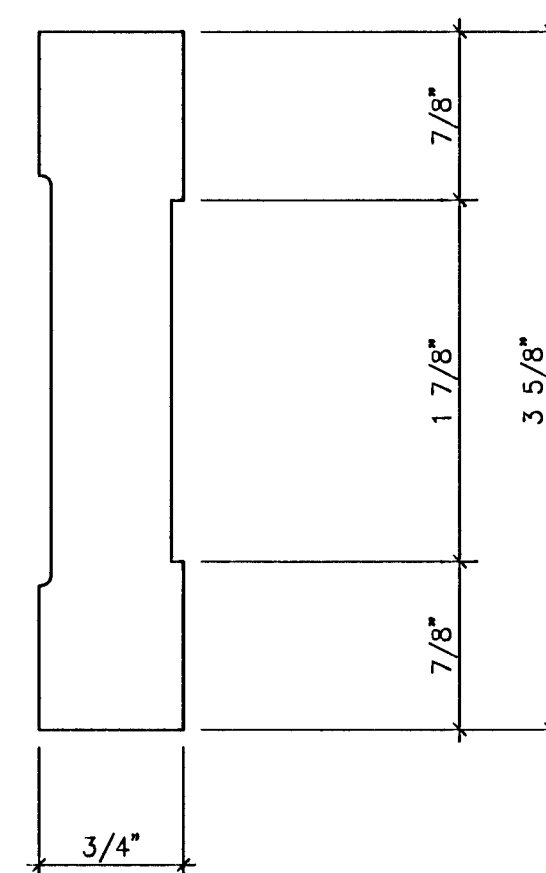


DOOR CASING

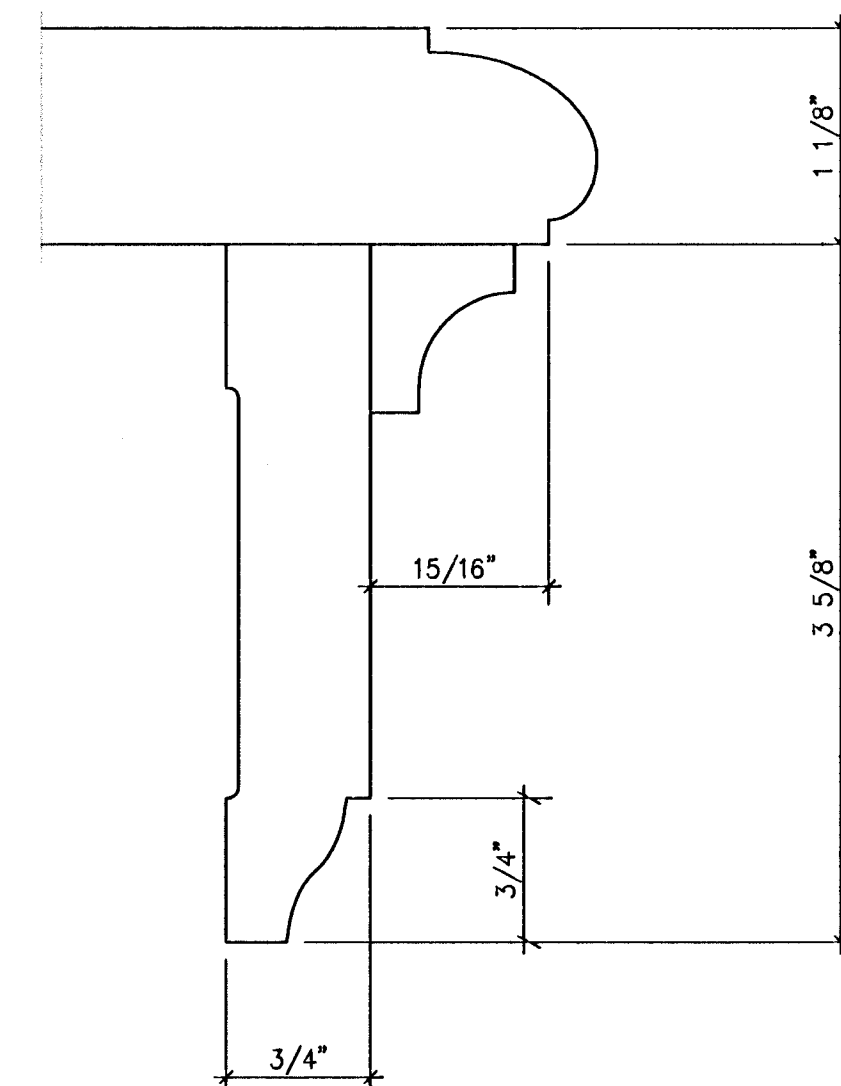

WINDOW SILL + STOOL

WINDOW SCHEDULE

1. REFER PLANS FOR LOCATIONS REQUIRING NEW WINDOWS, OTHERS ARE TO BE REFURBISHED.
2. 3/4" INSUL. GL. @ ALL NEW WINDOWS, TYPICAL.
3. PROVIDE SCREENS ON NEW AWNING WINDOWS.

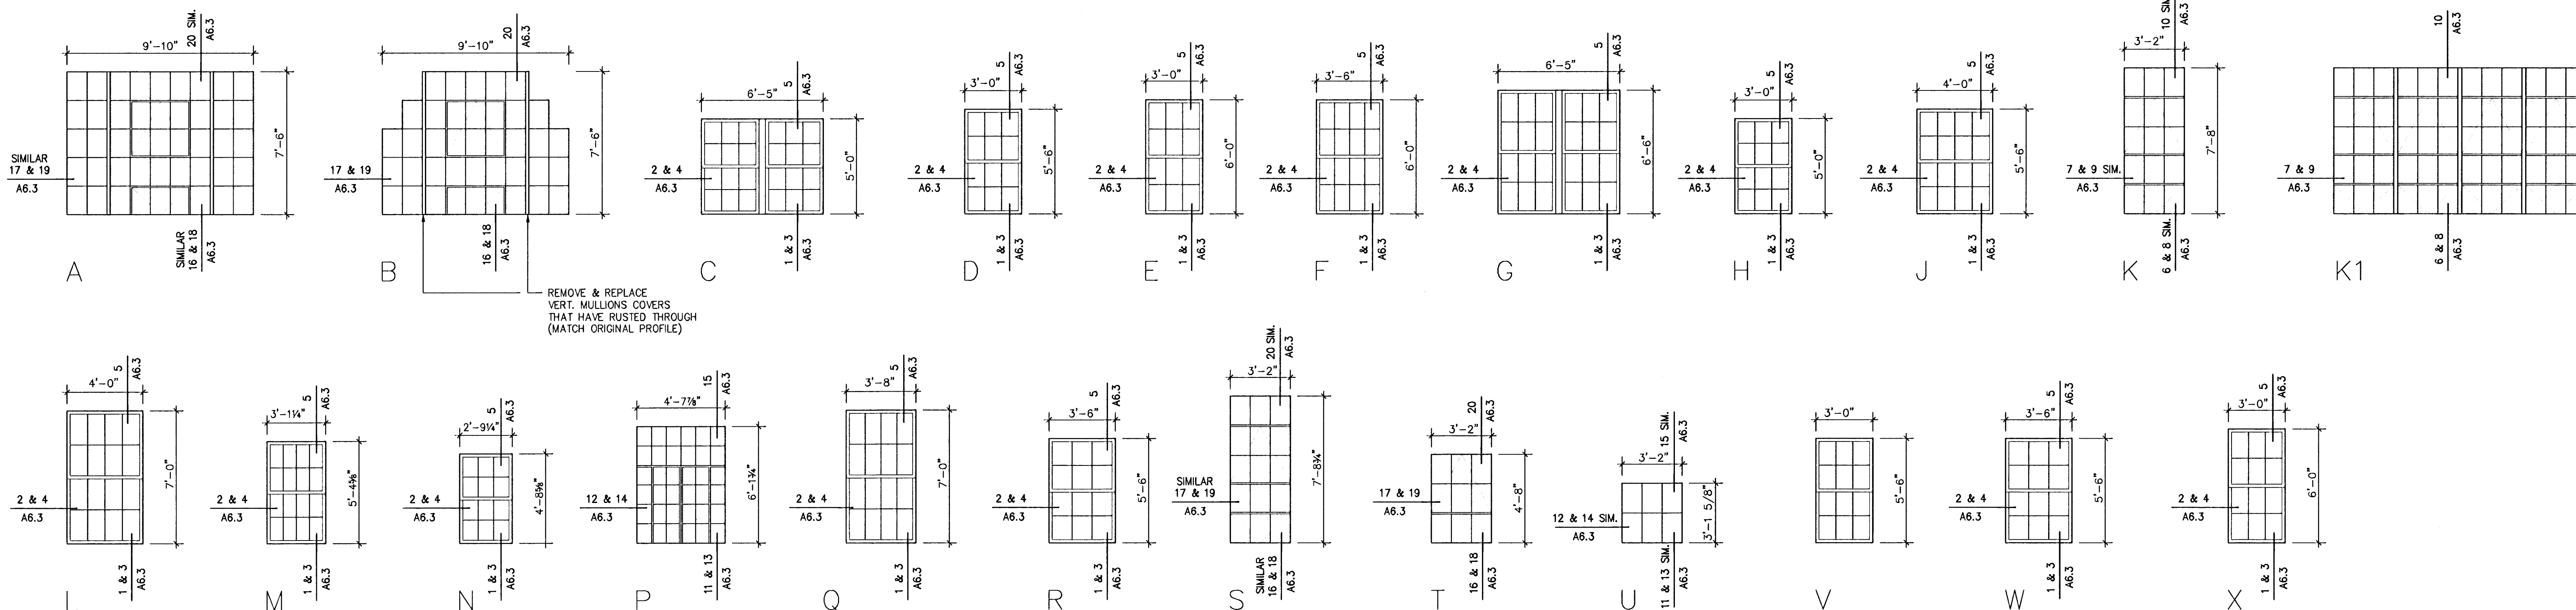

"1" WINDOWS IN 3 GROUND FLR. OFFICES IN N.E. CORNER OF BLDG. RETAIN INTERIOR FINISH TREATMENTS @ SILL, JAMBS, & HEAD OR REFURBISH AS REQ'D AFTER WINDOW REFURBISHMENT.


"1" WINDOWS IN GROUND FLR. OFFICE IN N.E. CORNER OF BLDG. RETAIN INTERIOR FINISH TREATMENTS @ SILL, JAMBS, & HEAD OR REFURBISH AS REQ'D AFTER WINDOW REFURBISHMENT.



DOOR + WINDOW SCHEDULE

SCALE: 1" = 4'-0"

SCHAEFER JOHNSON COX FREY & ASSOCIATES PA

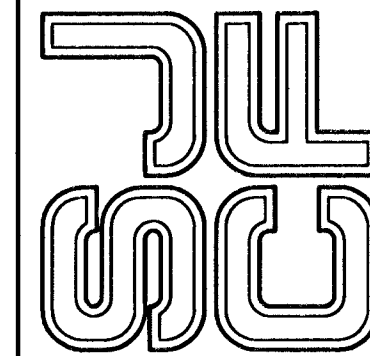

KANSAS AVIATION MUSEUM
3350 S. GEORGE WASHINGTON BOULEVARD
WICHITA, KANSAS

REVISION DATE

PROJECT NO.
2632.10

DATE
APRIL 2004

A4-1

©2000, SCHAEFER JOHNSON COX FREY & ASSOCIATES PA

CHINA NO.	STATE	PROJECT NO.	YEAR	SHEET NO.
7	KANSAS	1007502	2004	44-1 15

