
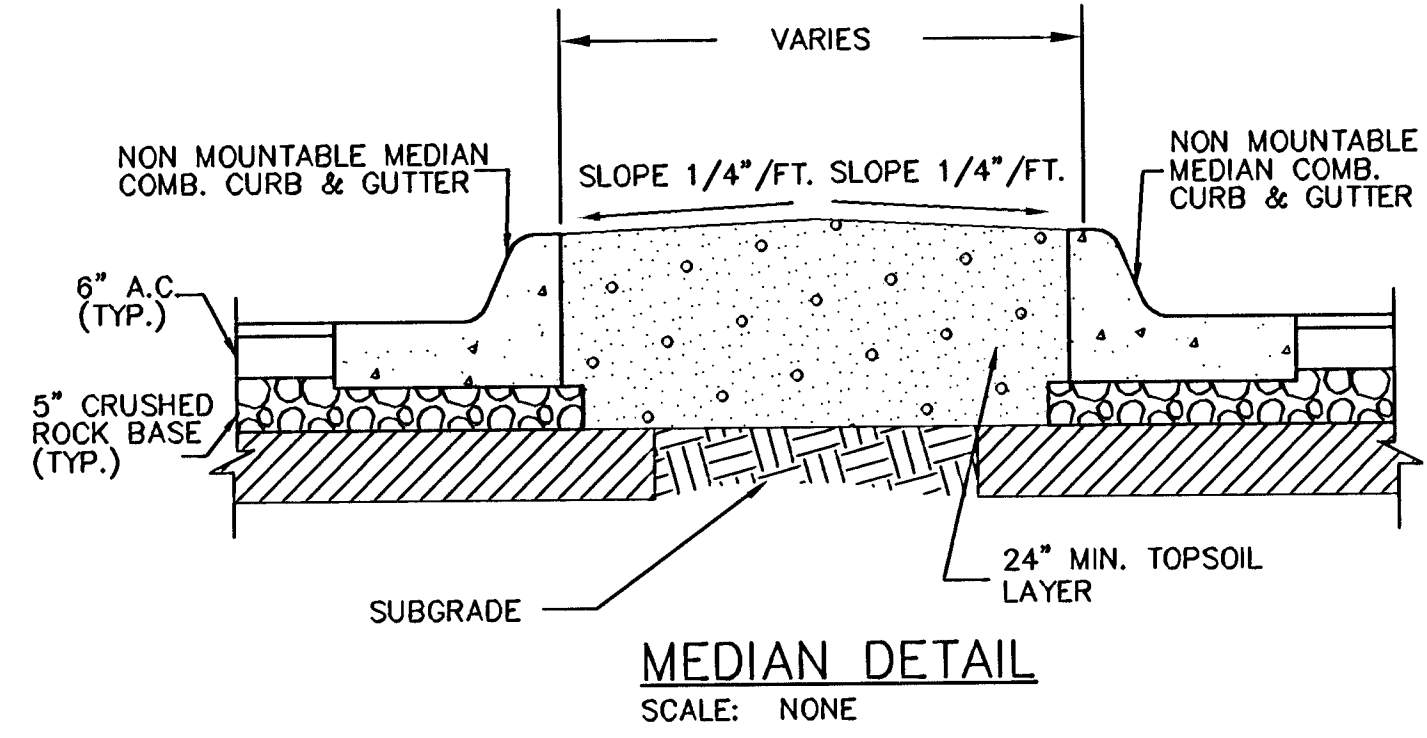


TYPICAL SECTION THRU GILBERT MEDIAN

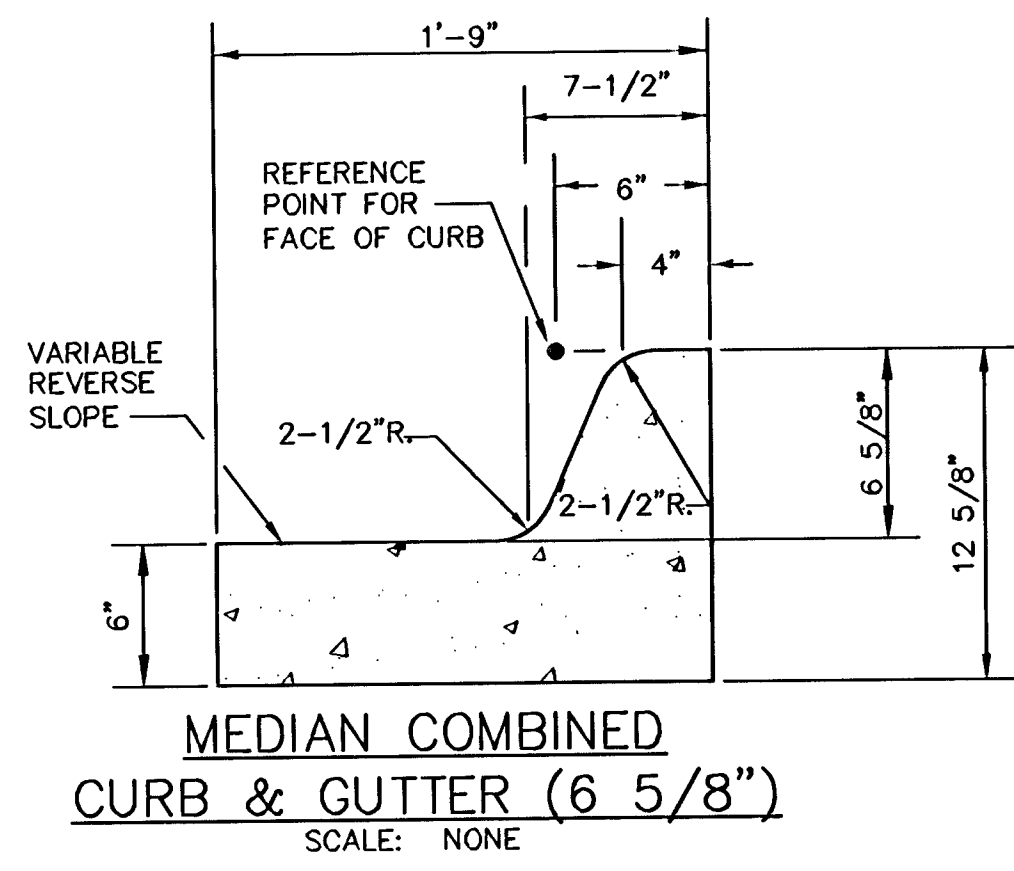

PAVING PLANS
COUNTRY HOLLOW
GILBERT PHASE 1

PAVING DETAILS

SHEET TITLE
PROJECT NUMBER
472-84350

DESIGN BY
MKEC
DRAWN BY
GJA
CHECKED BY

ISSUED
MARCH 2006
REVISED

SHEET NO.
3 of 19