


COUNTRY HOLLOW ADDITION

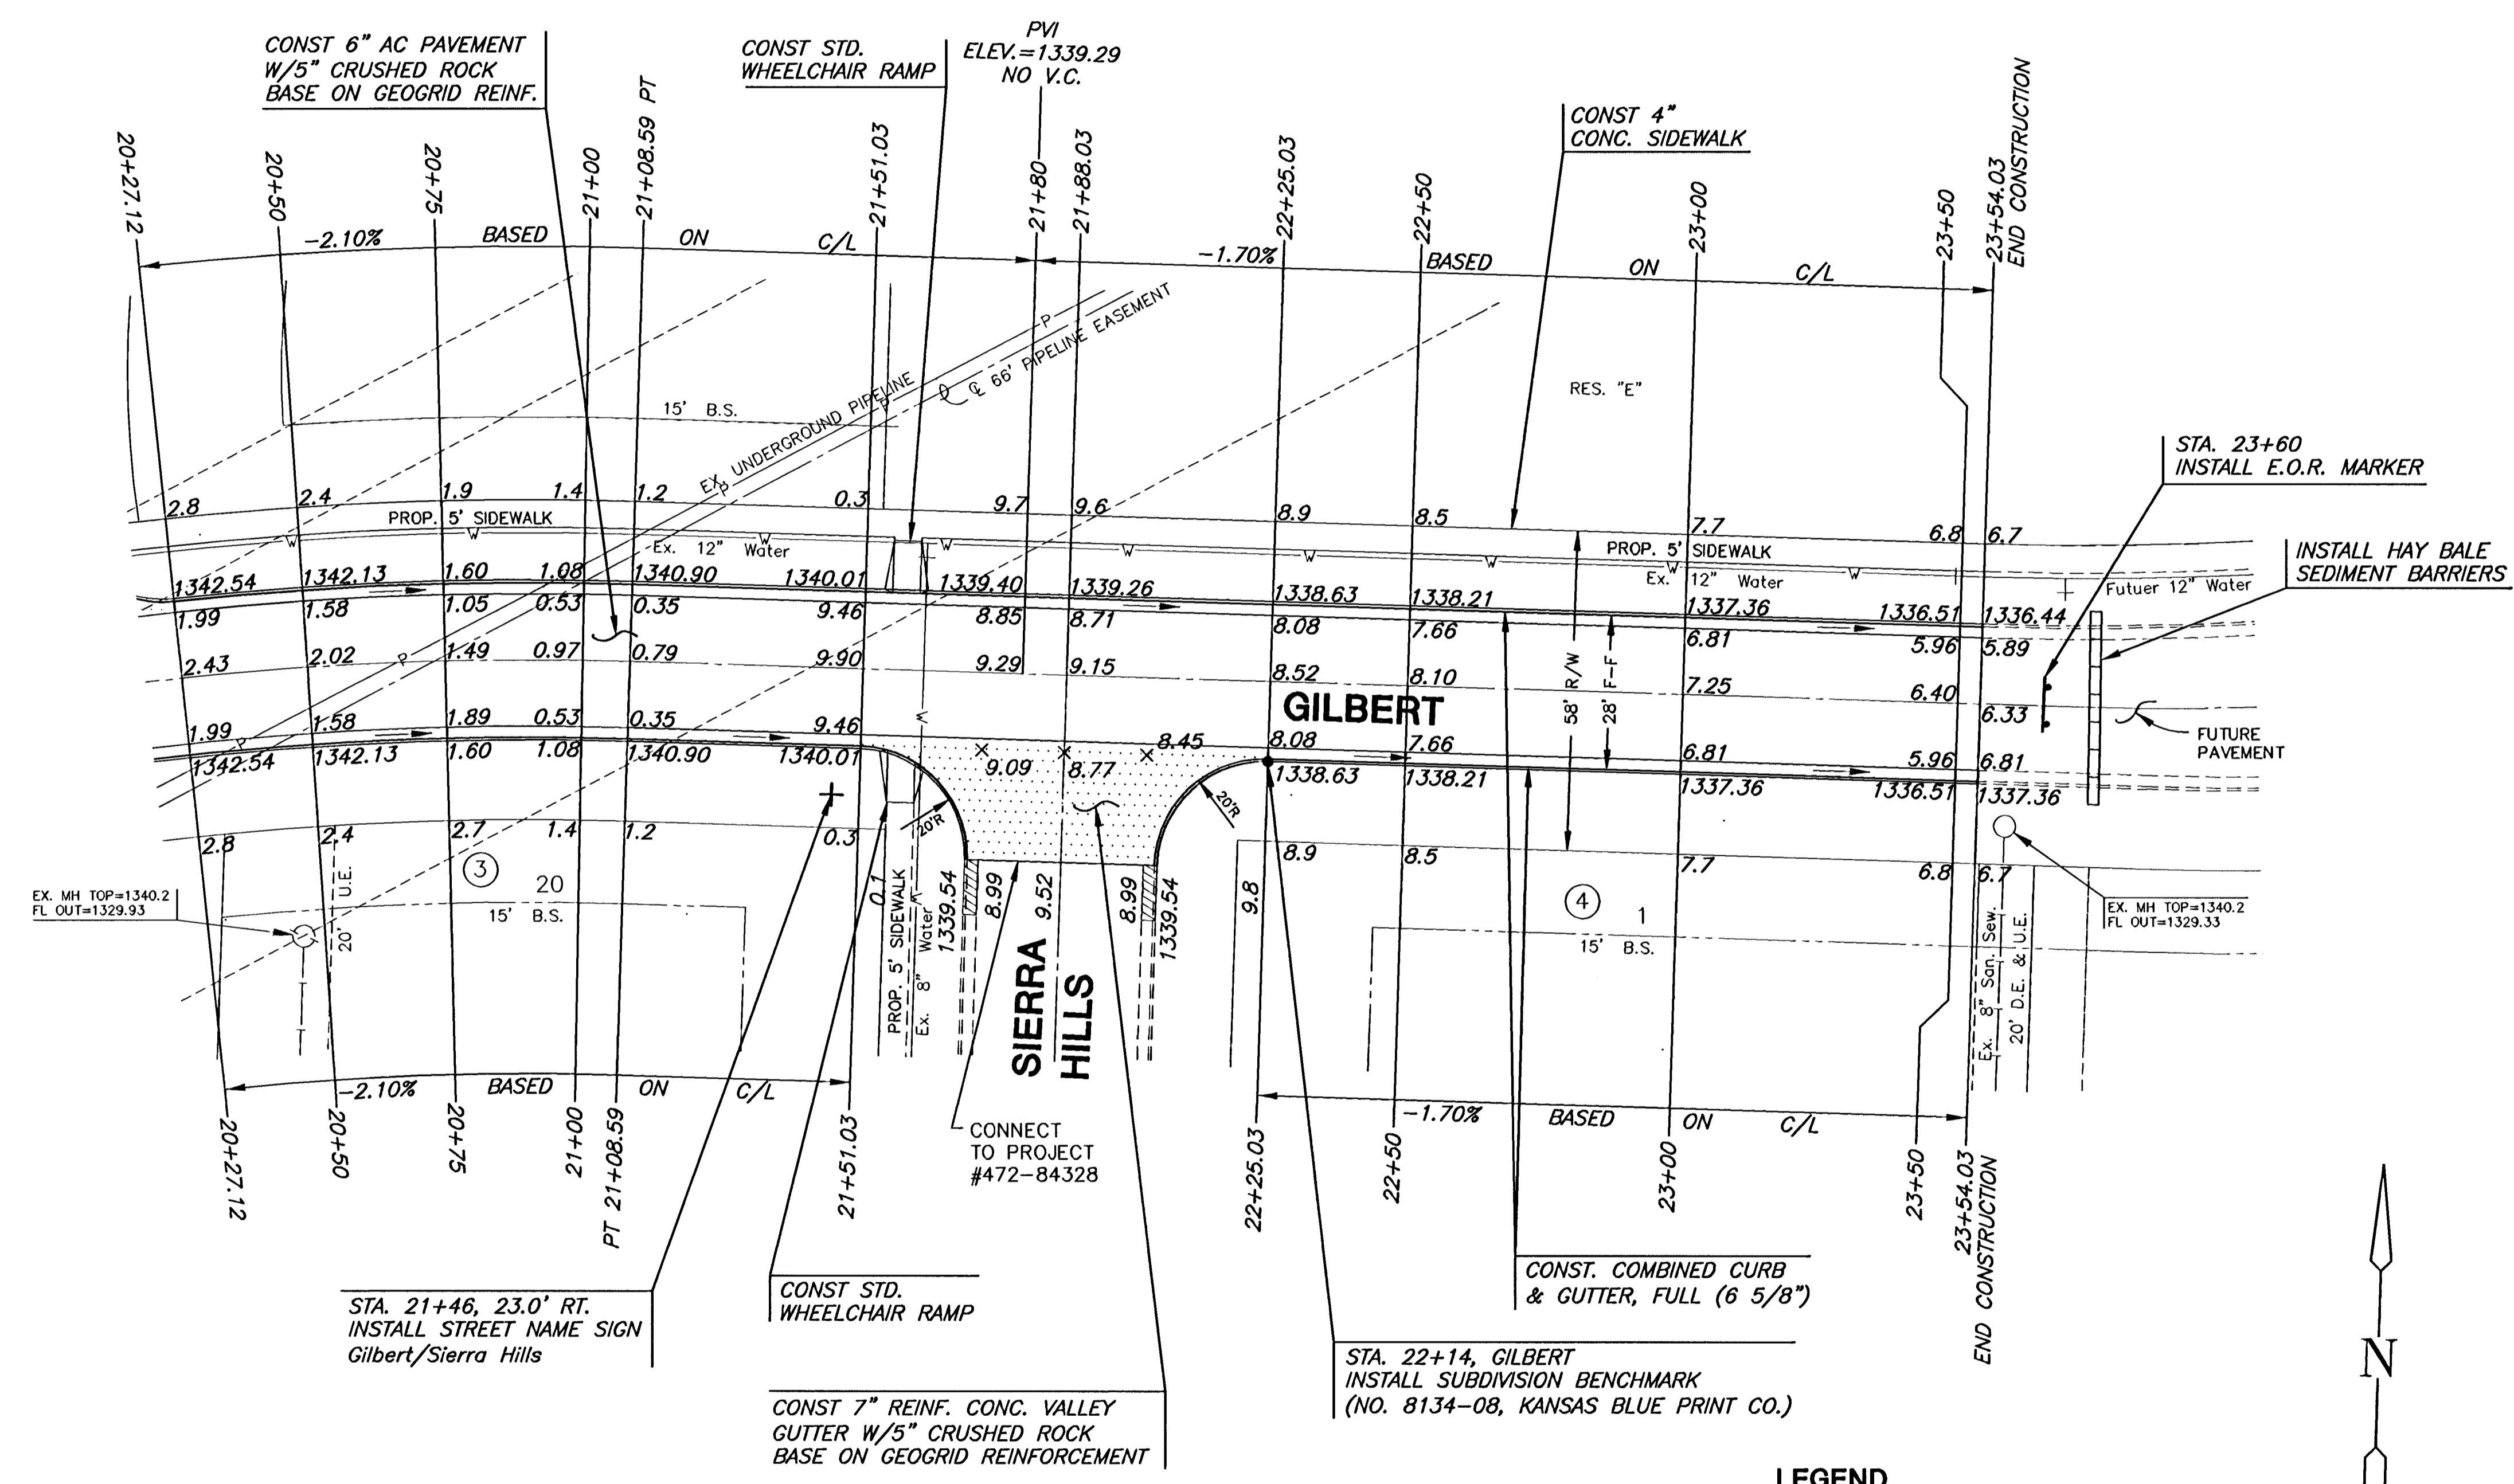

PAVING PLANS  
**COUNTRY HOLLOW**  
GILBERT PHASE 1

**GILBERT PAVING**  
SHEET TITLE  
472-84350  
PROJECT NUMBER

DESIGN BY: DFL  
DRAWN BY: DMU/MUK  
CHECKED BY: GJA

ISSUED: MARCH 2006  
REVISED:

SHEET NO.  
10 of 19

PUNTED: 10/15/06, 10/15/06 © 01-4494

SUBDIVISION BENCH MARKS				
NO.	STREET AND STATION	FROM CL	DESCRIPTION	ELEVATIONS
1	GILBERT, STA. 12+18.99	14.5' LT.	TOP OF CURB AT END OF RETURN GILBERT CT.	1346.88
2	GILBERT, STA. 19+62.71	14.5' LT.	TOP OF CURB AT END OF RETURN GILBERT CT.	1342.59
3	GILBERT, STA. 22+25.03	14.5' RT.	TOP OF CURB AT END OF RETURN SIERRA HILLS	1338.63

NOTE: CONTRACTOR SHALL INSTALL SUBDIVISION BENCH MARKS ("FLAT SURVEY MARKERS NO. 8134-08 3" TOP DIAMETER" PROVIDED BY KANSAS BLUE PRINT CO., INC.) COSTS TO BE CONSIDERED SUBSIDIARY TO CONSTRUCTION OF COMBINED RB AND GUTTER.

**LEGEND**  
 STREET SIGN & SIGN LOCATION  
 (SEE SIGN ASSEMBLY TABLE FOR TYPE & STATION OF SIGN)

NOTE:  
TOP OF CURB ELEVATIONS SHOWN ARE FOR FULL CURB. CONSTRUCT CURB AND GUTTER AS NOTED.

