
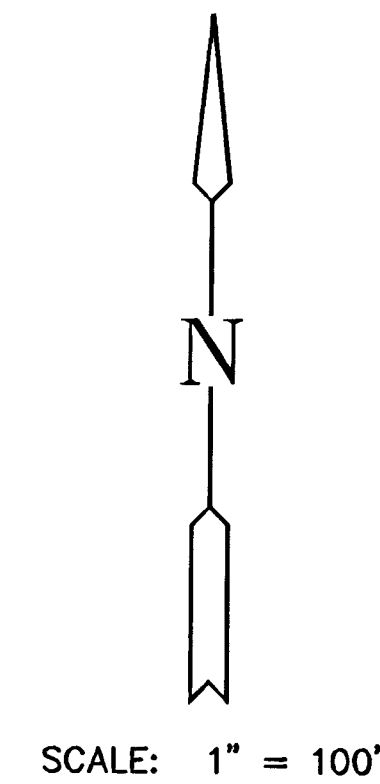


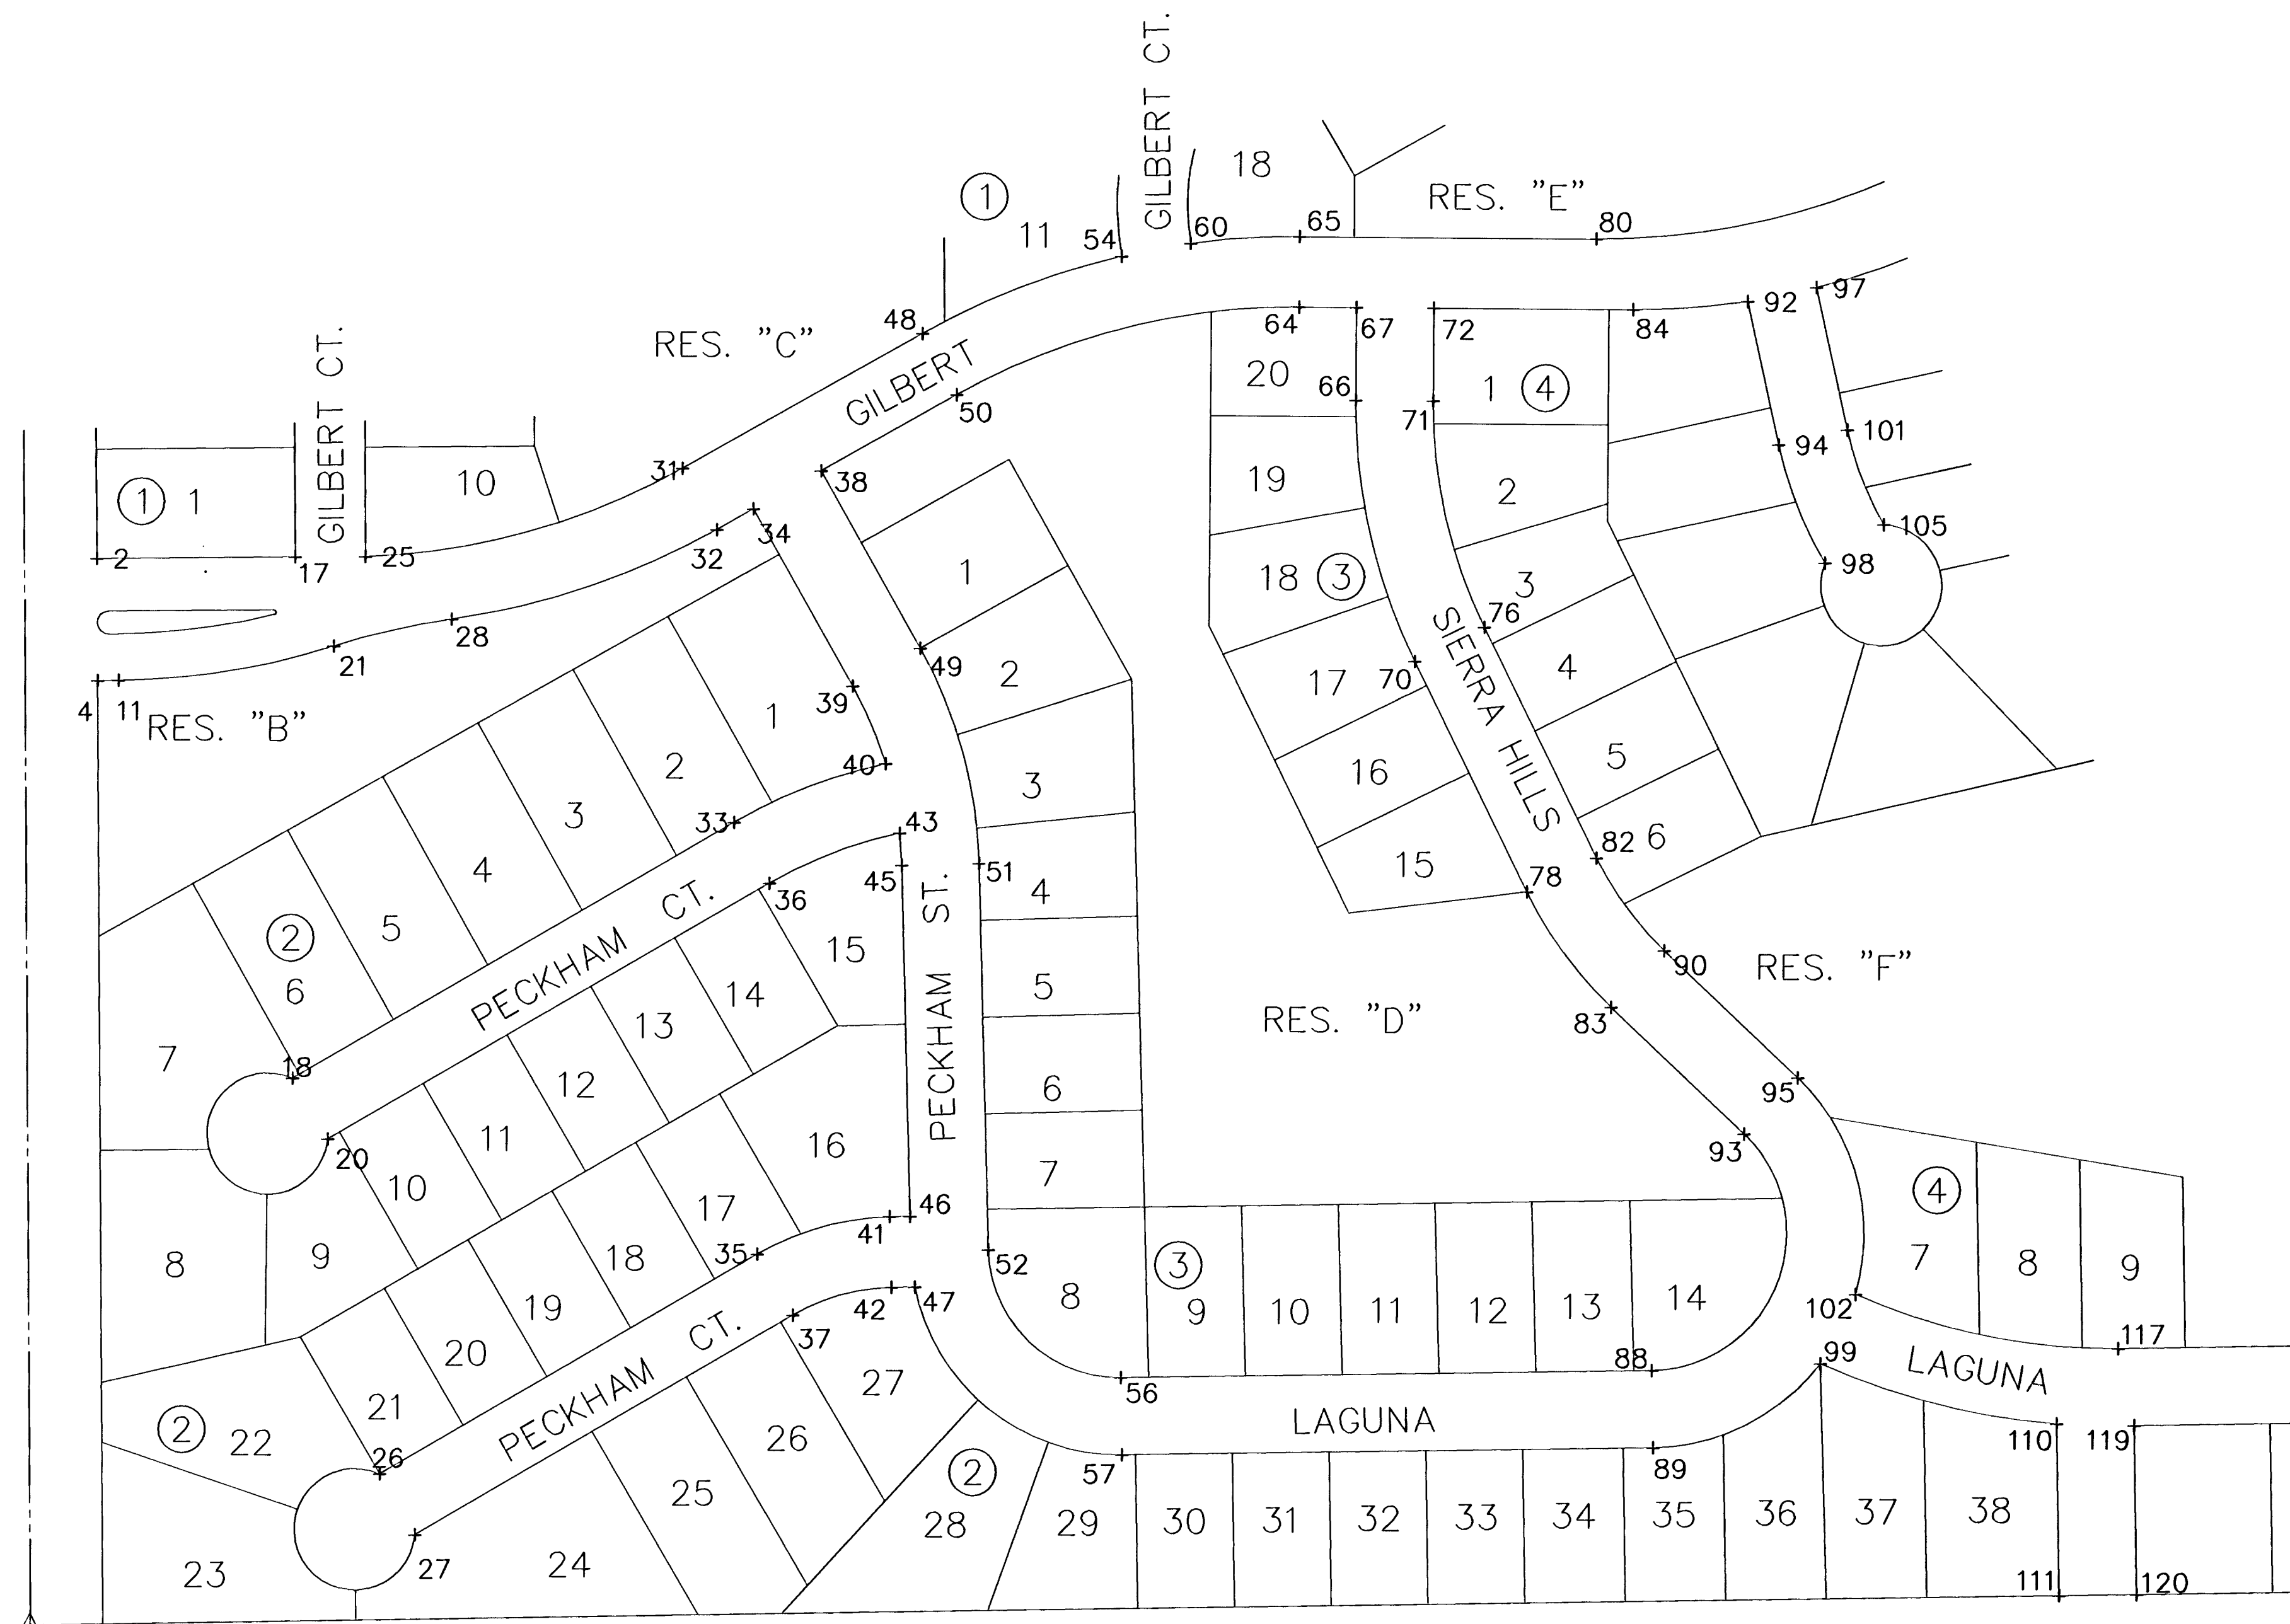

Plat Points			
Point No.	Northing	Easting	Description
2	1682163.414	1691854.002	PI
4	1682062.422	1691855.306	PI
11	1682062.643	1691872.479	PI
17	1682165.522	1692017.980	PI
18	1681735.657	1692018.776	PI
20	1681685.640	1692048.141	PI
21	1682092.012	1692050.339	PI
25	1682166.430	1692075.973	PI
26	1681409.804	1692093.087	PI
27	1681359.838	1692122.539	PI
28	1682114.896	1692147.597	PI
31	1682240.759	1692337.401	PI
32	1682190.348	1692368.085	PI
33	1681948.948	1692382.068	PI
34	1682207.508	1692398.242	PI
35	1681592.992	1692403.871	PI
36	1681898.931	1692411.433	PI
37	1681543.026	1692433.323	PI
38	1682239.159	1692451.868	PI
39	1682081.717	1692479.197	PI
40	1681997.904	1692508.765	PI
41	1681624.597	1692512.867	PI
42	1681568.628	1692514.713	PI
43	1681941.138	1692518.683	PI
45	1681914.572	1692520.845	PI
46	1681625.138	1692529.862	PI
47	1681567.246	1692534.169	PI
48	1682352.987	1692534.840	PI
49	1682093.368	1692534.822	PI
50	1682302.577	1692563.323	PI
51	1681916.610	1692584.613	PI
52	1681598.190	1692594.753	PI
54	1682417.954	1692699.050	PI
56	1681493.652	1692705.001	PI
57	1681429.666	1692708.368	PI
60	1682428.863	1692756.016	PI
64	1682377.291	1692845.928	PI
65	1682437.954	1692833.160	PI
66	1682300.500	1692893.340	PI
67	1682377.272	1692893.369	PI
70	1682085.694	1692943.759	PI
71	1682300.476	1692957.340	PI
72	1682377.248	1692957.369	PI
76	1682114.191	1693001.065	PI
78	1681896.569	1693037.809	PI
80	1682435.196	1693091.392	PI
82	1681925.067	1693095.114	PI
83	1681802.189	1693108.016	PI
84	1682377.184	1693122.134	PI
88	1681503.012	1693143.827	PI
89	1681439.027	1693145.192	PI
90	1681848.880	1693151.788	PI
92	1682384.640	1693216.658	PI
93	1681698.426	1693218.701	PI
94	1682266.637	1693243.121	PI
95	1681745.117	1693262.473	PI
97	1682396.514	1693273.436	PI
98	1682169.628	1693281.872	PI
99	1681509.701	1693282.953	PI
101	1682279.328	1693299.715	PI
102	1681567.058	1693311.520	PI
105	1682201.580	1693330.355	PI
110	1681461.460	1693478.488	PI
111	1681319.827	1693481.509	PI
117	1681524.233	1693529.075	PI
119	1681460.505	1693542.523	PI
120	1681321.217	1693545.494	PI

MKEC

ENGINEERING
CONSULTANTS, INC.

411 N. WEBB ROAD
WICHITA, KS. 67206
316-684-9600

PAVING PLANS

COUNTRY HOLLOW

GILBERT PHASE 1

Bubble Map

SHEET TITLE

472-84350

PROJECT NUMBER

DFL

DESIGN BY

DMU

DRAWN BY

GJA

CHECKED BY

ISSUED

MARCH 2006

REVISED

SHEET NO.

17 of 19