

PAVING PLANS
COUNTRY HOLLOW
PHASE 1


PECKHAM ST.
SHEET TITLE
472-84328
PROJECT NUMBER

DESIGN BY: DFL
DRAWN BY: MUK/DMU
CHECKED BY: GJA

ISSUED: MARCH 2006
REVISED:

SHEET NO.

8 of 29

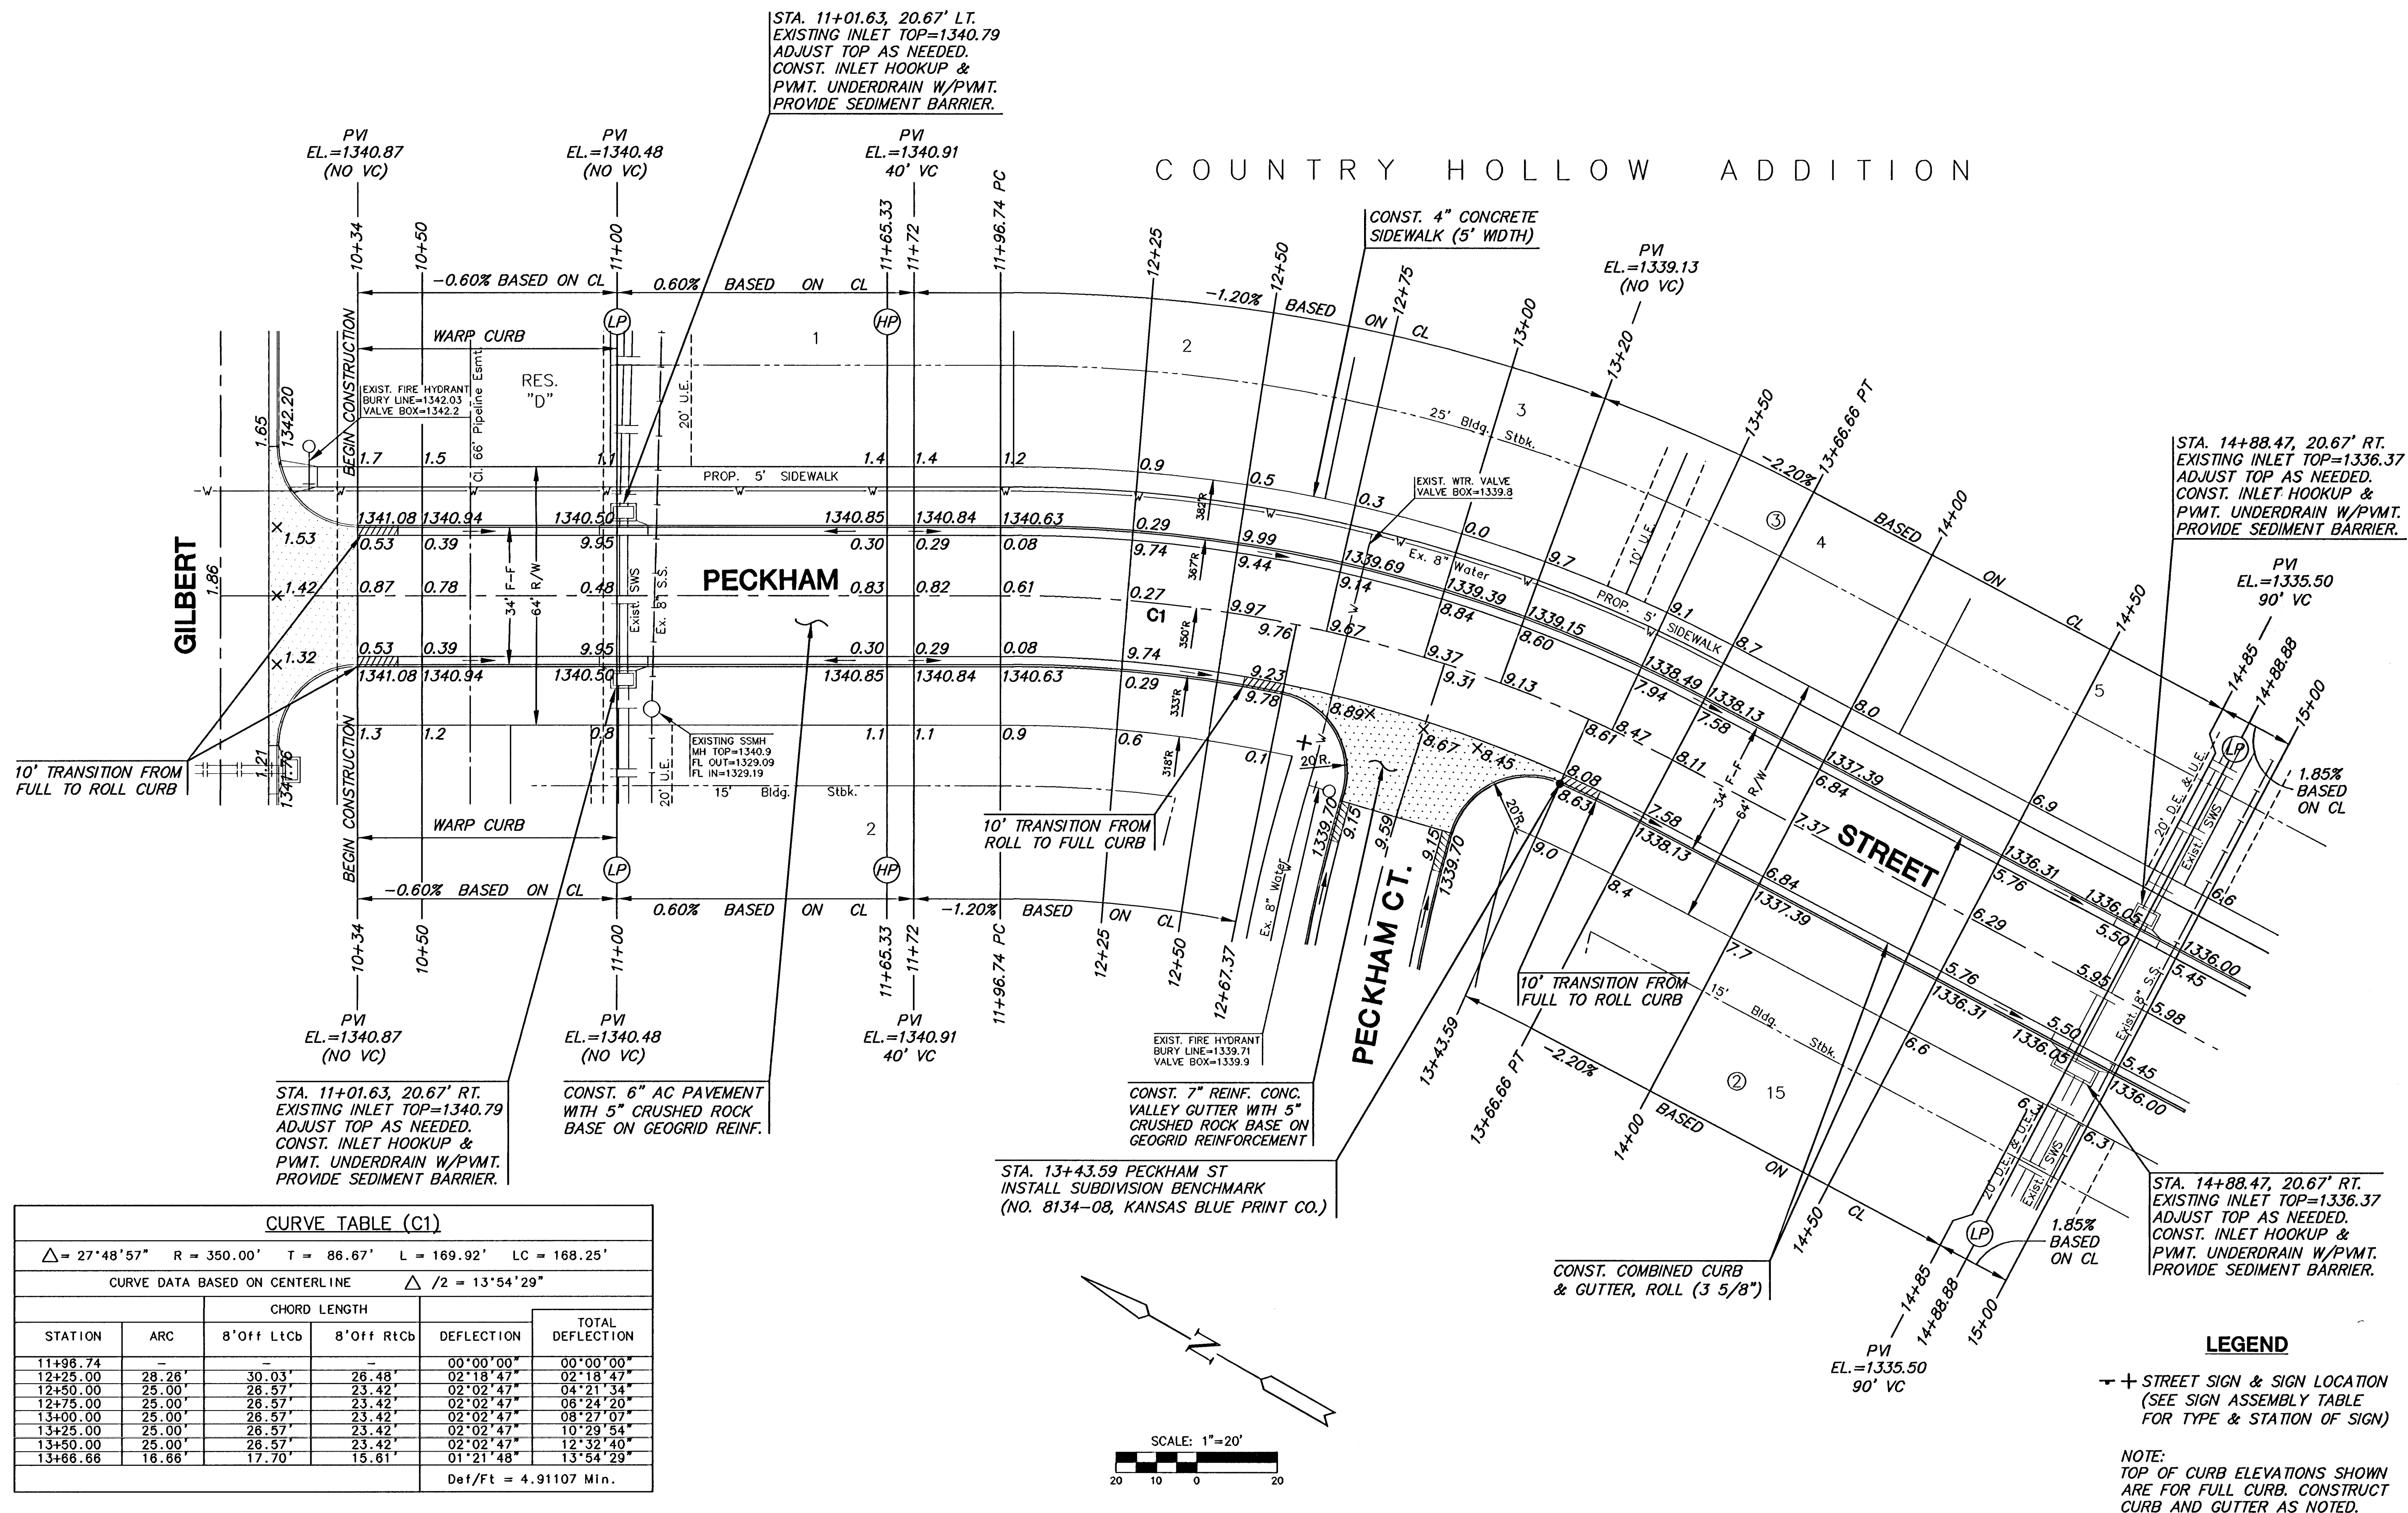

CURVE TABLE (C1)

$\Delta = 27^\circ 48' 57''$ $R = 350.00'$ $T = 86.67'$ $L = 169.92'$ $LC = 168.25'$

CURVE DATA BASED ON CENTERLINE $\Delta / 2 = 13^\circ 54' 29''$

STATION	ARC	CHORD LENGTH		DEFLECTION	TOTAL DEFLECTION
		8' Off LtcB	8' Off RtcB		
11+96.74	-	-	-	00°00'00"	00°00'00"
12+25.00	28.26'	30.03'	26.48'	02°18'47"	02°18'47"
12+50.00	25.00'	26.57'	23.42'	02°02'47"	04°21'34"
12+75.00	25.00'	26.57'	23.42'	02°02'47"	06°24'20"
13+00.00	25.00'	26.57'	23.42'	02°02'47"	08°27'07"
13+25.00	25.00'	26.57'	23.42'	02°02'47"	10°29'54"
13+50.00	25.00'	26.57'	23.42'	02°02'47"	12°32'40"
13+66.66	16.66'	17.70'	15.61'	01°21'48"	13°54'29"

Def/Ft = 4.91107 Min.

SCALE: 1"=20'