


COUNTRY HOLLOW ADDITION

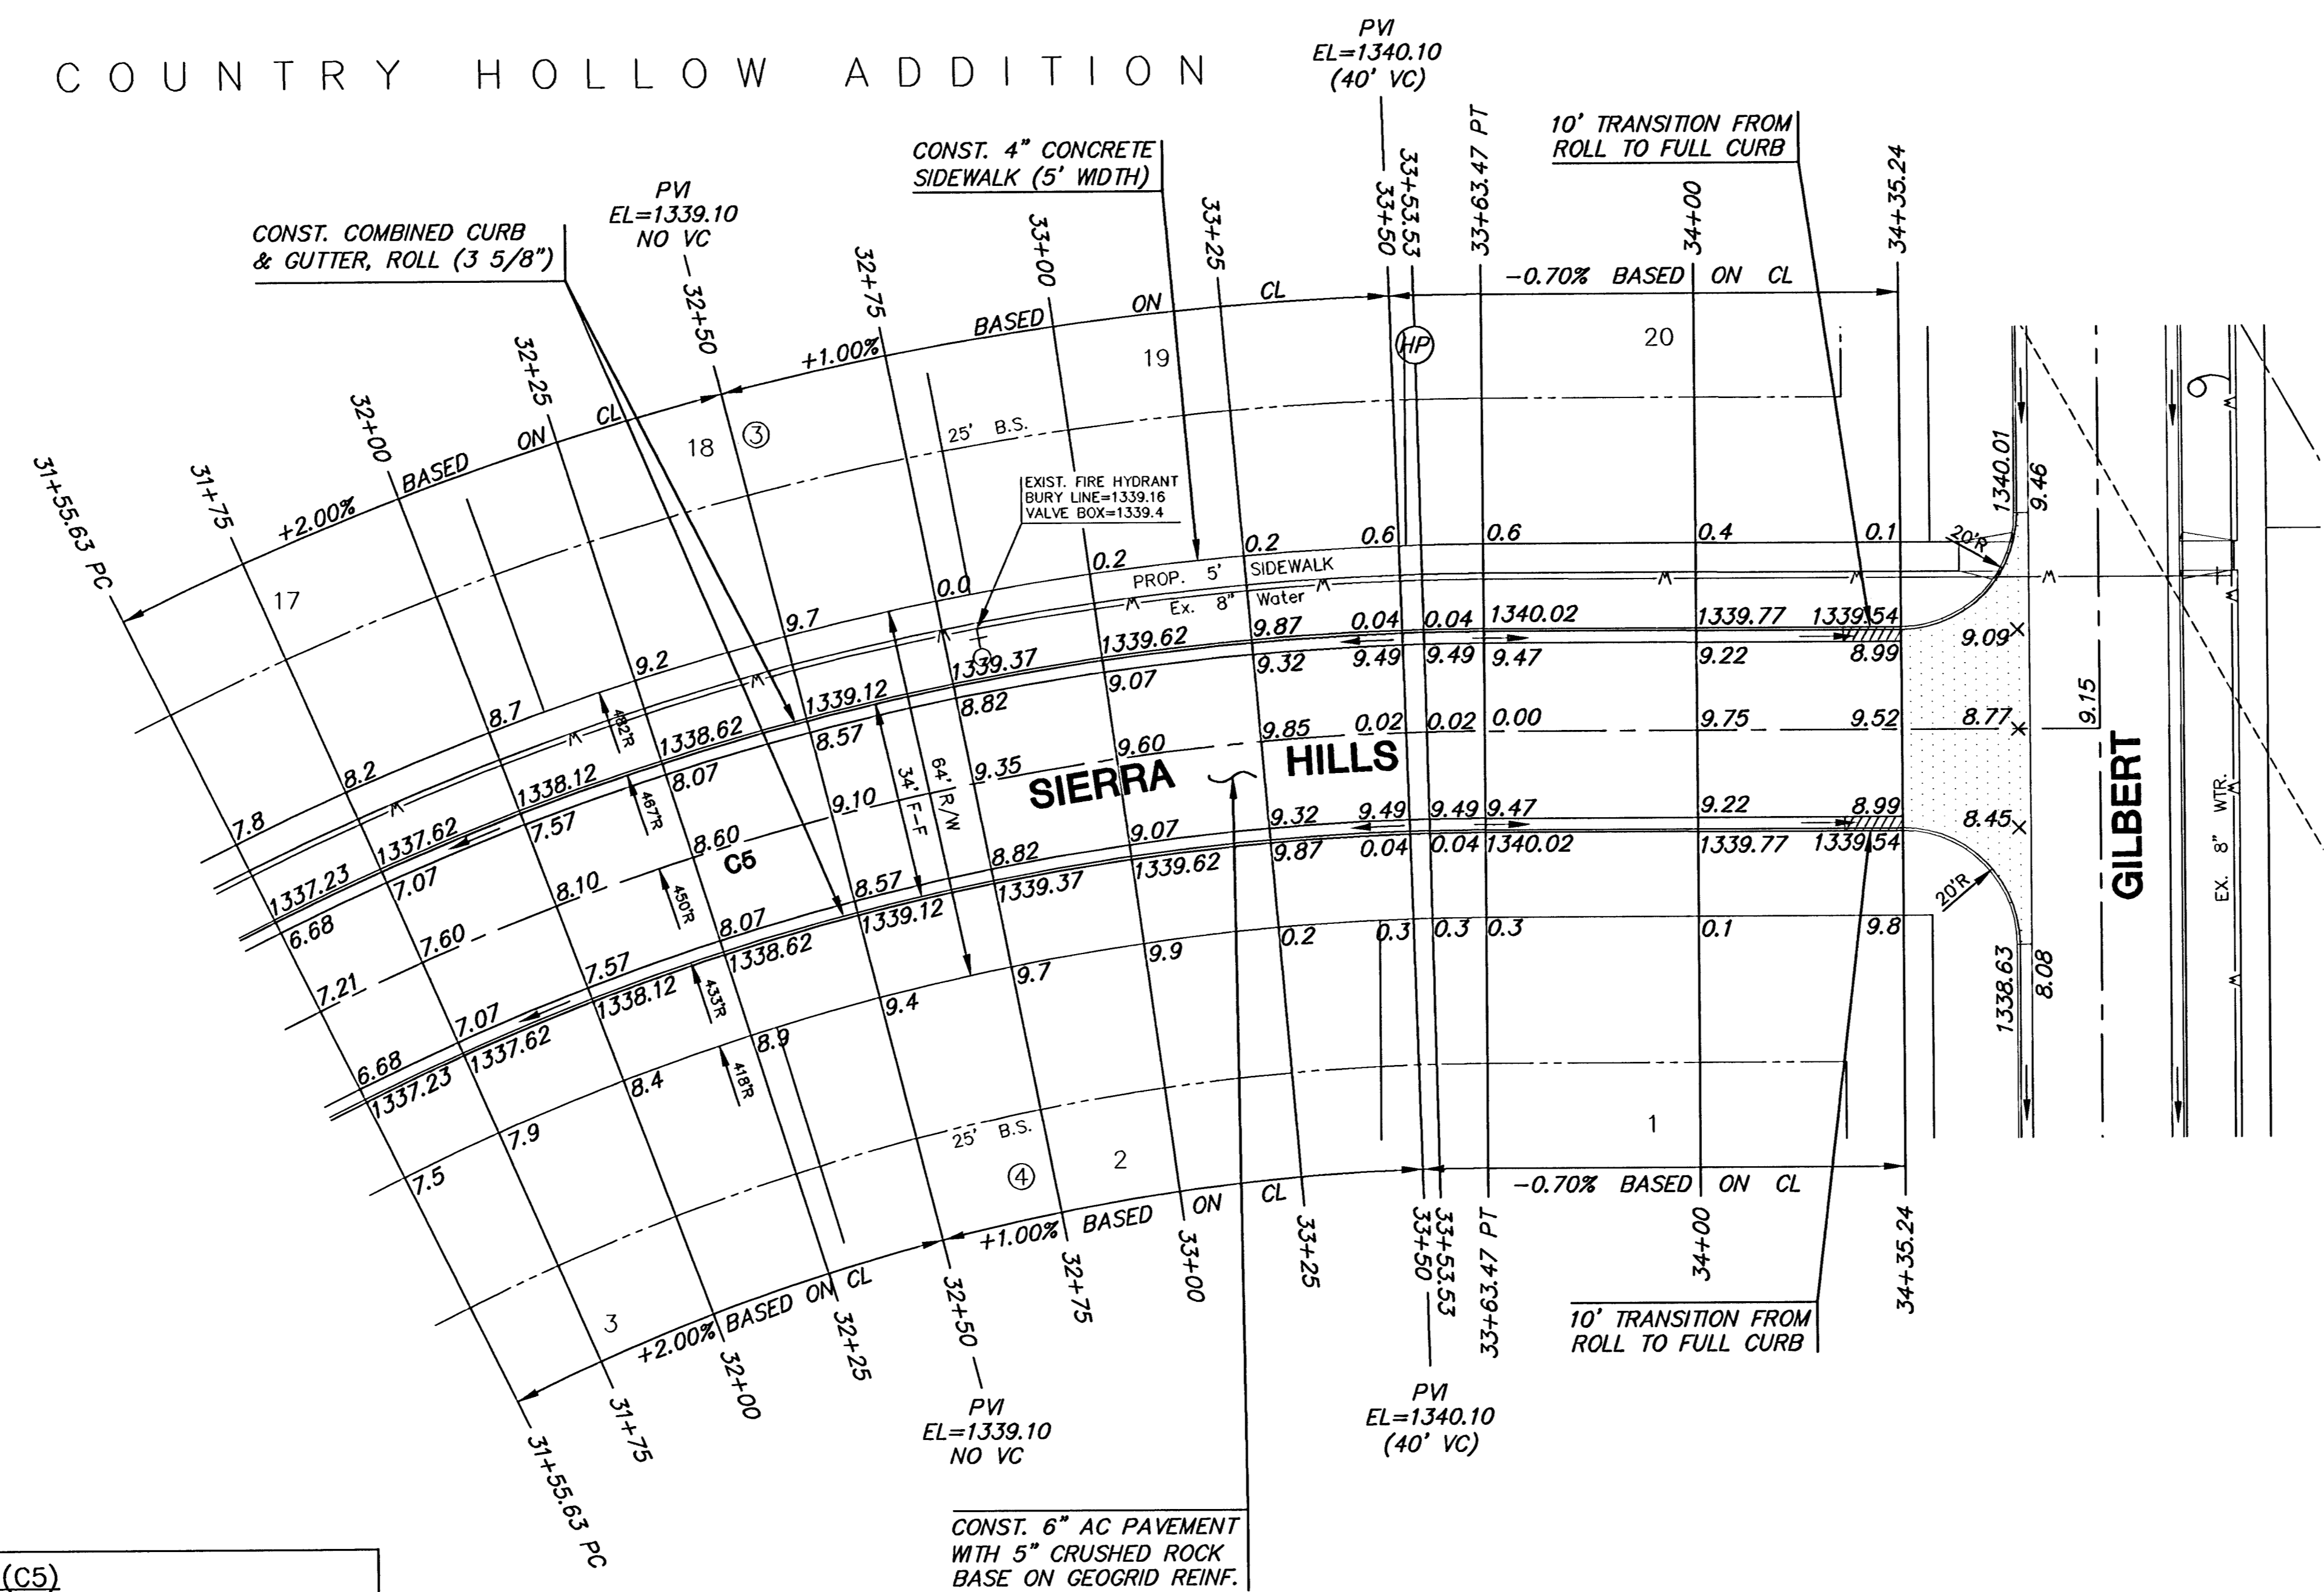


**CURVE TABLE (C5)**

$\Delta = 26^\circ 27' 46''$  R = 450.00' T = 105.81' L = 207.84' LC = 206.00'

CURVE DATA BASED ON CENTERLINE  $\Delta / 2 = 13^\circ 13' 53''$

STATION	ARC	CHORD LENGTH		DEFLECTION	TOTAL DEFLECTION
		8' Off LtCb	8' Off RtCb		
31+55.63	-	-	-	00°00'00"	00°00'00"
31+75.00	19.37'	20.32'	18.42'	01°13'59"	01°13'59"
32+00.00	25.00'	26.22'	23.77'	01°35'30"	02°49'29"
32+25.00	25.00'	26.22'	23.77'	01°35'30"	04°24'58"
32+50.00	25.00'	26.22'	23.77'	01°35'30"	06°00'28"
32+75.00	25.00'	26.22'	23.77'	01°35'30"	07°35'58"
33+00.00	25.00'	26.22'	23.77'	01°35'30"	09°11'27"
33+25.00	25.00'	26.22'	23.77'	01°35'30"	10°46'57"
33+50.00	25.00'	26.22'	23.77'	01°35'30"	12°22'26"
33+63.47	13.47'	14.13'	12.81'	00°51'27"	13°13'53"

Del/Ft = 3.81972 Min.

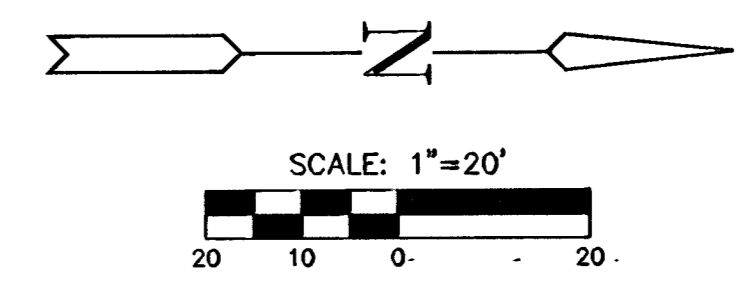

**LEGEND**

+ STREET SIGN & SIGN LOCATION  
(SEE SIGN ASSEMBLY TABLE  
FOR TYPE & STATION OF SIGN)

NOTE:  
TOP OF CURB ELEVATIONS SHOWN  
ARE FOR FULL CURB. CONSTRUCT  
CURB AND GUTTER AS NOTED.

PAVING PLANS  
**COUNTRY HOLLOW**  
PHASE 1

**SIERRA HILLS**  
SHEET TITLE  
472-84328  
PROJECT NUMBER

DESIGN BY: DFL  
DRAWN BY: MUK/DMU  
CHECKED BY: GJA

ISSUED: MARCH 2006  
REVISED:

SHEET NO.  
12 of 29

PLOTTER: MicroStation, March 15, 2006 @ 08:20AM

J:\Civil\04429\Comp\Plan\PHASE 1\04429.LT