



PAVING PLANS COUNTRY HOLLOW PHASE 1

**PECKHAM CT.
(NORTH & SOUTH)**
SHEET TITLE
472-84328
PROJECT NUMBER


DESIGN BY **DFL**
DRAWN BY **MUK/DMU**
CHECKED BY **GJA**

ISSUED **MARCH 2006**
REVISED

SHEET NO.
14 of 29

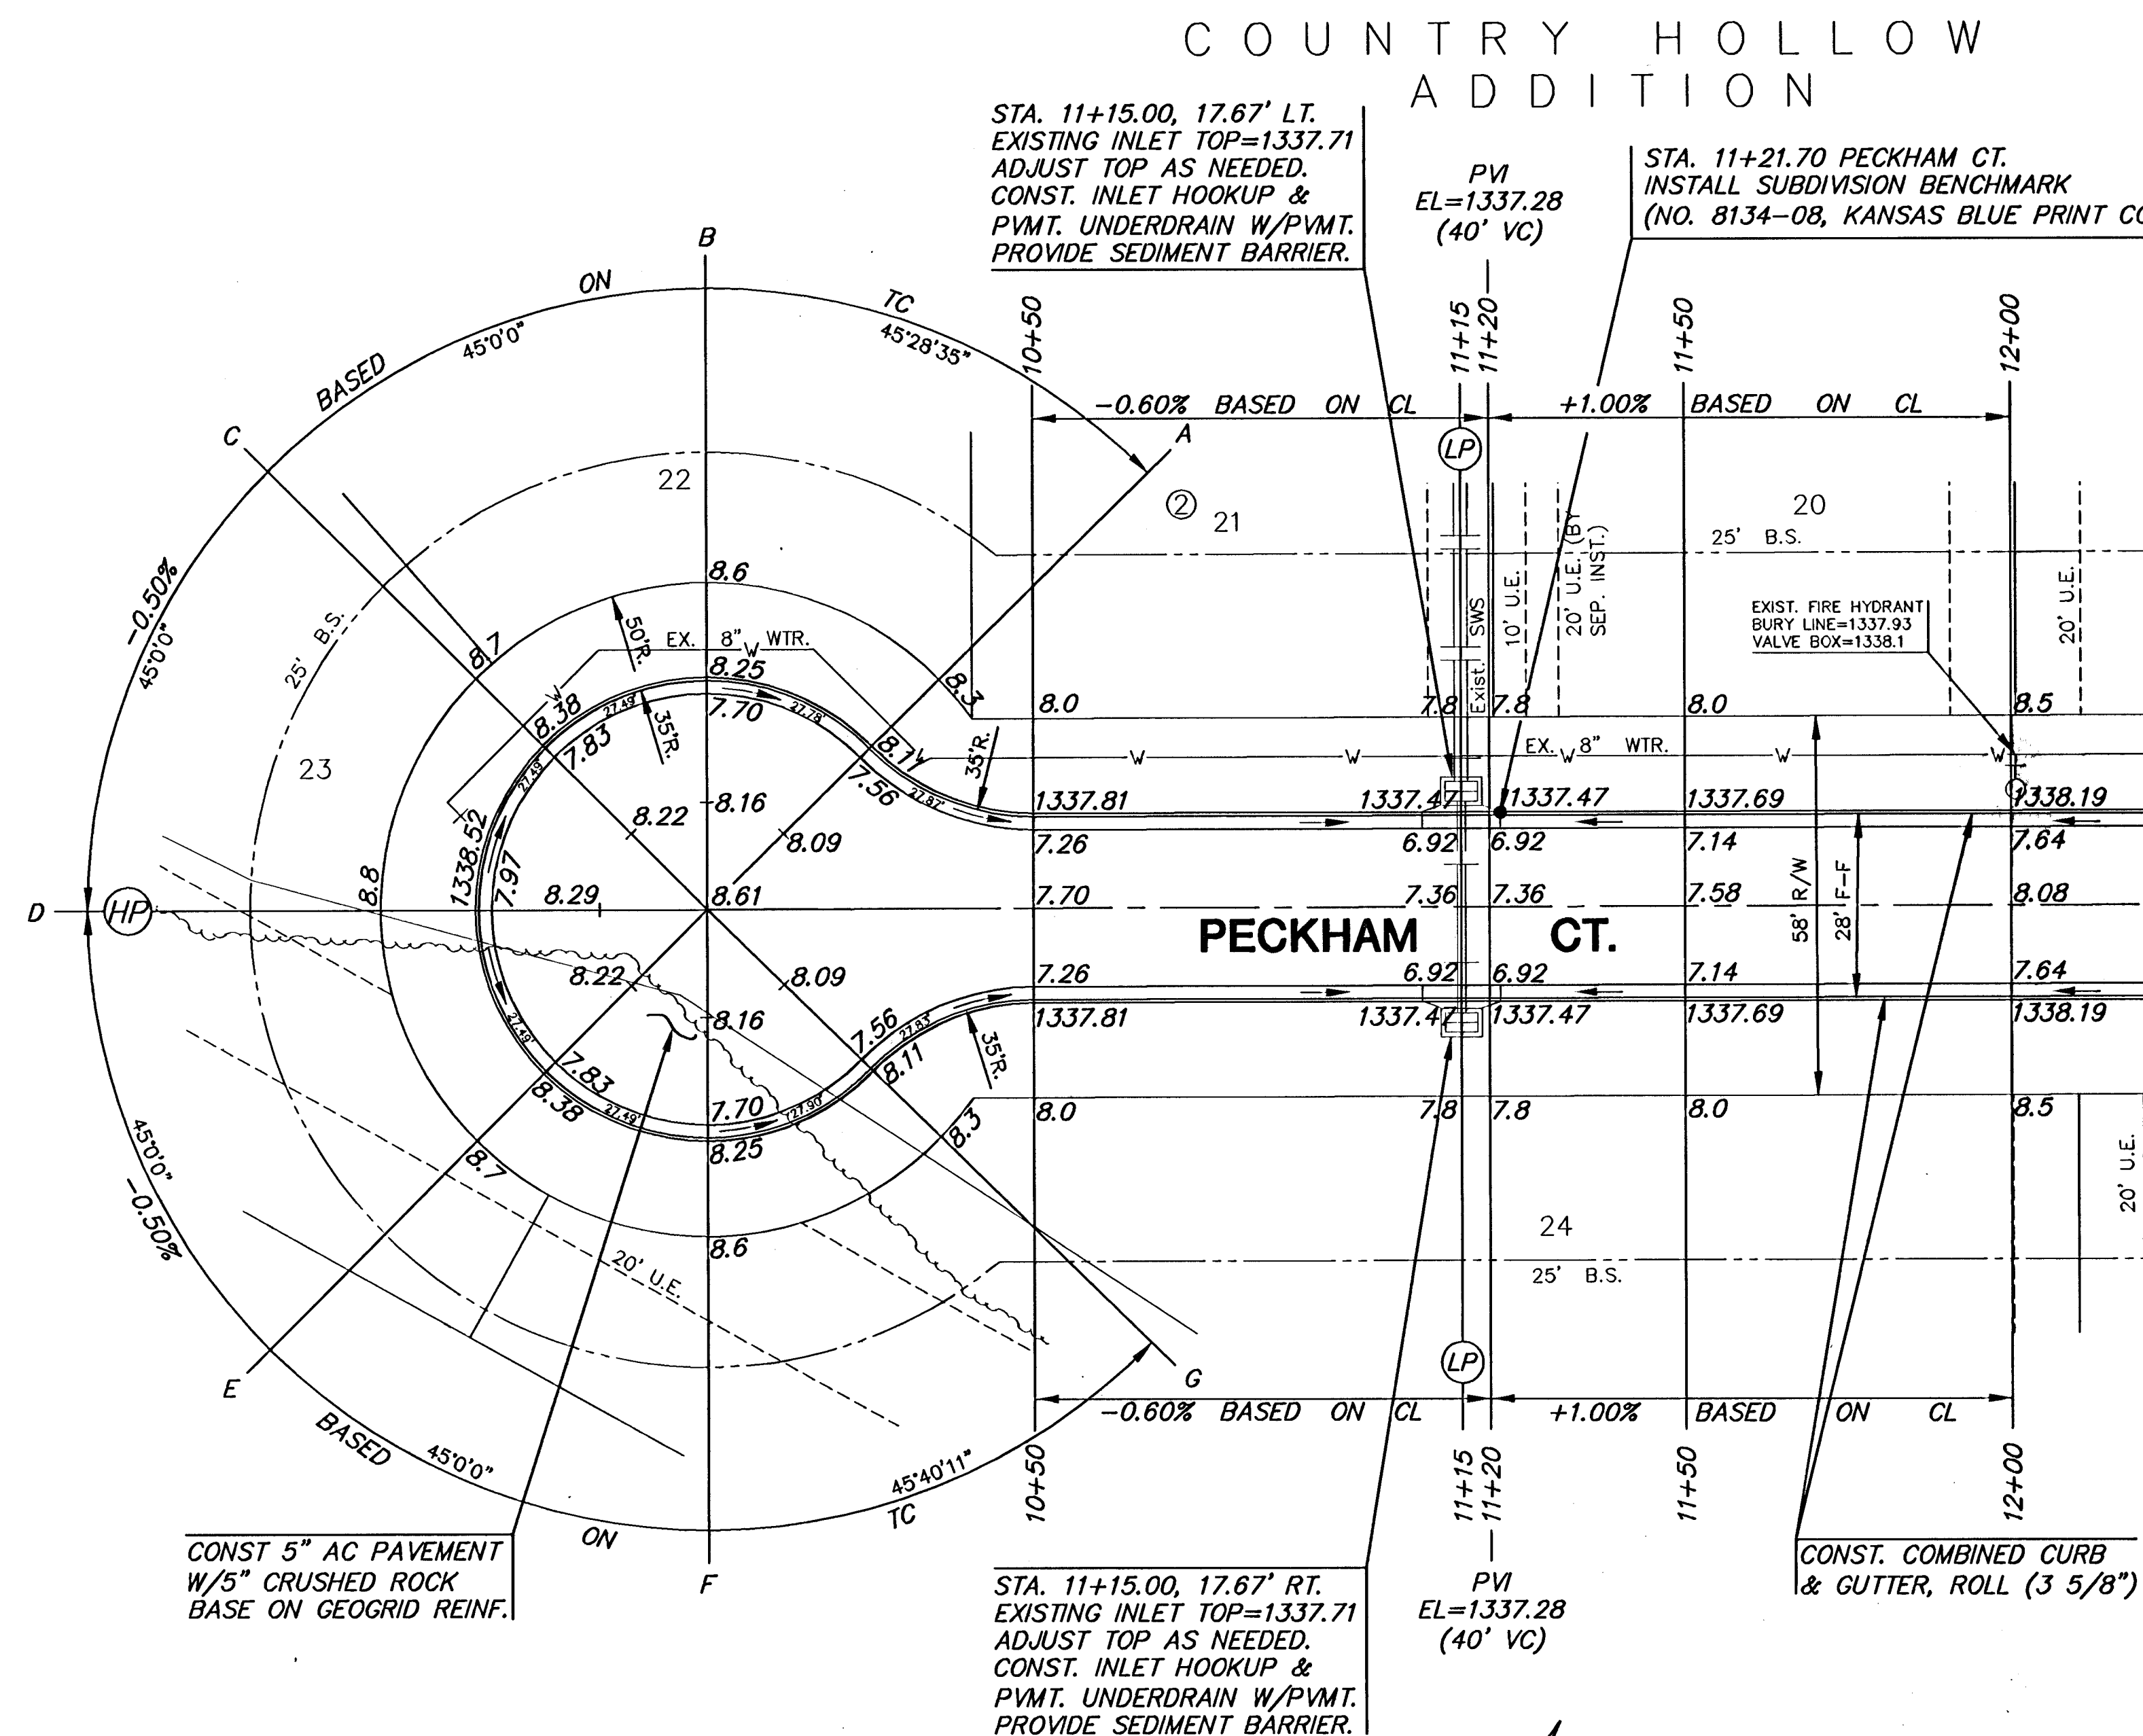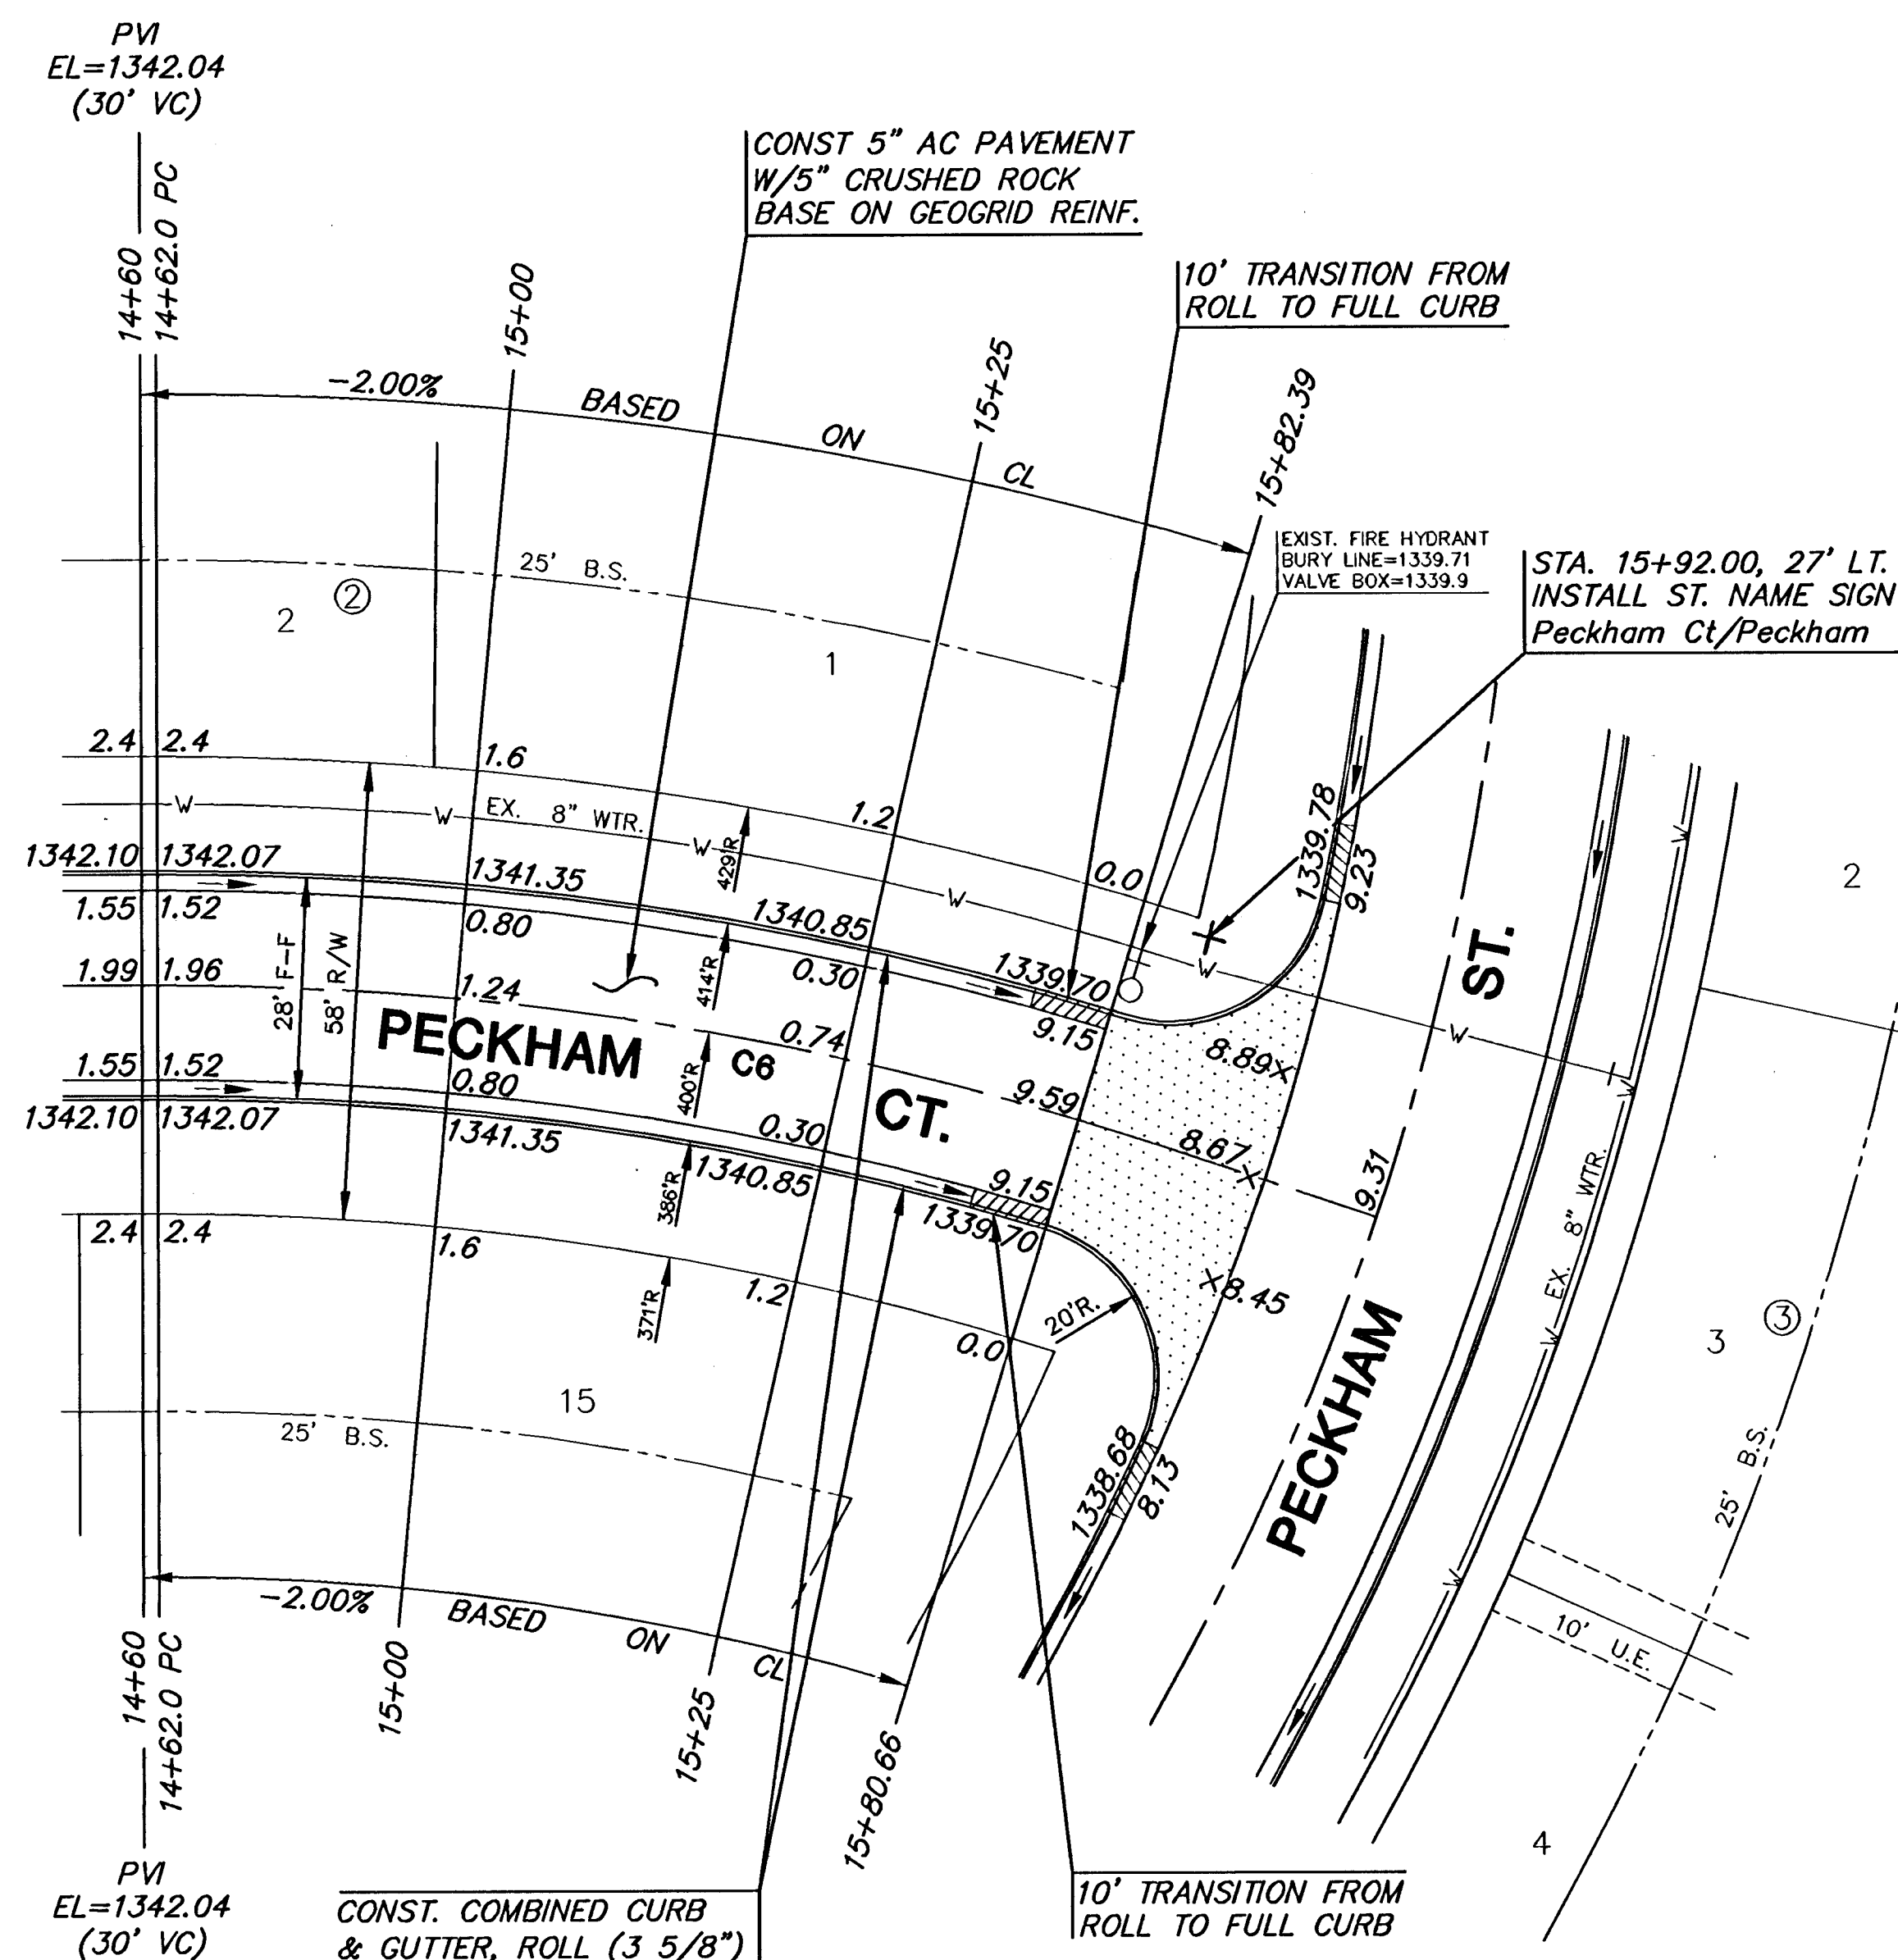

CURVE TABLE (C6)					
$\Delta = 16^{\circ}59'43"$ R = 400.00' T = 59.76' L = 118.65' LC = 118.21'					
CURVE DATA BASED ON CENTERLINE $\Delta / 2 = 08^{\circ}29'52"$					
STATION	ARC	8' Off LtCb	8' Off RtCb	DEFLECTION	TOTAL DEFLECTION
14+82.01	-	-	-	00°00'00"	00°00'00"
14+75.00	12.99'	13.70'	12.28'	00°55'49"	00°55'49"
15+00.00	25.00'	28.37'	23.62'	01°47'28"	02°43'15"
15+25.00	25.00'	28.37'	23.62'	01°47'28"	04°30'41"
15+50.00	25.00'	28.37'	23.62'	01°47'28"	06°18'07"
15+75.00	25.00'	28.37'	23.62'	01°47'28"	08°05'32"
15+80.66	5.66'	5.97'	5.35'	00°24'19"	08°29'51"
Def/Ft = 4.29718 Min.					

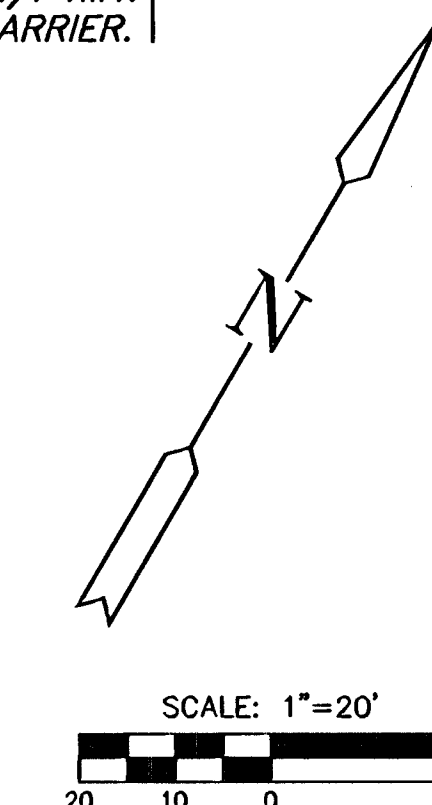

LEGEND
+ STREET SIGN & SIGN LOCATION
(SEE SIGN ASSEMBLY TABLE
FOR TYPE & STATION OF SIGN)

NOTE:
TOP OF CURB ELEVATIONS SHOWN
ARE FOR FULL CURB. CONSTRUCT
CURB AND GUTTER AS NOTED.